


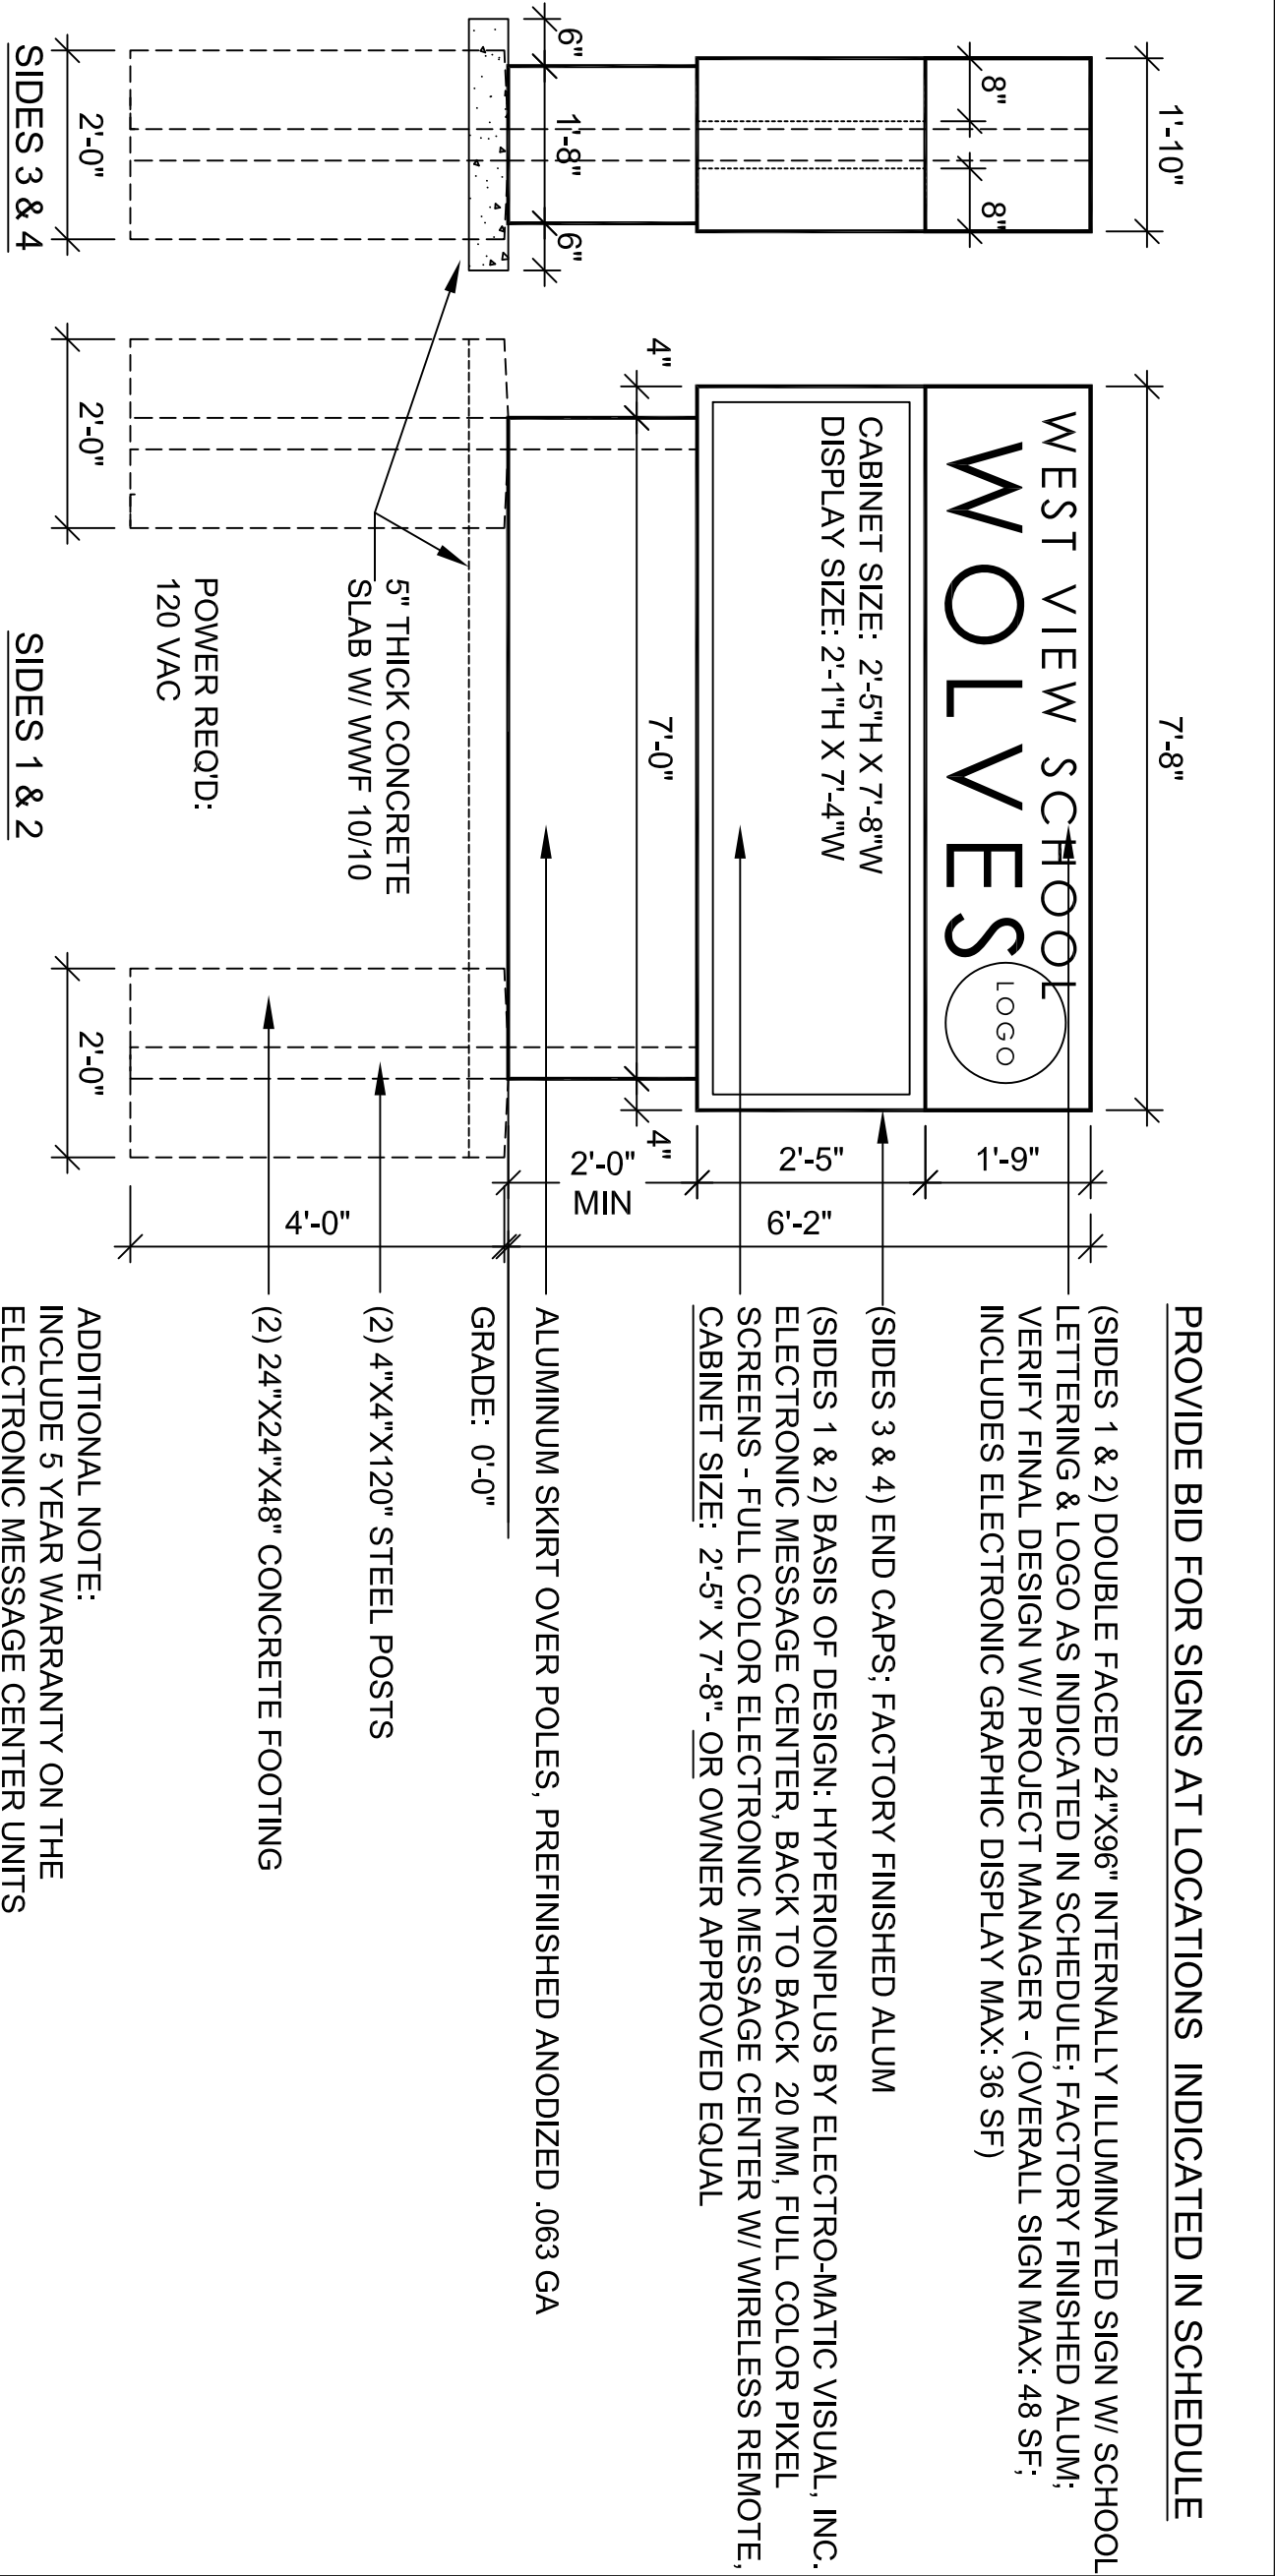


	Electronic Message Boards (Sign	2 Sided Sign	Lettering for Internally Illuminated Sign	Mascot by Name	Mascot Logo Graphic	School Colors - TBD	Notes
1	Kennedy at 520 N Pierpont Ave	Sides 1&2	KENNEDY MIDDLE SCHOOL (Font to be Archery Black Rounded)	Wildcats	jpeg received from Brad Pemberton	Navy / Red / White	1. Remove existing sign 2. Provide power
2	West at 1900 N Rockton Ave	Sides 1&2	WEST MIDDLE SCHOOL	Warriors	received from Tina Schoenherr	Red / Black	1. Remove existing sign 2. Use existing power
3	Whitehead at 2325 Ohio Parkway	Sides 1&2	WHITEHEAD SCHOOL	Wildcats	Need digital file from school	Blue / White (per Pam Miner)	1. Provide power
4	West View at 1720 Halsed Rd	Sides 1&2	WEST VIEW SCHOOL	Wolves	Need digital file from school	Burgundy / Gray (per Ronnie Bazan)	1. Provide power through existing conduit 2. Remove existing sign
5a	Barbour at 1506 Clover Ave	Side 1 - S	BARBOUR TWO-WAY LANGUAGE IMMERSION	Lions	recy'd pdfs from James Robinette	Black / White (??)	1. Remove existing sign 2. Use existing power
5b		Side 2 - N	ACADEMIA de LENGUAJE BARBOUR	Los Leones	"	"	

ELECTRONIC MESSAGE BOARDS (SIGNS)

PROJECT:	DATE:	03.20.17
1734	PROJECT NUMBER:	
-	SHEET NUMBER	SN1
DRAWN BY:		
JDF		



501 7TH STREET ROCKFORD, IL 61104

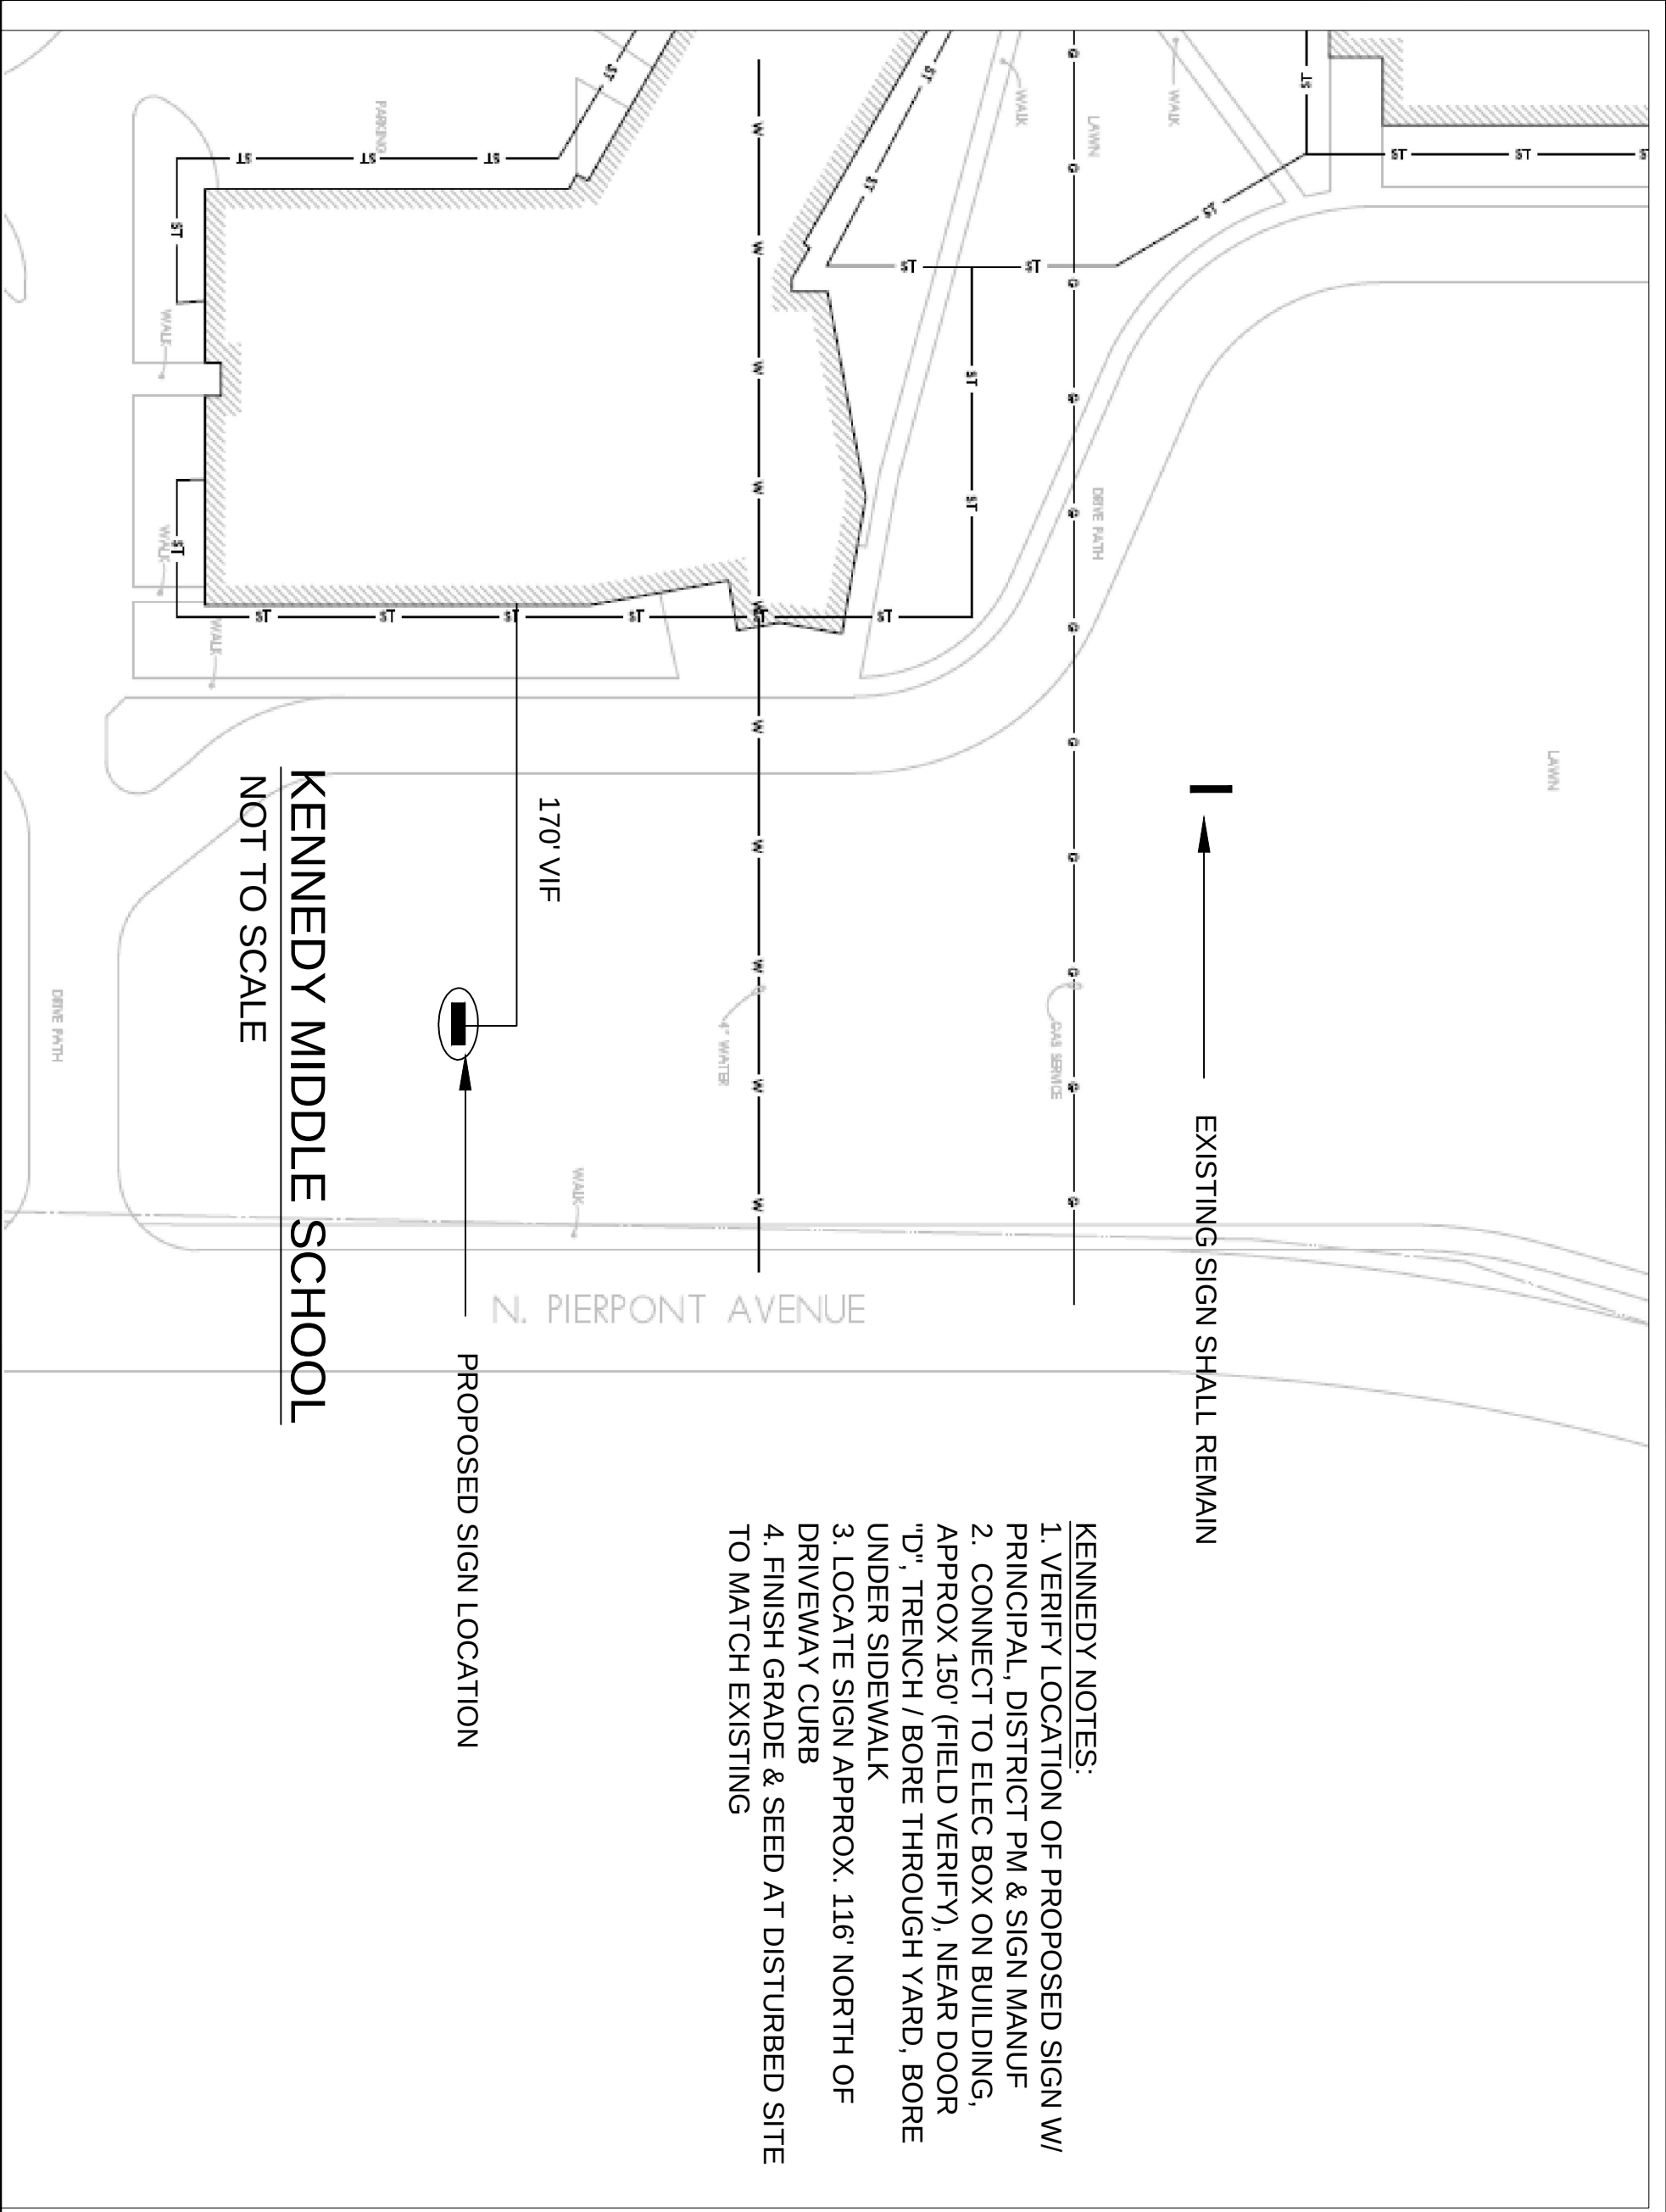


ELECTRONIC MESSAGE BOARDS (SIGNS)



501 7TH STREET ROCKFORD, IL 61104

PROJECT:	
1734	
-	
DRAWN BY:	
JDF	

DATE:	03.20.17
PROJECT NUMBER:	
SHEET NUMBER	
SN2 - Kennedy	

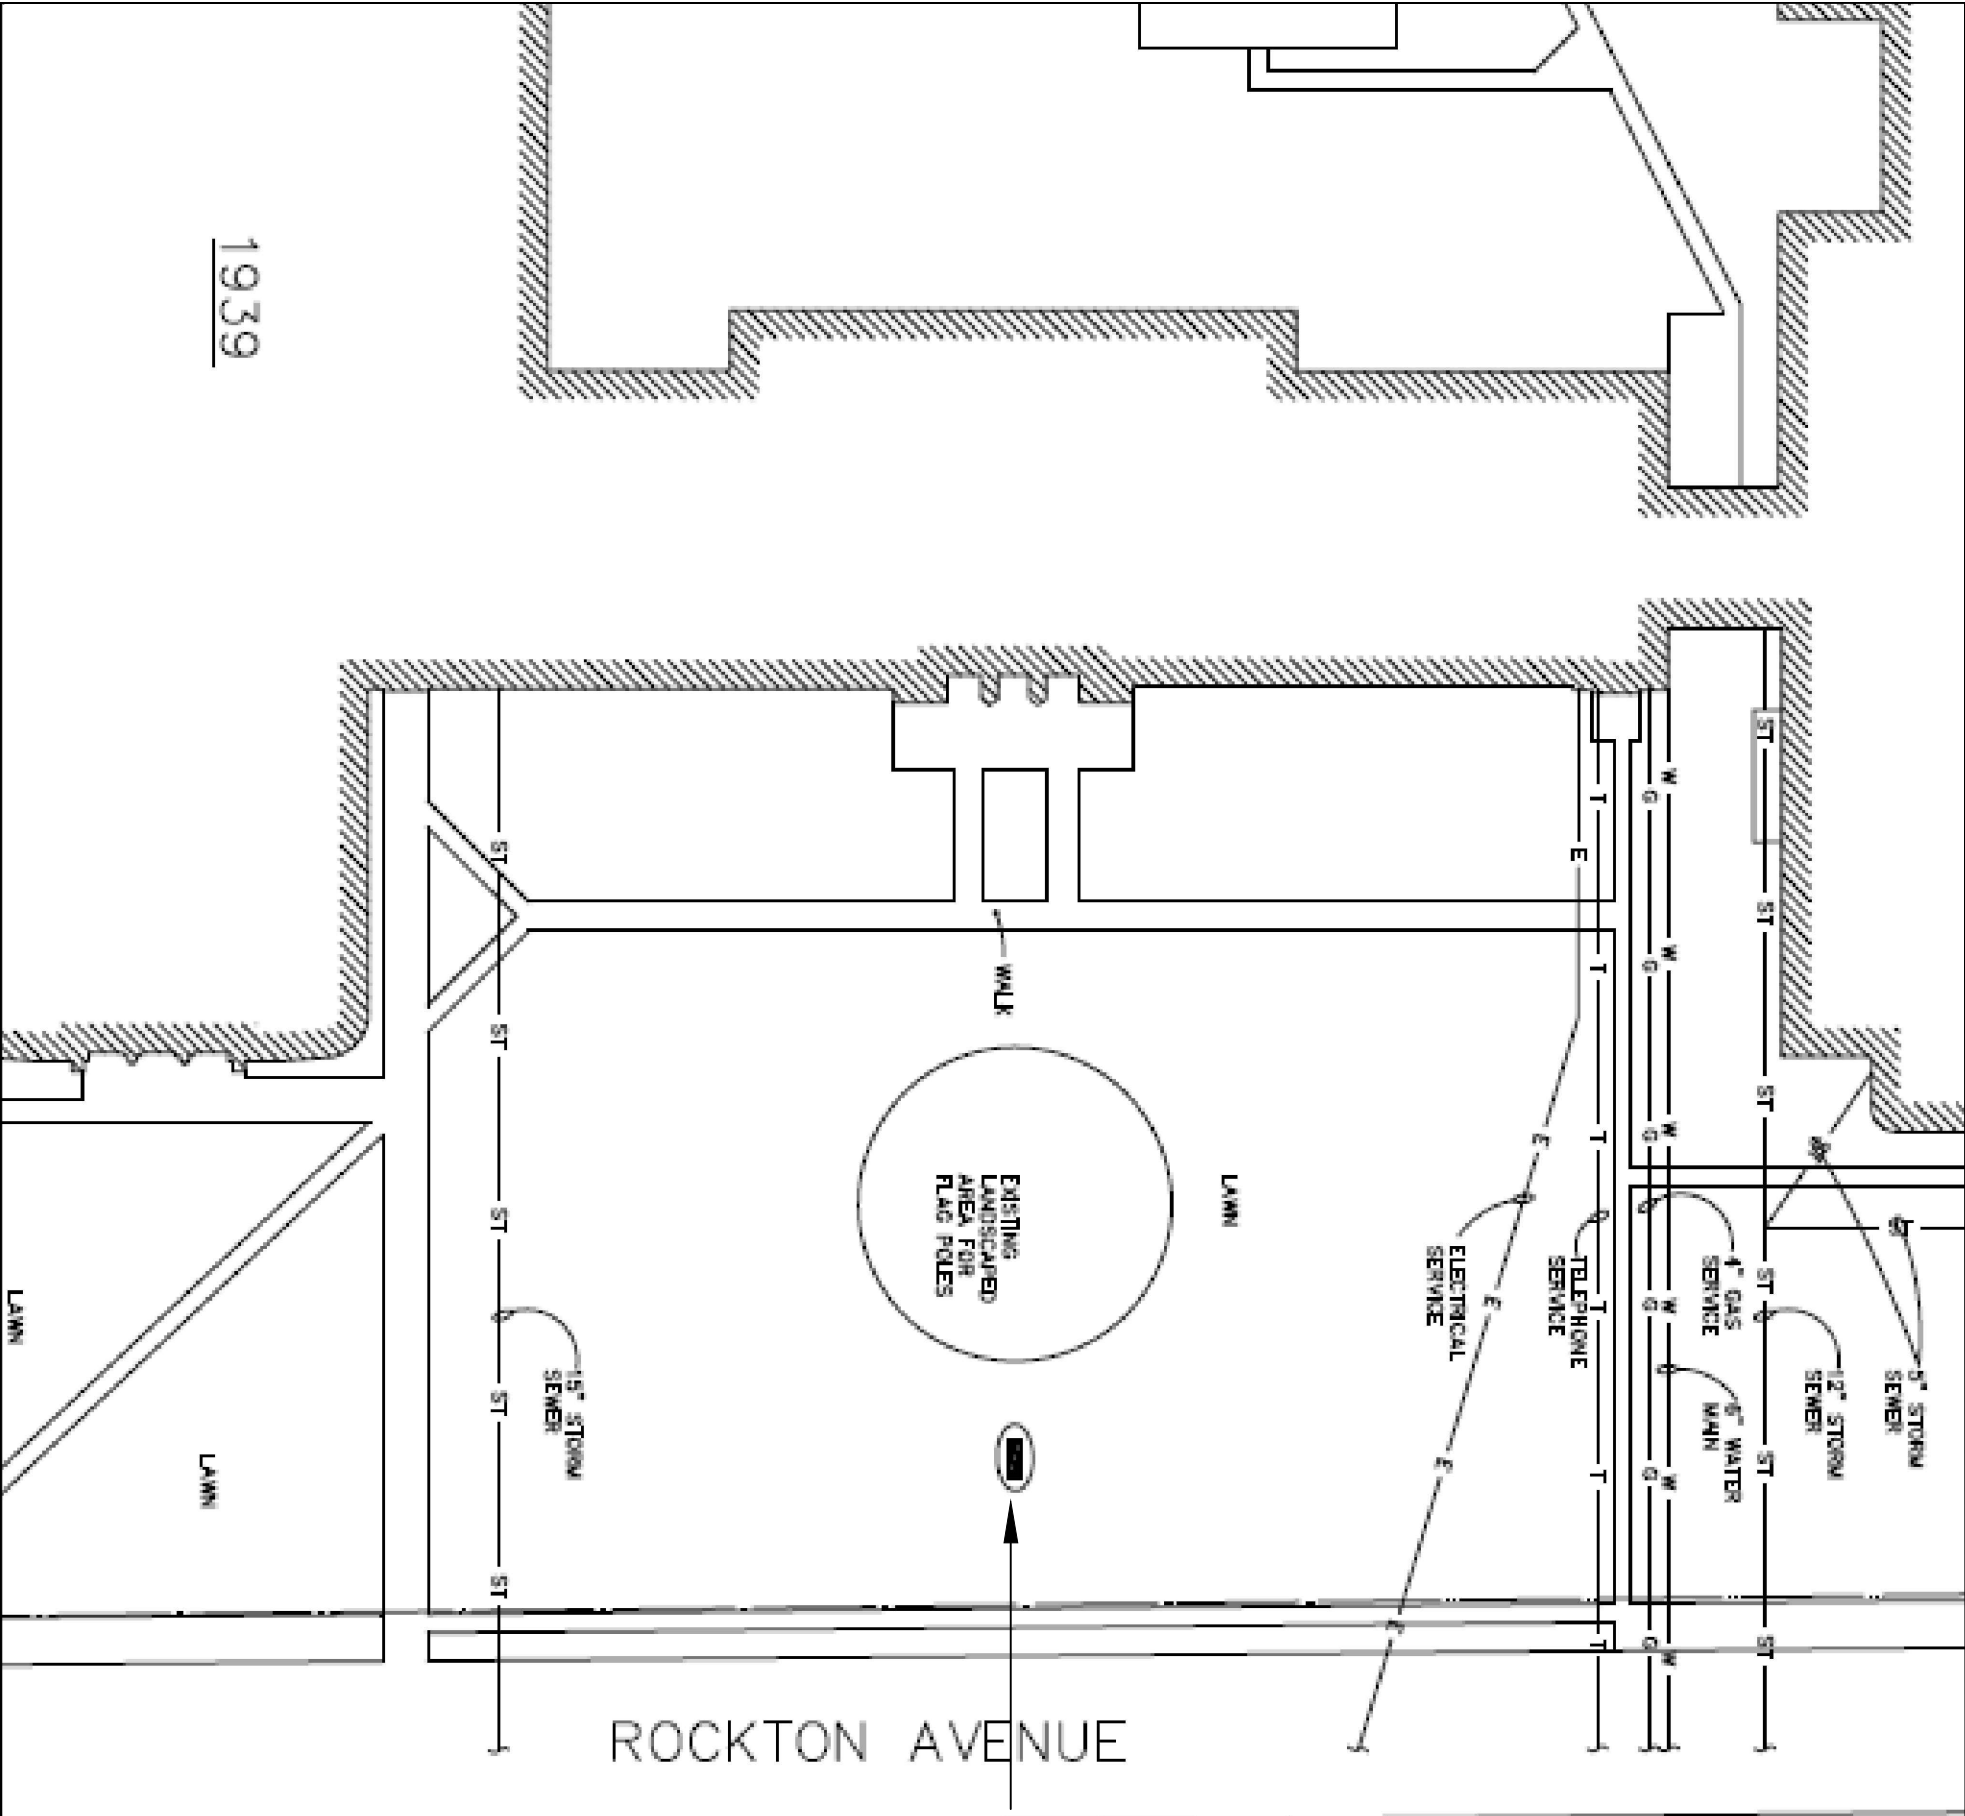

EXISTING & PROPOSED SIGN LOCATION
EXISTING ELECTRICAL LOCATION


WEST NOTES:

- 1. REMOVE & DISPOSE OF EXISTING SIGN
- 2. CONNECT POWER TO EXISTING ELEC AT LOCATION OF EXISTING SIGN
- 3. INSTALL PROPOSED SIGN IN LOCATION OF EXISTING SIGN
- 4. FINISH GRADE & SEED AT DISTURBED SITE TO MATCH EXISTING

ELECTRONIC MESSAGE BOARDS (SIGNS)

WEST SITE PLAN
NOT TO SCALE

 501 7TH STREET ROCKFORD, IL 61104	PROJECT:	DATE: 03.20.17
	1734	PROJECT NUMBER:
	-	
	DRAWN BY:	SHEET NUMBER
	JDF	SN3 - West

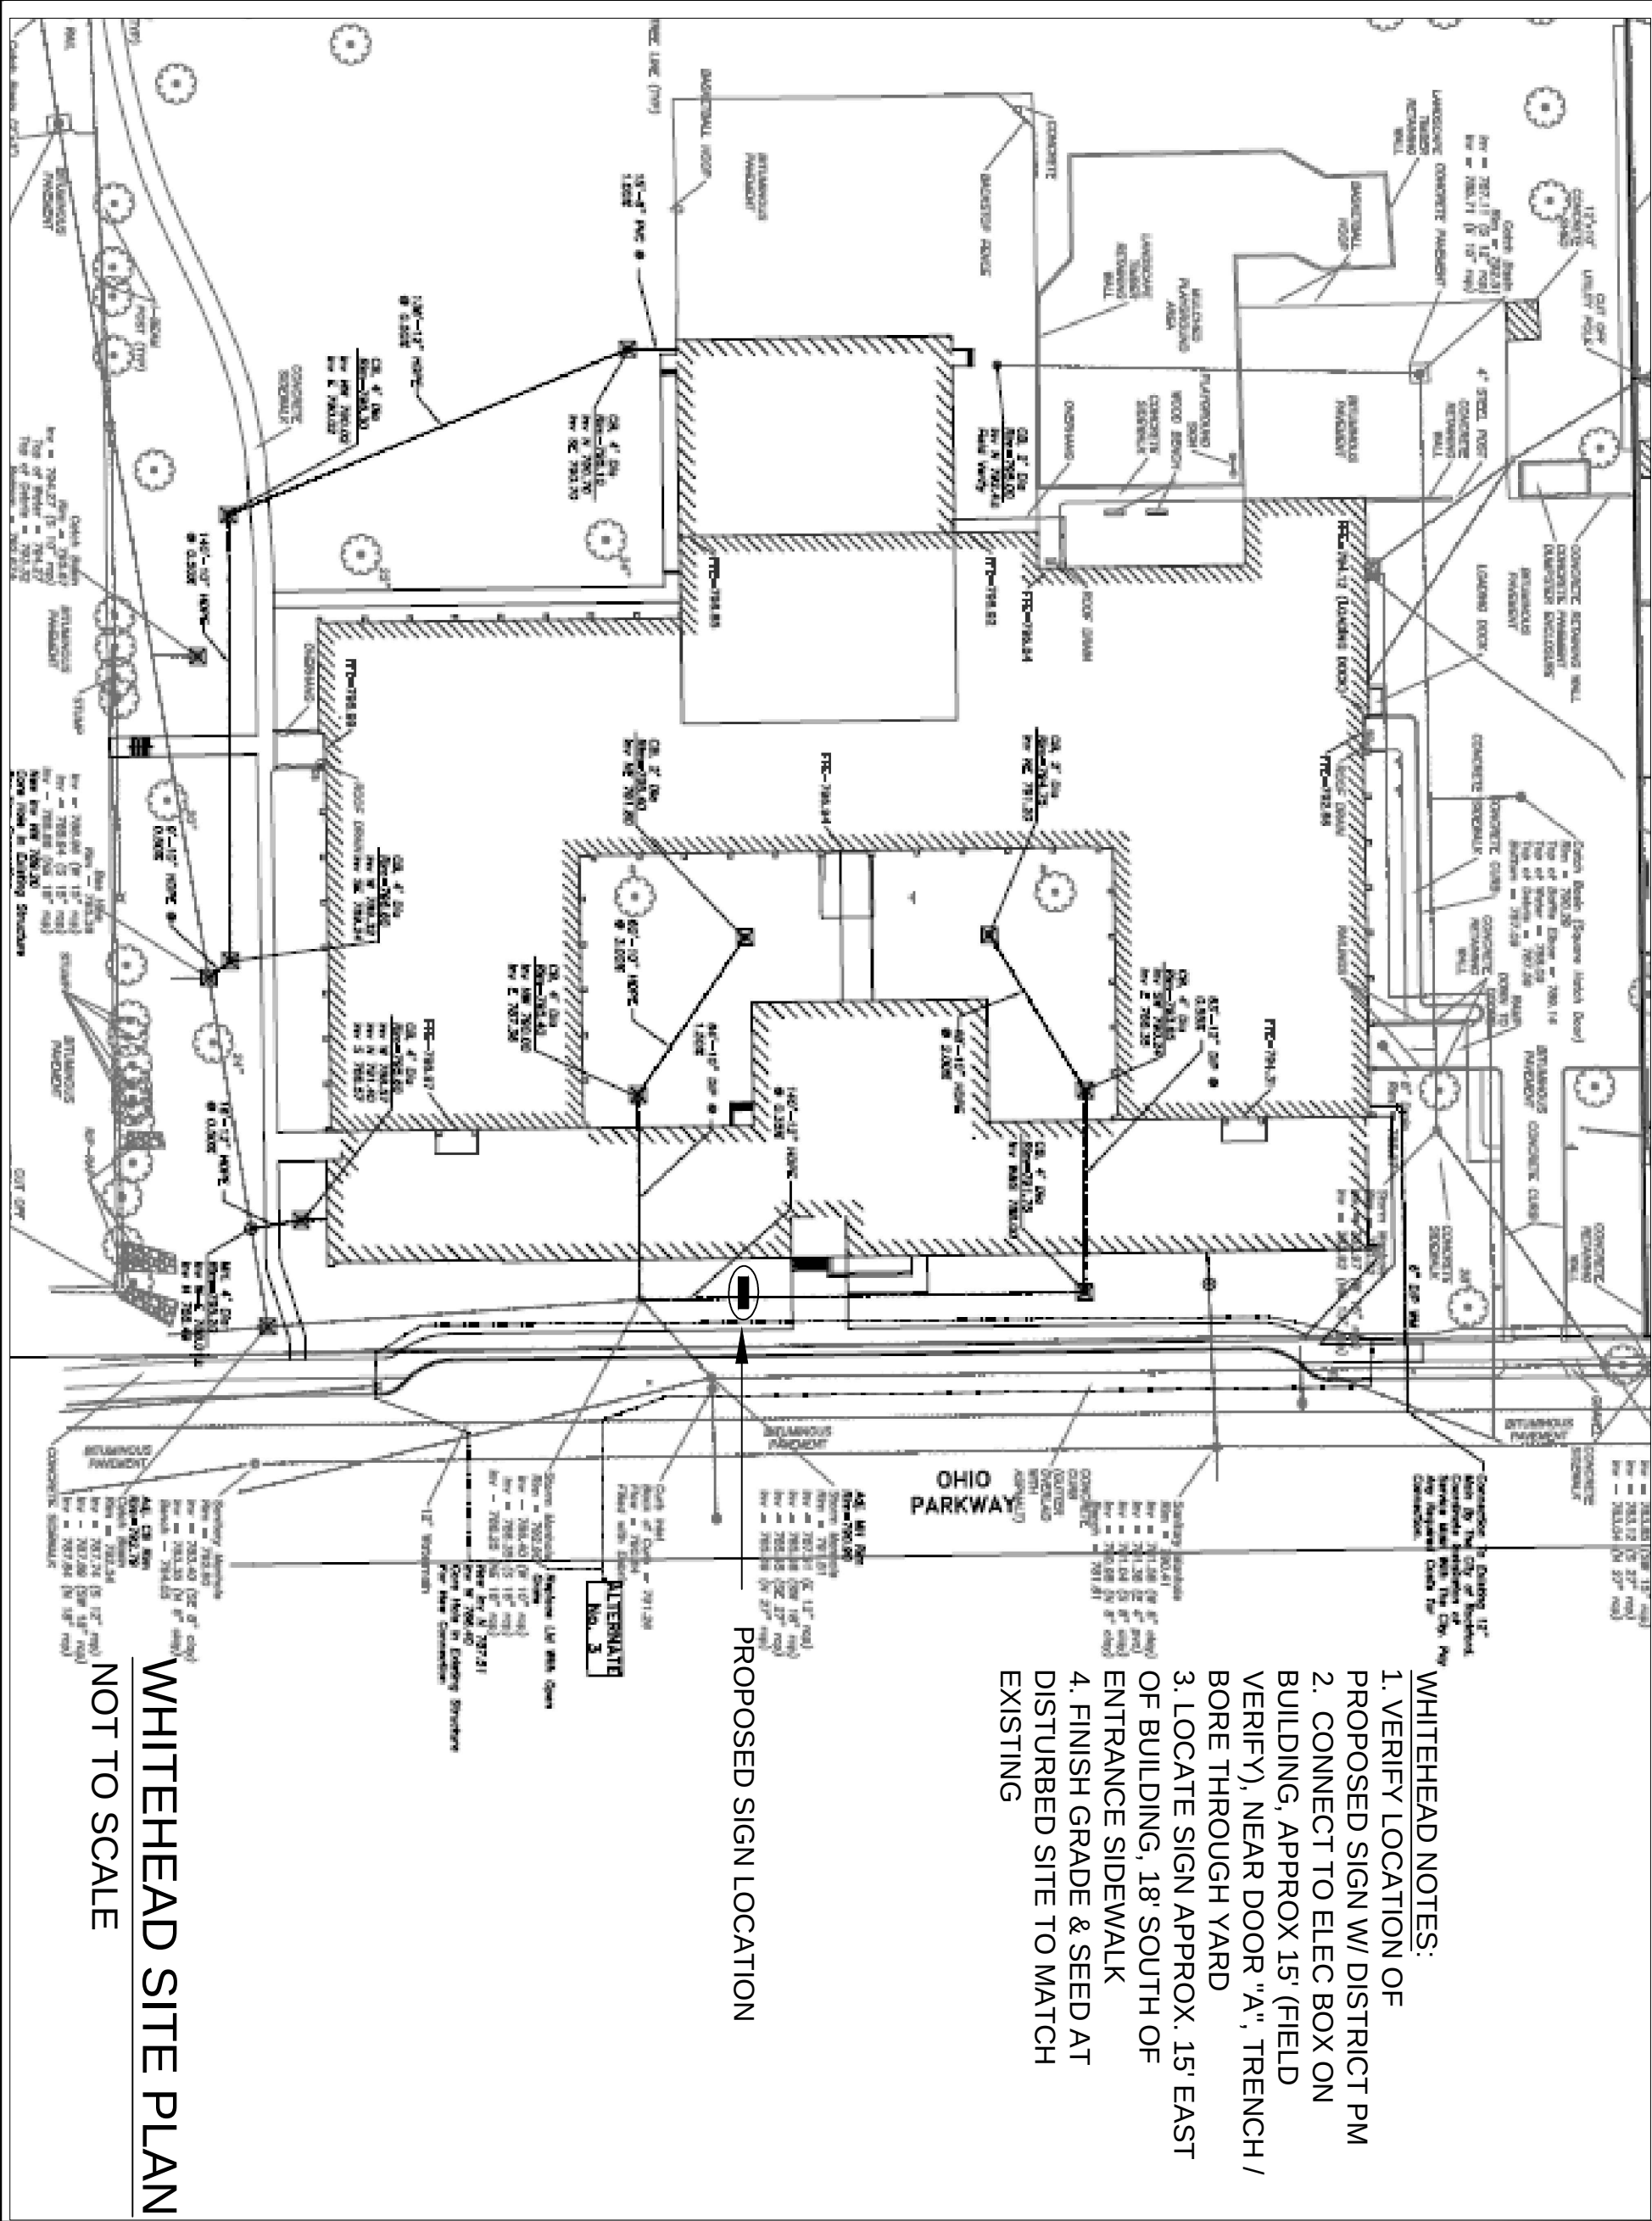

- WHITEHEAD NOTES:**
1. VERIFY LOCATION OF PROPOSED SIGN W/ DISTRICT PM
 2. CONNECT TO ELEC BOX ON BUILDING, APPROX 15' (FIELD VERIFY), NEAR DOOR "A", TRENCH / BORE THROUGH YARD
 3. LOCATE SIGN APPROX. 15' EAST OF BUILDING, 18' SOUTH OF ENTRANCE SIDEWALK
 4. FINISH GRADE & SEED AT DISTURBED SITE TO MATCH EXISTING

PROPOSED SIGN LOCATION

WHITEHEAD SITE PLAN
NOT TO SCALE

ELECTRONIC MESSAGE BOARDS (SIGNS)

 501 7TH STREET ROCKFORD, IL 61104	PROJECT:	DATE:	03.20.17
	1734	PROJECT NUMBER:	
	-	SHEET NUMBER	
	DRAWN BY:	SN4 - Whitehead	
	JDF		

