


EISENHOWER MIDDLE SCHOOL
ROOF ACCESS RENOVATIONS
ROCKFORD, ILLINOIS

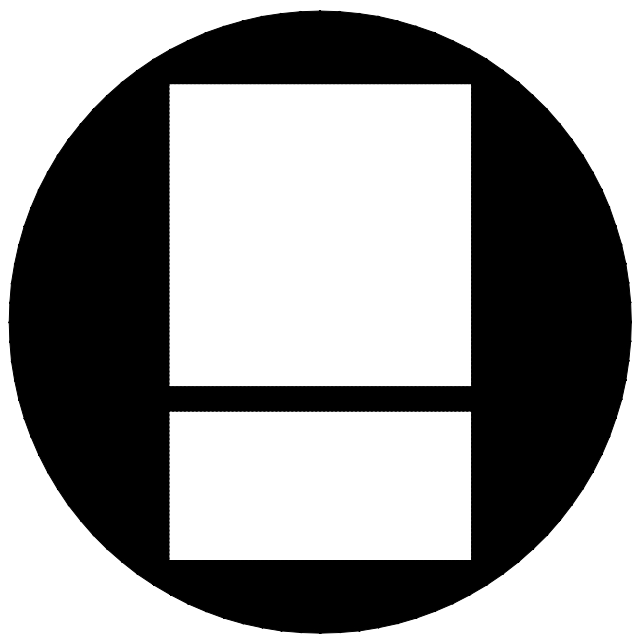

Larson & Darby Group

4949 Harrison Avenue Suite 100


Architects Engineers Interiors

Rockford, Illinois

ISSUED FOR: BIDDING


FEBRUARY 12, 2018

ABBREVIATIONS		SHEET INDEX		SHEET INDEX		SHEET INDEX	
ALUM. ACOUST. CLG. CONT. BTM. DTL. DWG. EA. F.B.O. GALV. HDWR. HR. INSUL. MATL. MTL. N.L.C. O.C. OPNG. RTO. SPEC. STD. STL. UN.O. W/	NO.	DESCRIPTION	NO.	DESCRIPTION	CODE SUMMARY	COMPLIANCE STATEMENT	SITE LOCATION MAP
	CS	COVER SHEET SHEET INDEX					
		ARCHITECTURAL					
	D1.1	DEMOLITION ROOF PLAN					
	A1.1	PARTIAL FIRST AND SECOND FLOOR PLANS					
	A1.2	ROOF PLAN					
	A2.1	WALL SECTIONS					
	A2.2	WALL SECTIONS					

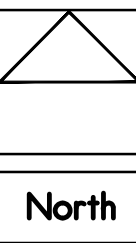




2 PARTIAL FIRST FLOOR PLAN
SCALE: 1/16" = 1'-0"

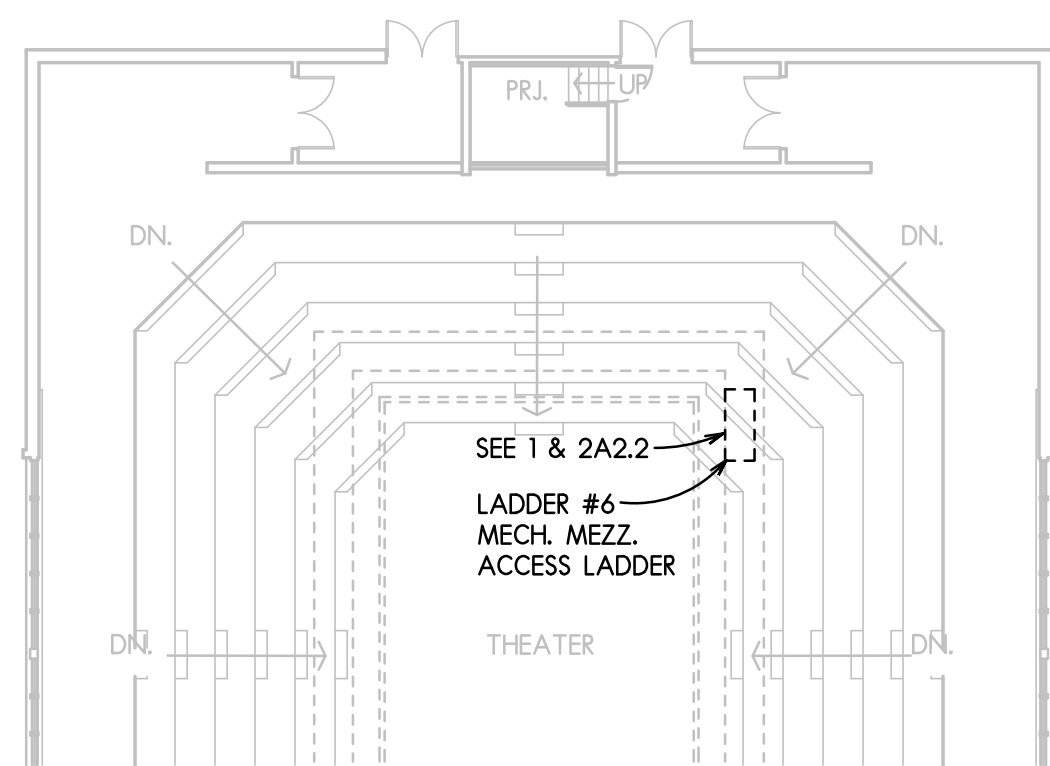


3 PARTIAL FIRST FLOOR PLAN
SCALE: 1/16" = 1'-0"

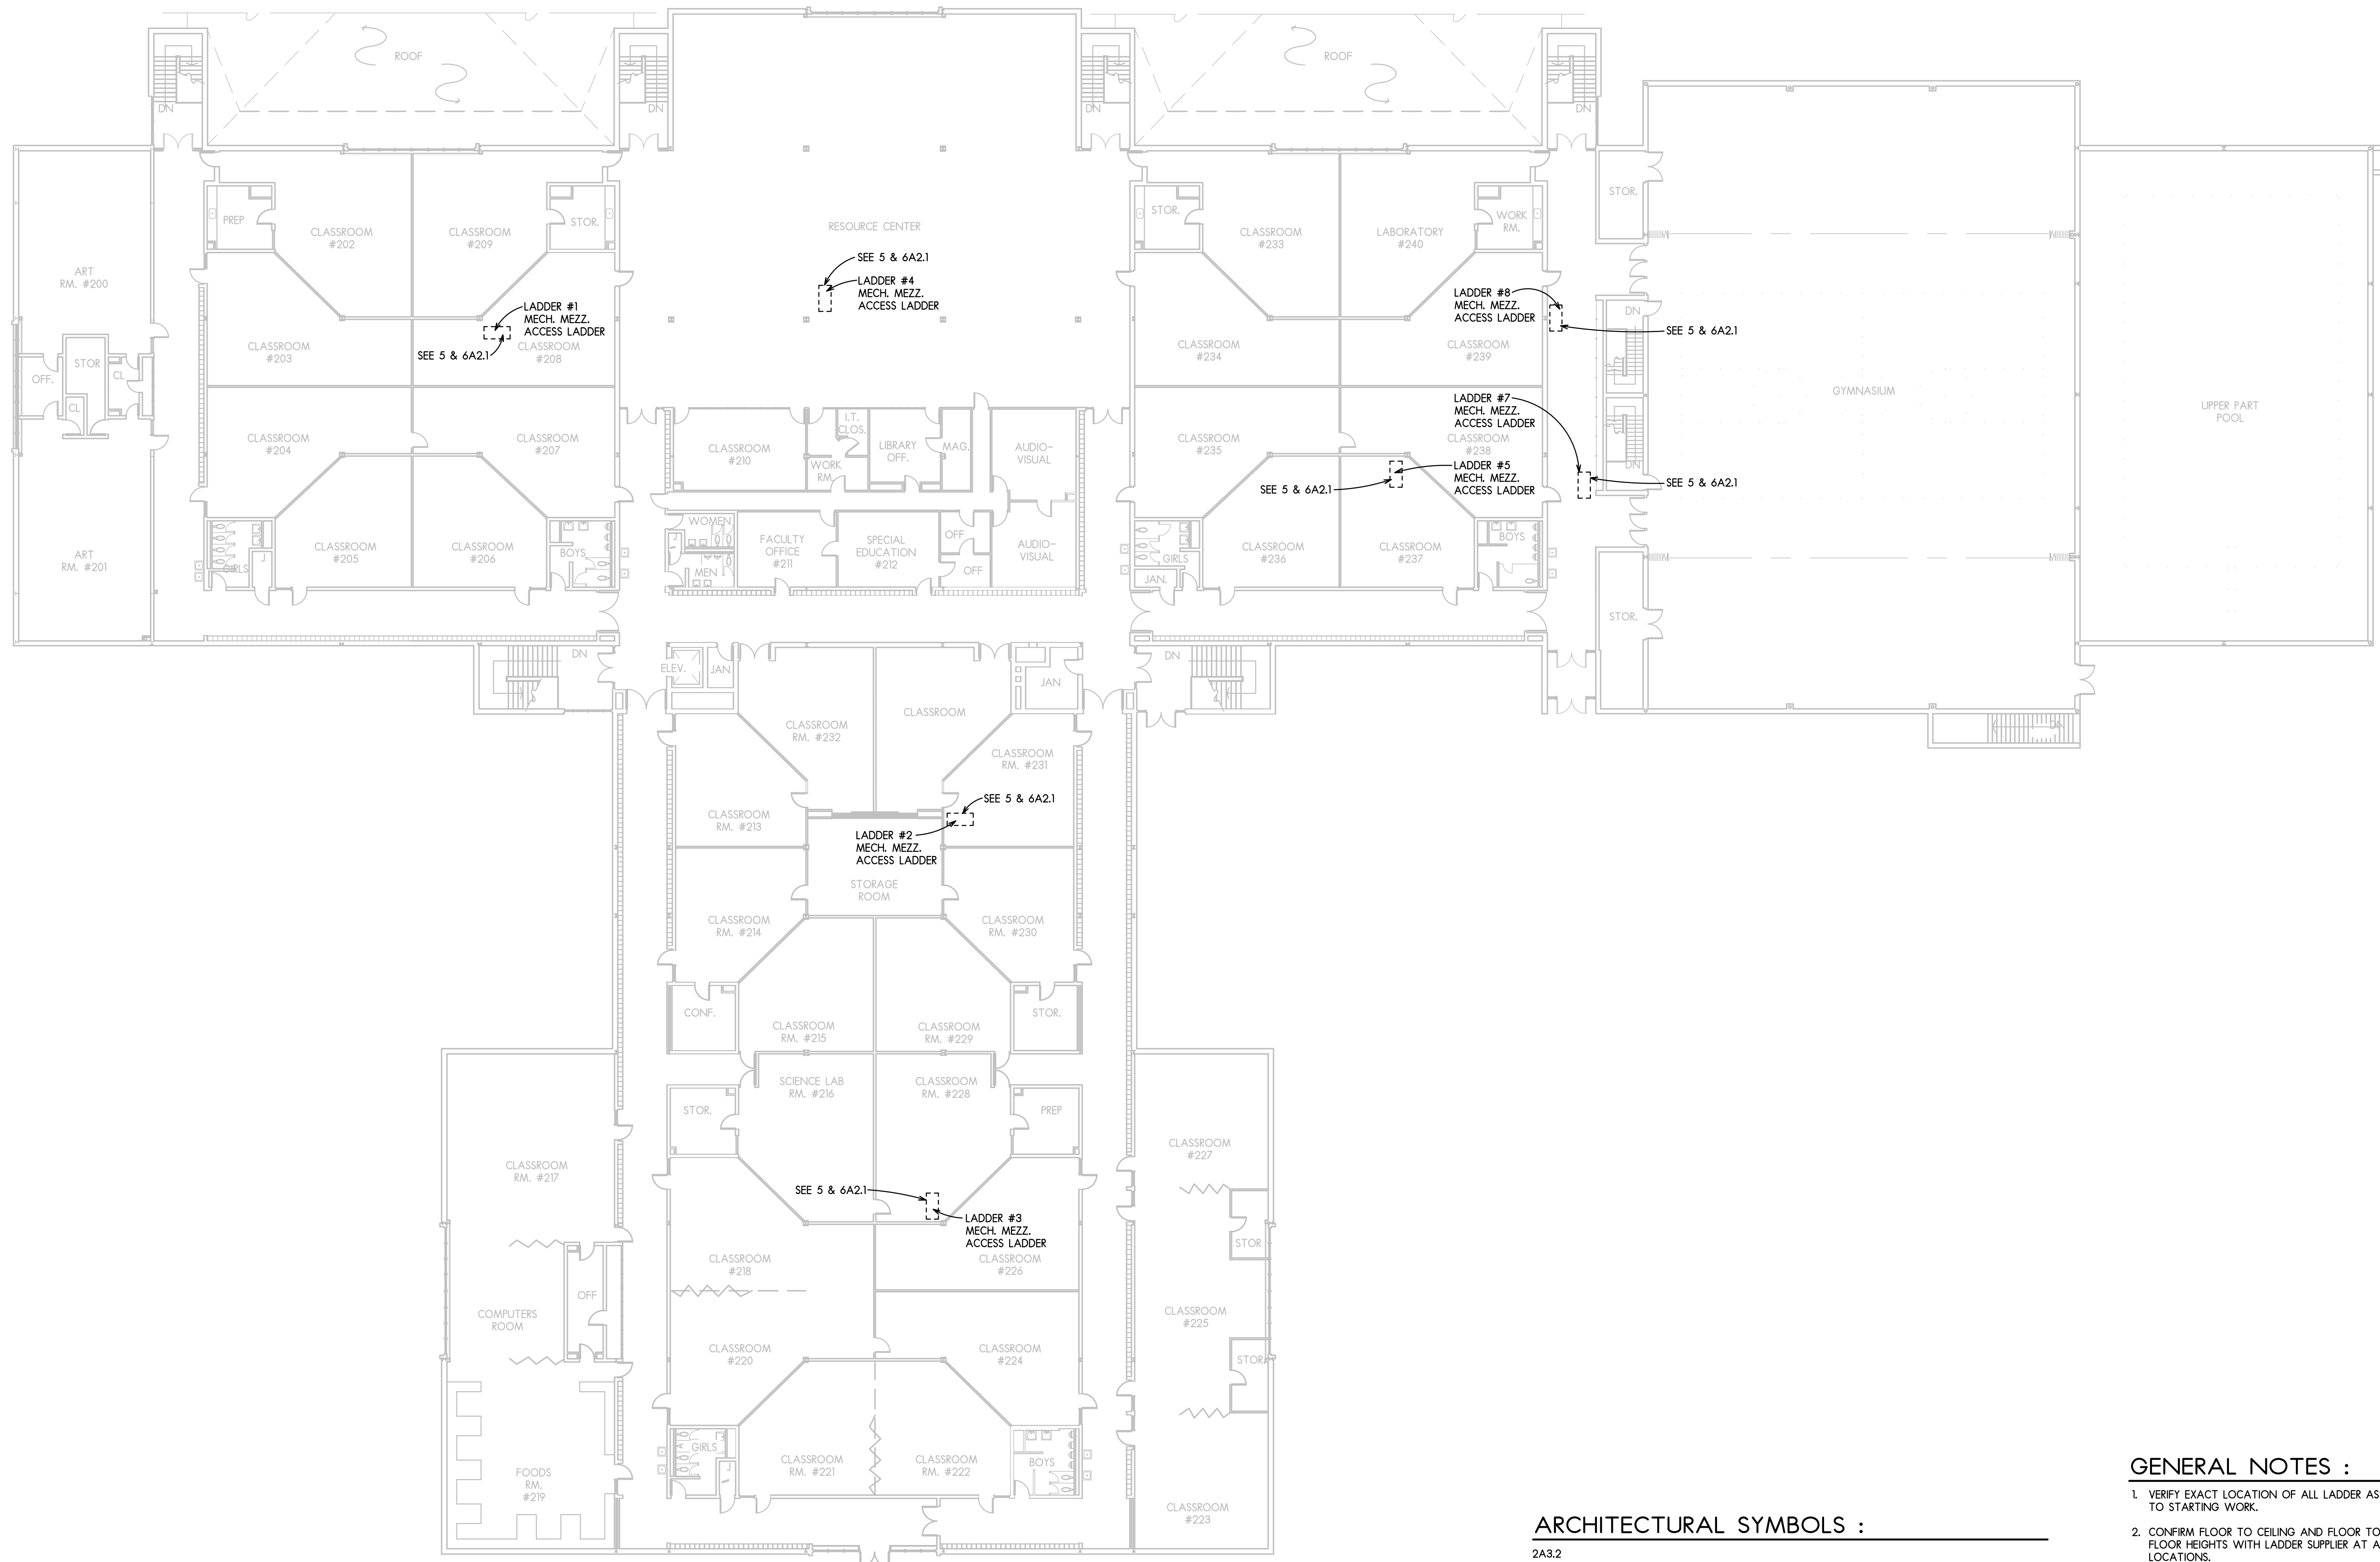

1 PARTIAL SECOND FLOOR PLAN
SCALE: 1/16" = 1'-0"

ARCHITECTURAL SYMBOLS :

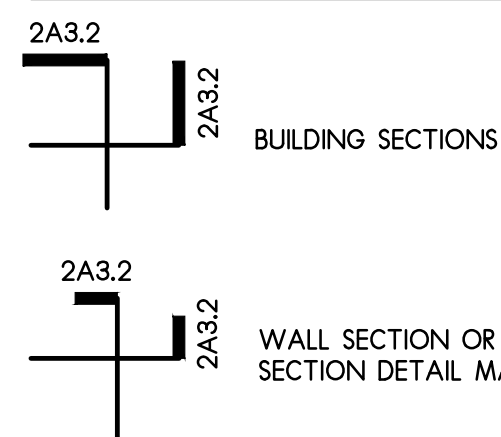


GENERAL NOTES :

1. VERIFY EXACT LOCATION OF ALL LADDER ASSEMBLIES PRIOR TO STARTING WORK.
2. CONFIRM FLOOR TO CEILING AND FLOOR TO MECH. MEZZ. FLOOR HEIGHTS WITH LADDER SUPPLIER AT ALL LADDER LOCATIONS.
3. ALL INTERIOR LADDERS TO BE BASE BID.

**ROOF PLAN
PARTIAL FLOOR PLANS**

SCALE: AS NOTED

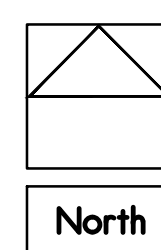


**EISENHOWER MIDDLE SCHOOL
ROOF ACCESS RENOVATIONS – ROCKFORD IL
ROCKFORD PUBLIC SCHOOLS 205**

COPYRIGHT 2017
All drawn and written information appearing herein shall not be duplicated, disclosed, or otherwise used without the written consent of Larson & Darby Group


ISSUED FOR:	DATE
BIDDING	02-15-18
DRAWN	APPROVED


DATE: 9-21-2017	PROJECT NUMBER	SHEET NUMBER
	25108	A1.1

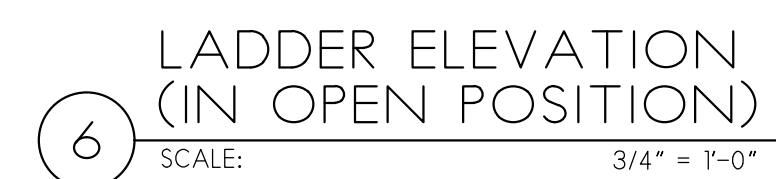


WALL SECTIONS

SCALE: $3/4" = 1'-0"$

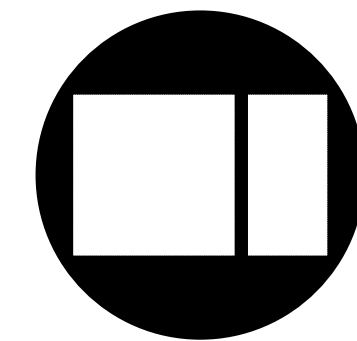

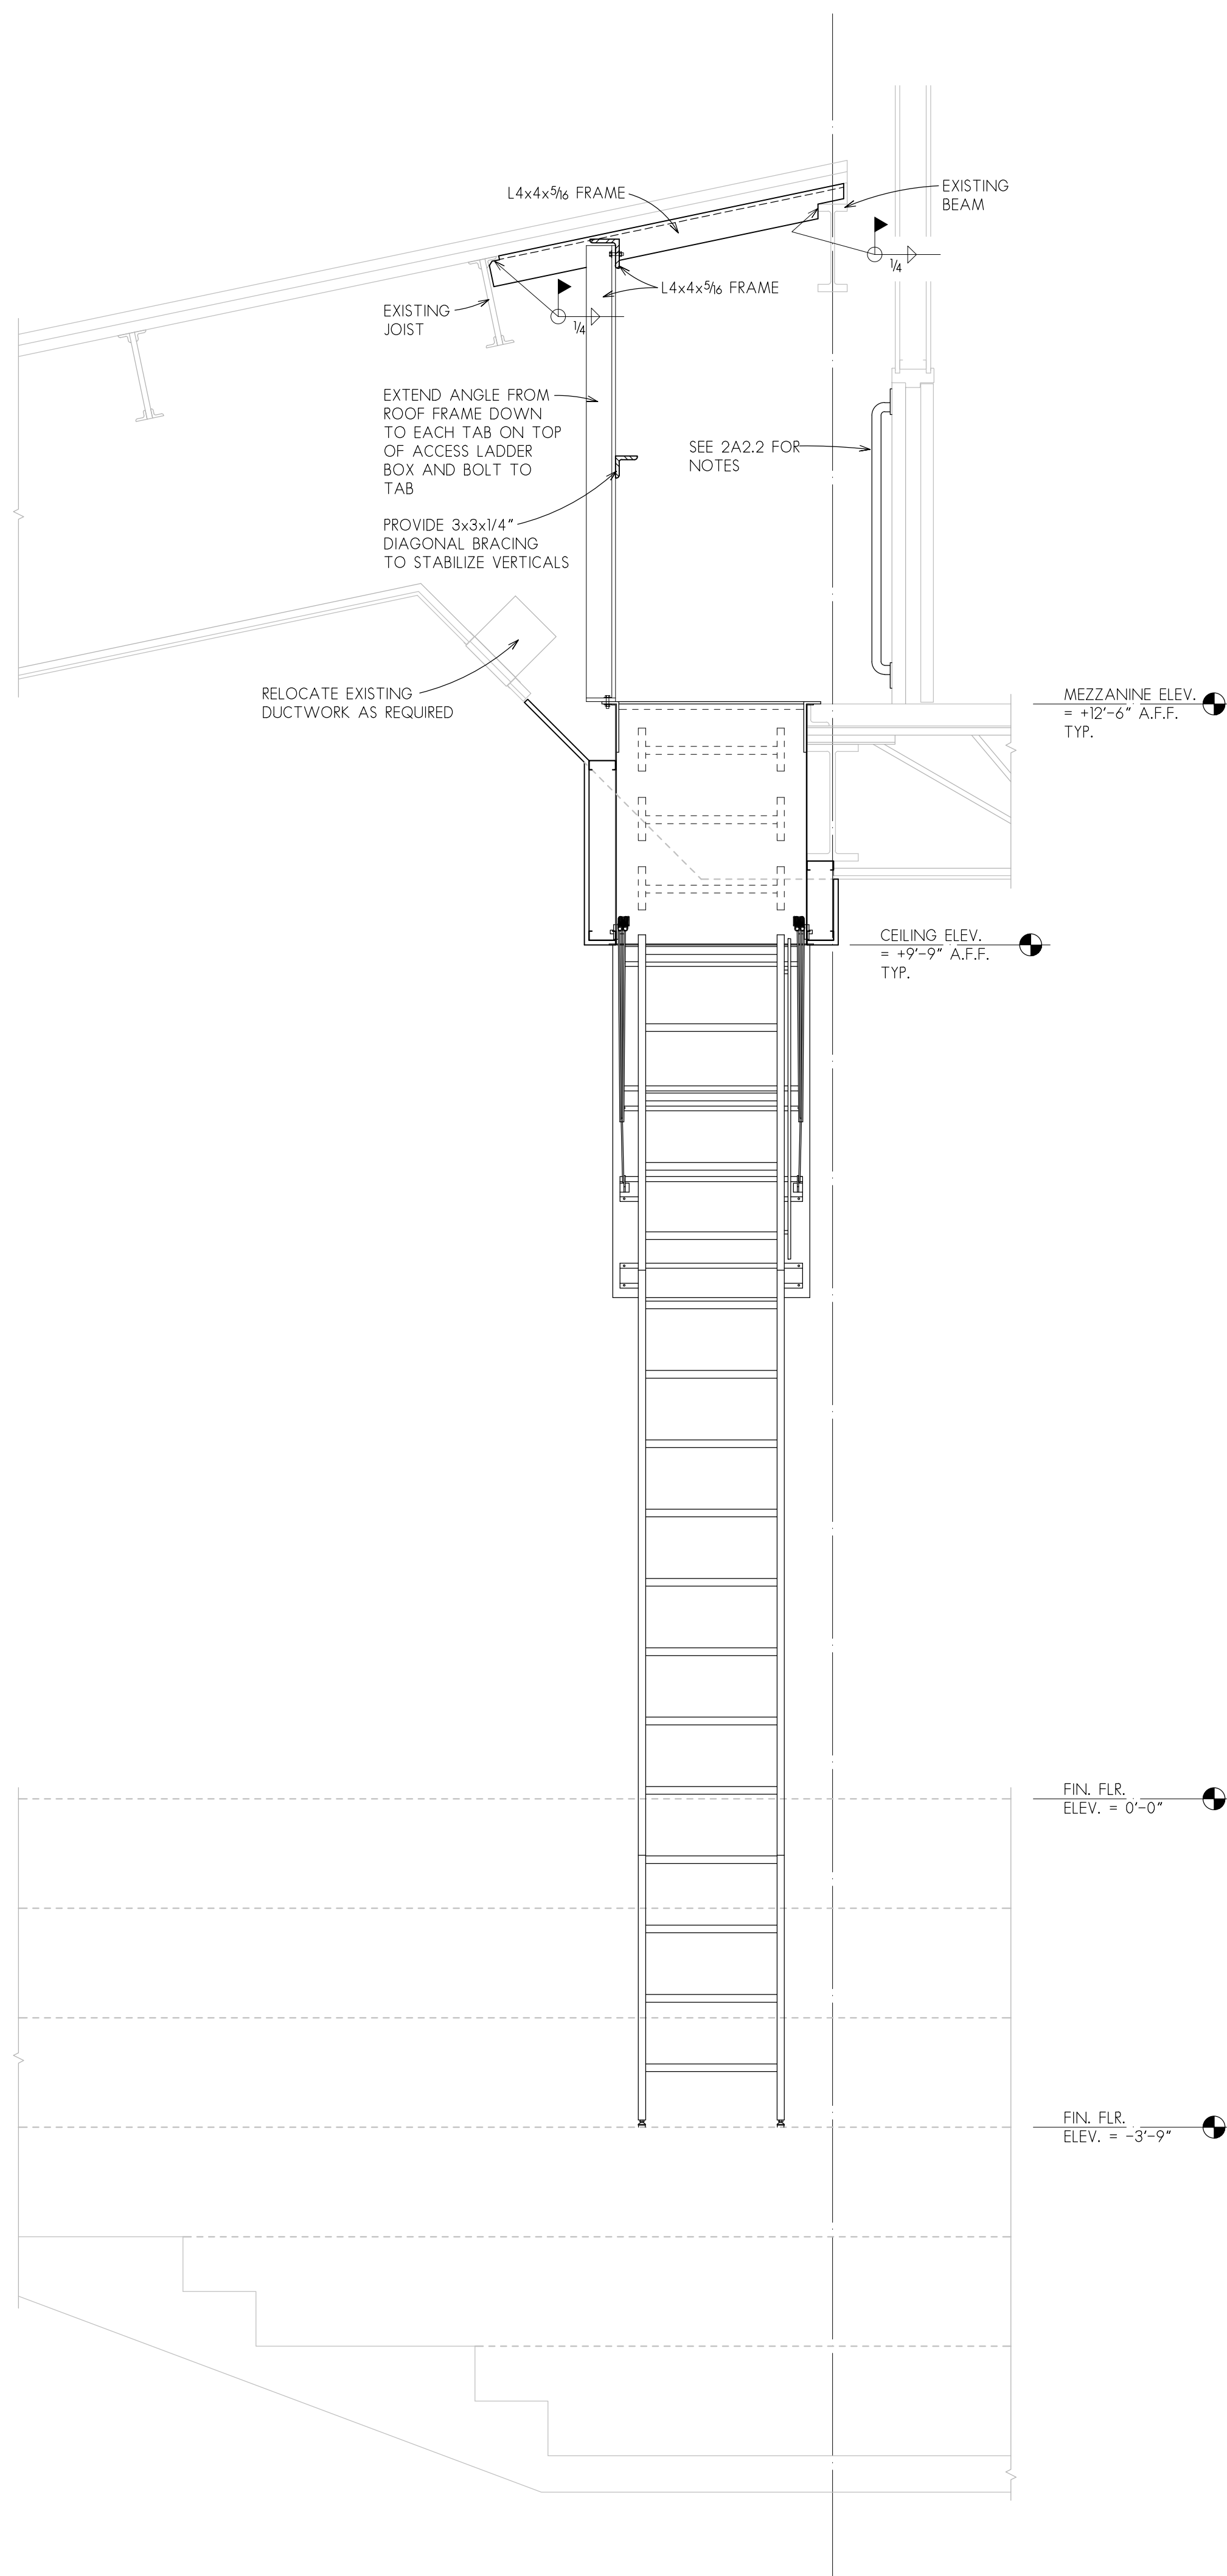

1 MEZZANINE ACCESS STAIR SECTION
SCALE: 3/4" = 1'-0"

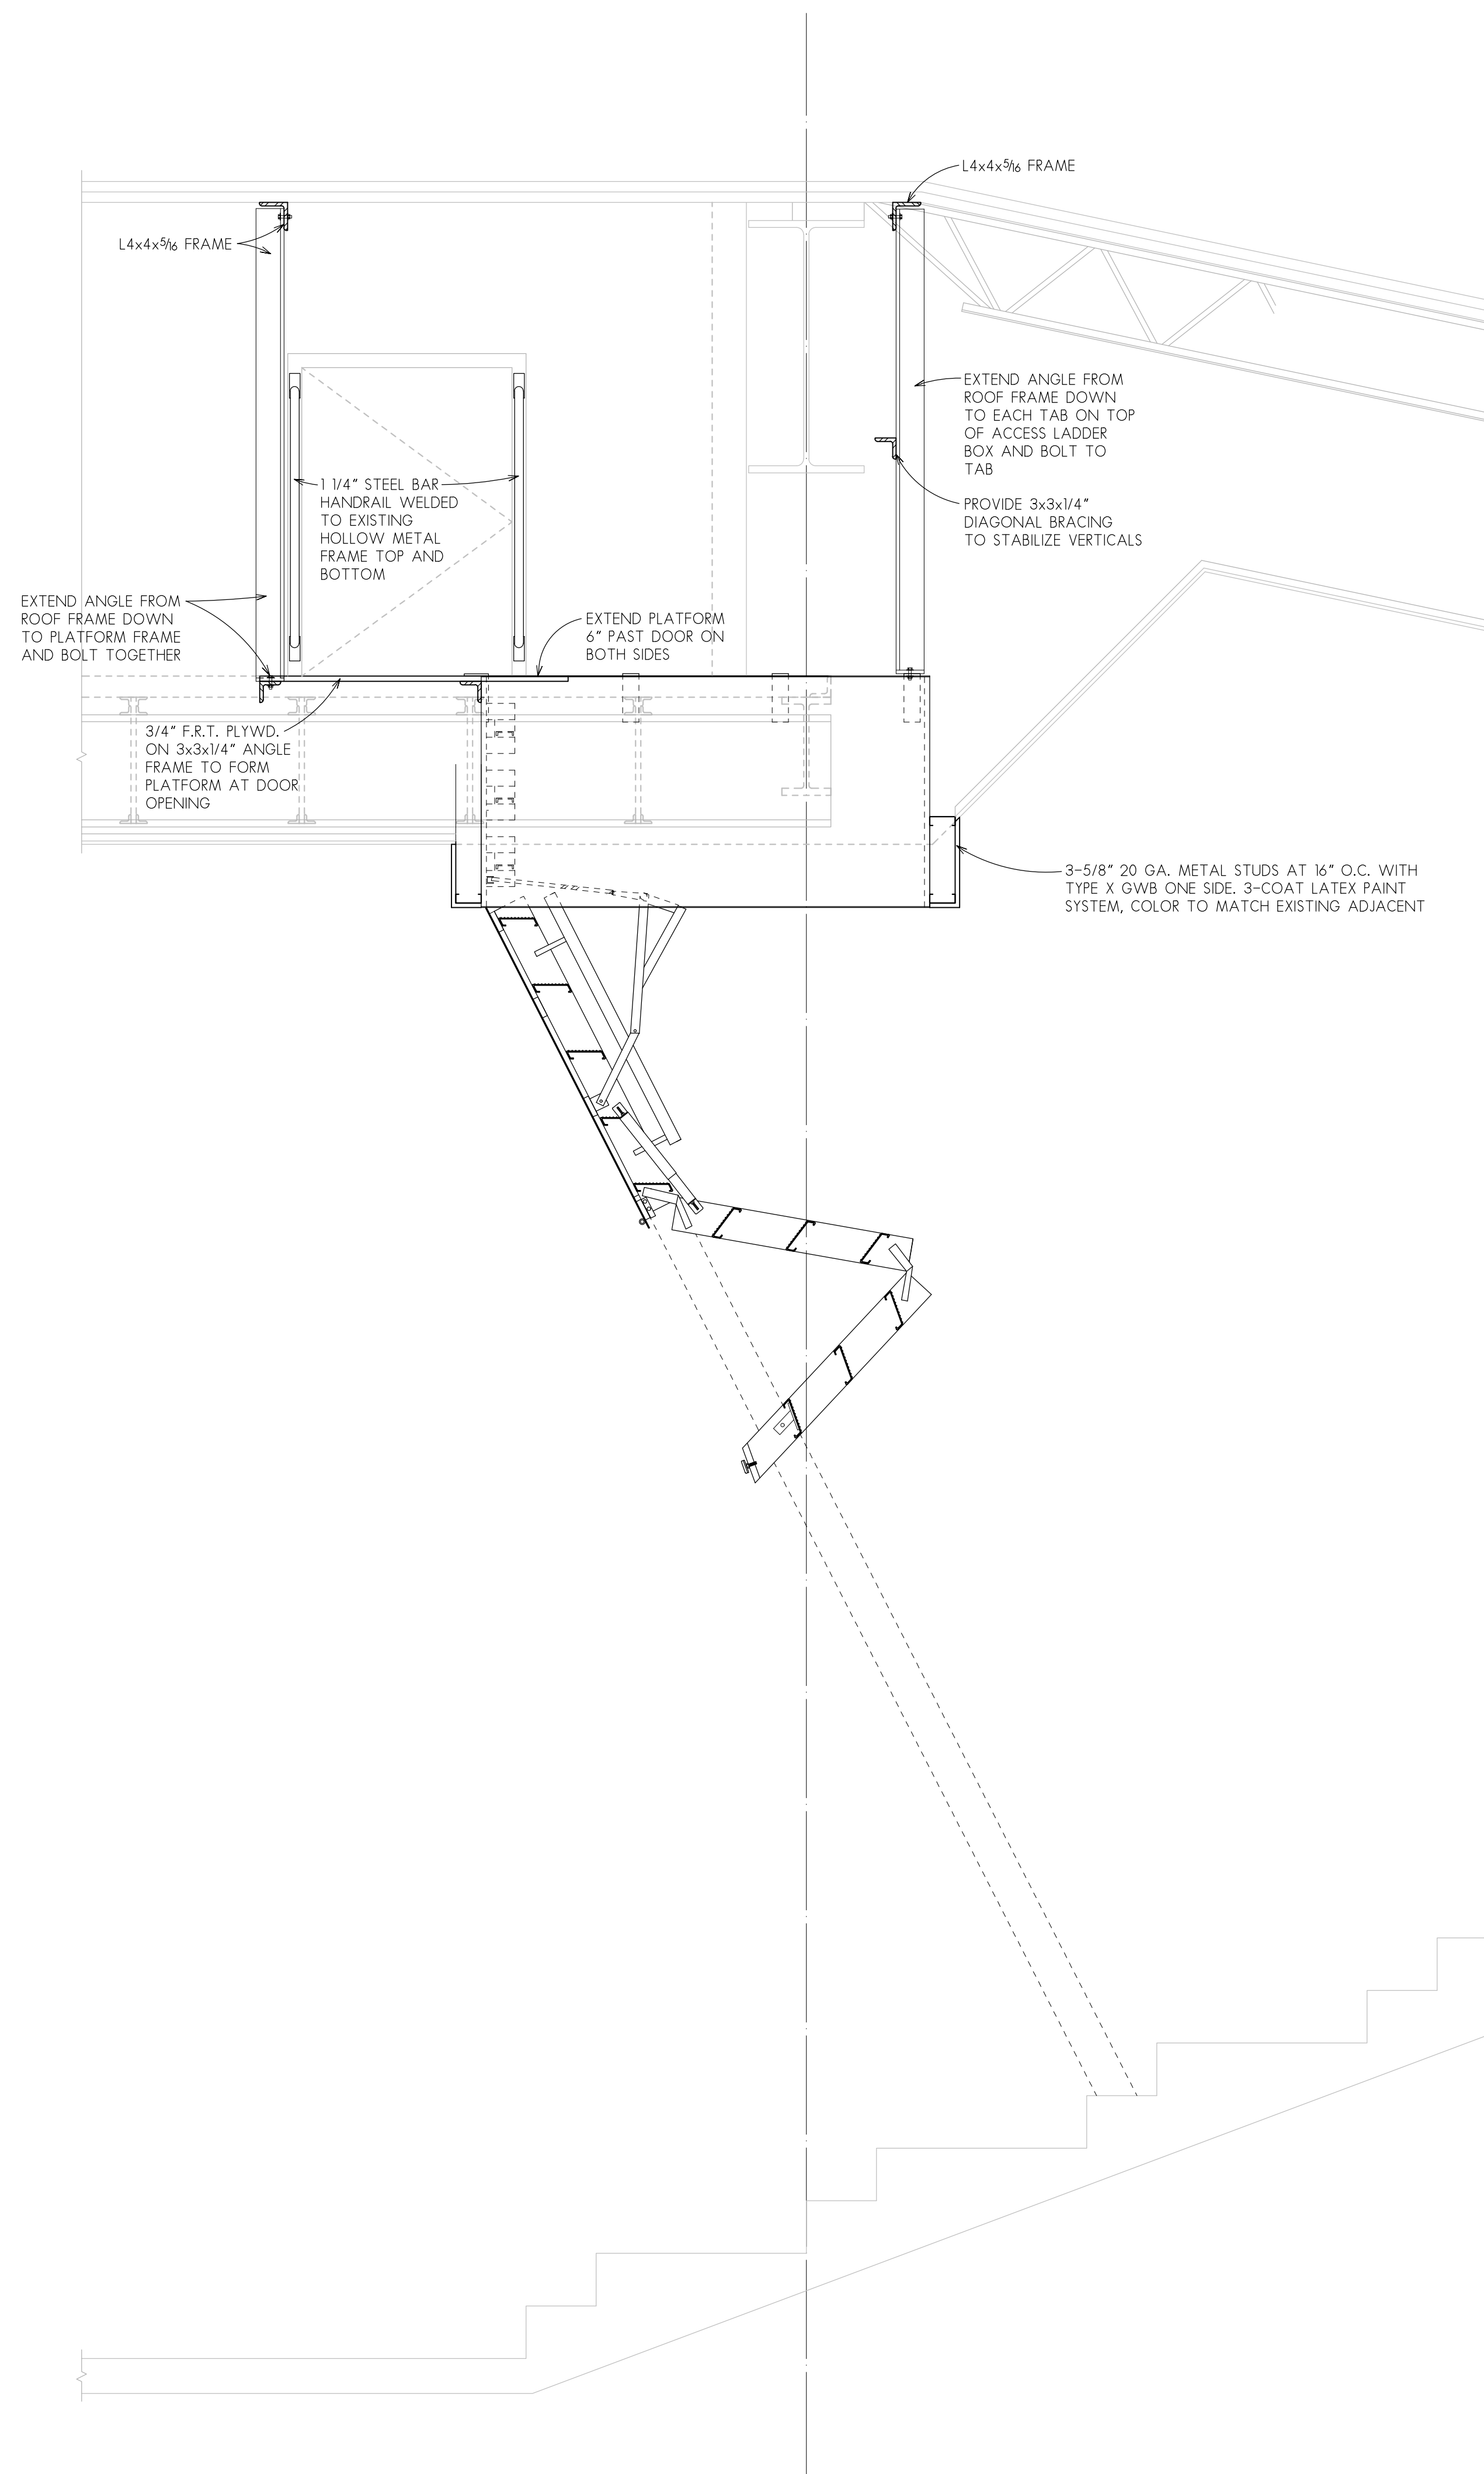

2 MEZZANINE ACCESS STAIR SECTION
SCALE: 3/4" = 1'-0"

WALL SECTIONS
SCALE: 3/4" = 1'-0"

DATE: 9-21-2017	ISSUED FOR: 07-12-18
PROJECT NUMBER: 25108	DRAWN: APPROVED:
SHEET NUMBER: A2.2	

EISENHOWER MIDDLE SCHOOL
ROOF ACCESS RENOVATIONS – ROCKFORD IL
ROCKFORD PUBLIC SCHOOLS 205

COPYRIGHT 2017
All drawn and written information appearing herein shall not be duplicated, disclosed, or otherwise used without the written consent of Larson & Darby Group