


21-17 Custodial Services

Floorplans
Block – A

BARBOUR TWO-WAY LANGUAGE IMMERSION


1506 Clover Avenue (61102)

Grade Configuration:	K - 8th
Initial Year Built:	1998
Addition(s):	----
Area of Building:	83,496 S.F.
Site Acreage:	8.51
2018-2019 Enrollment:	754
Number of Classrooms:	27

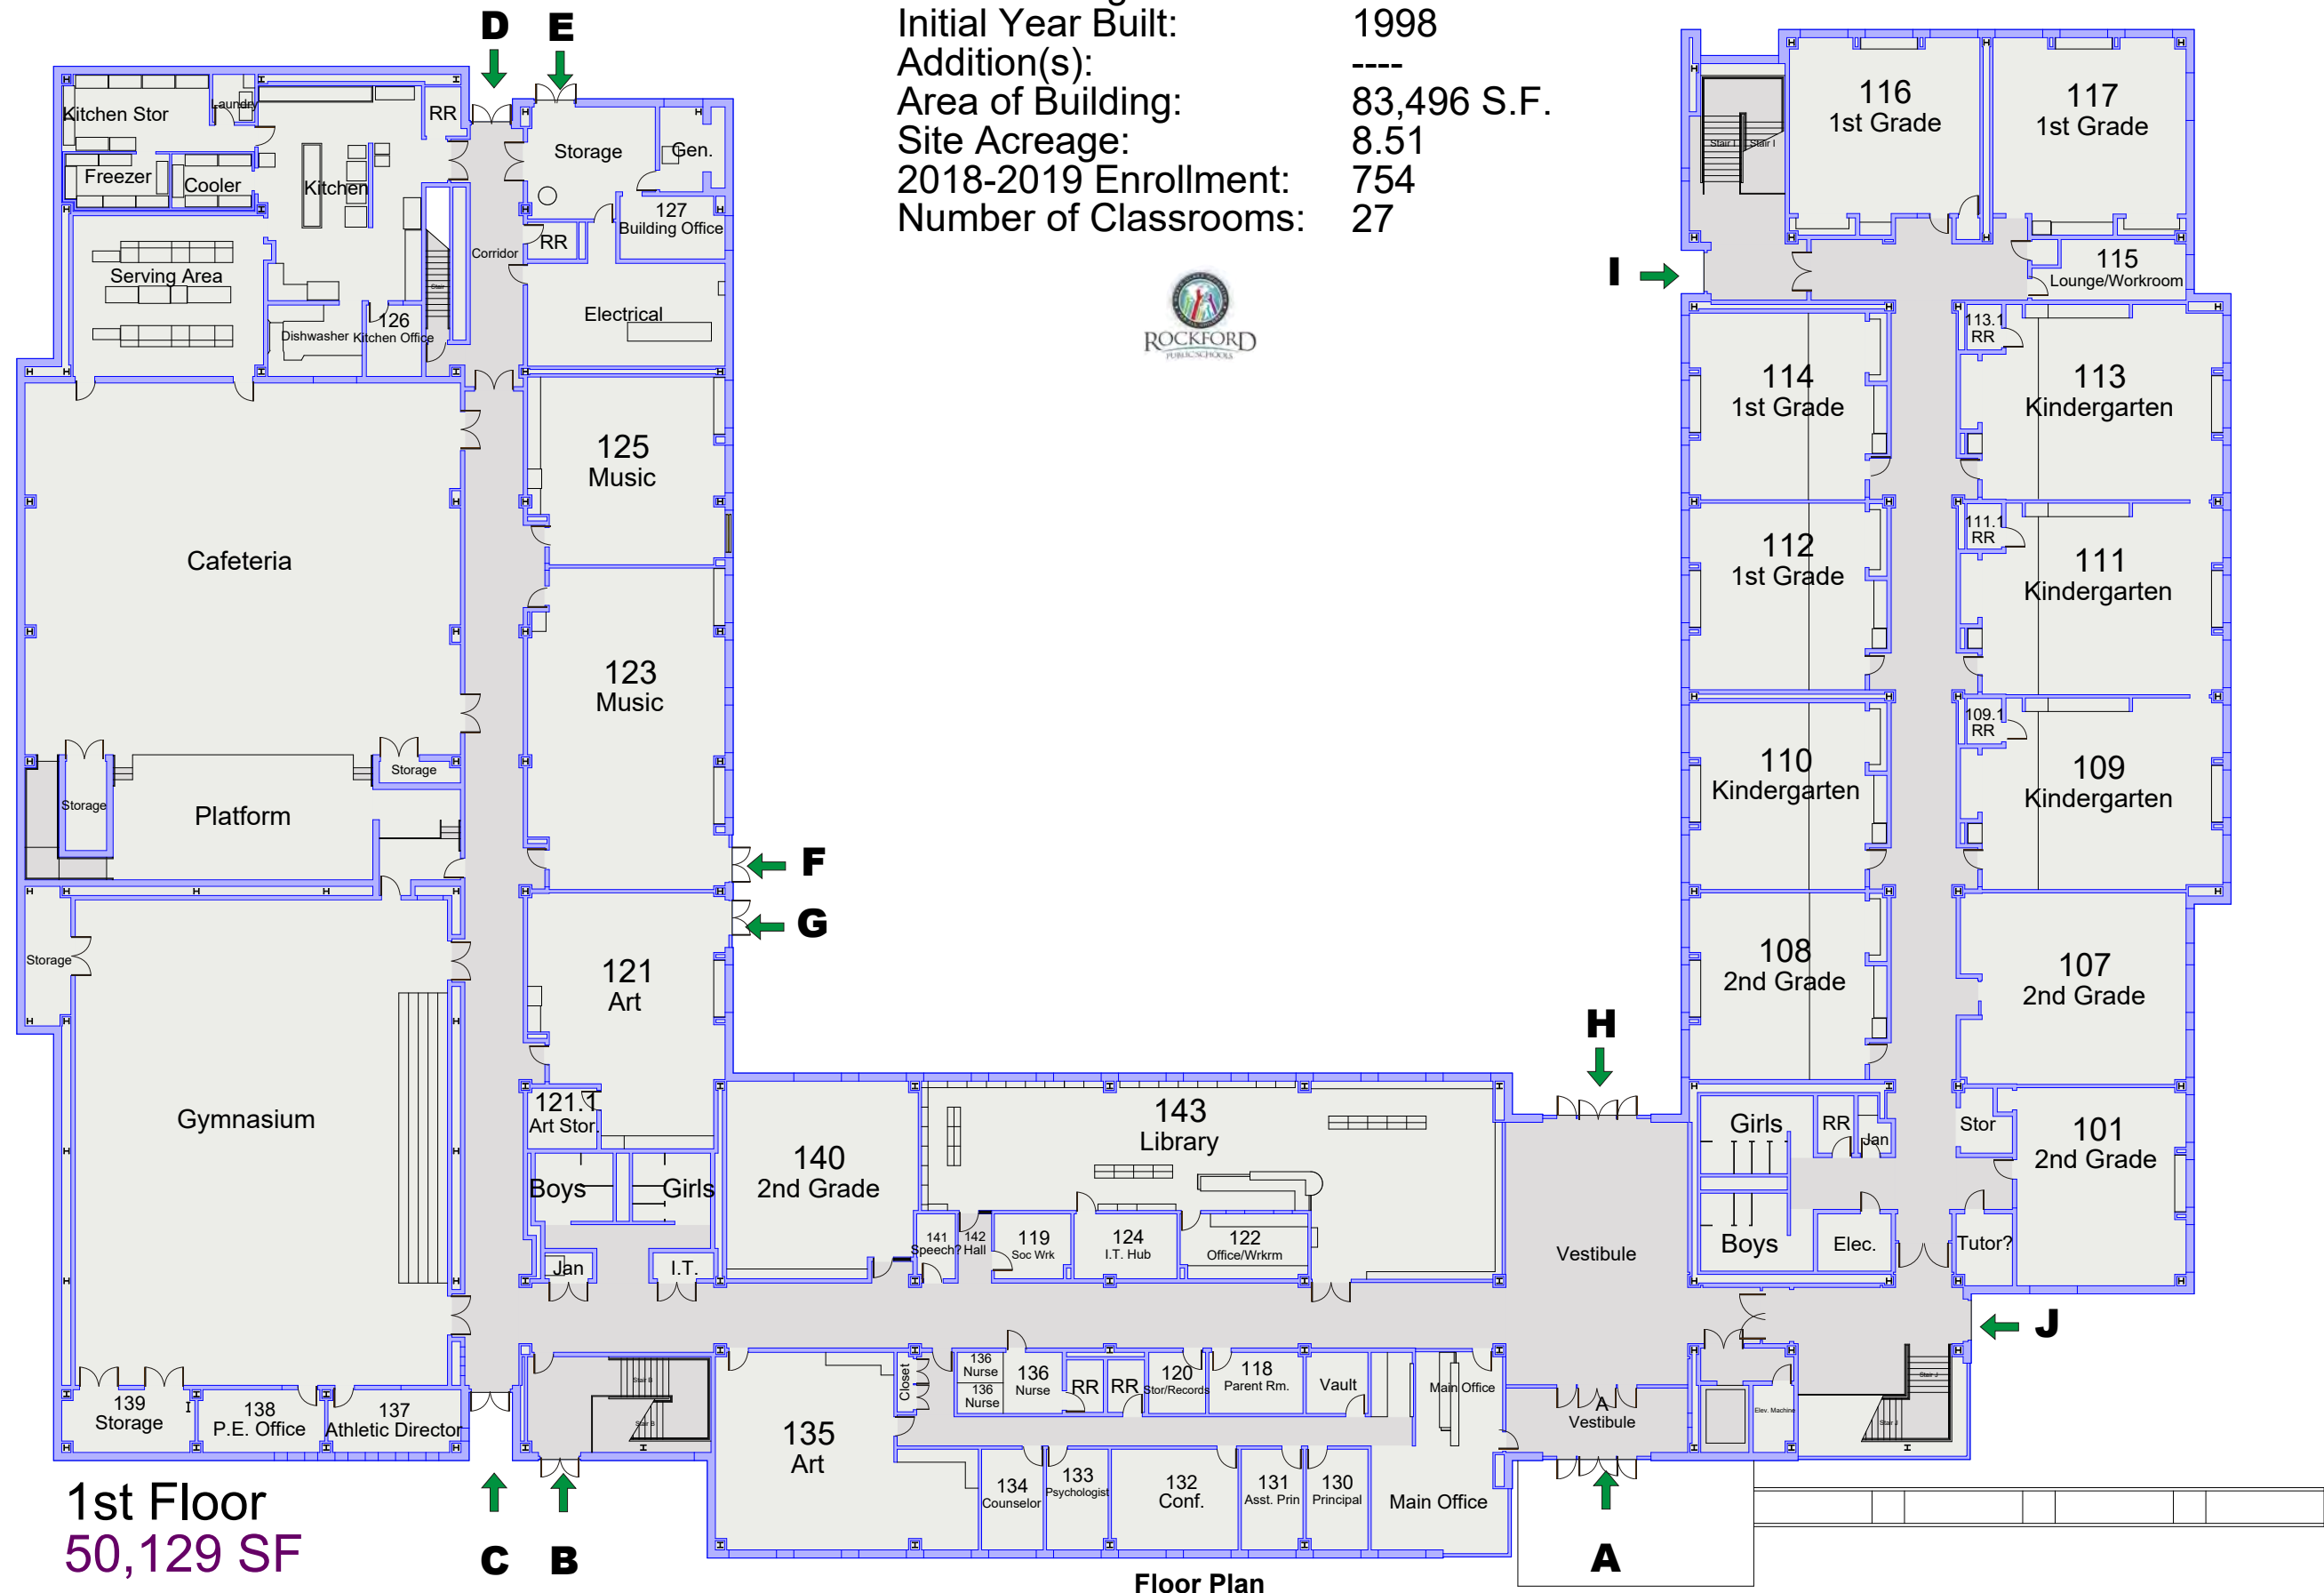

BARBOUR TWO-WAY LANGUAGE IMMERSION

1506 Clover Avenue (61102)

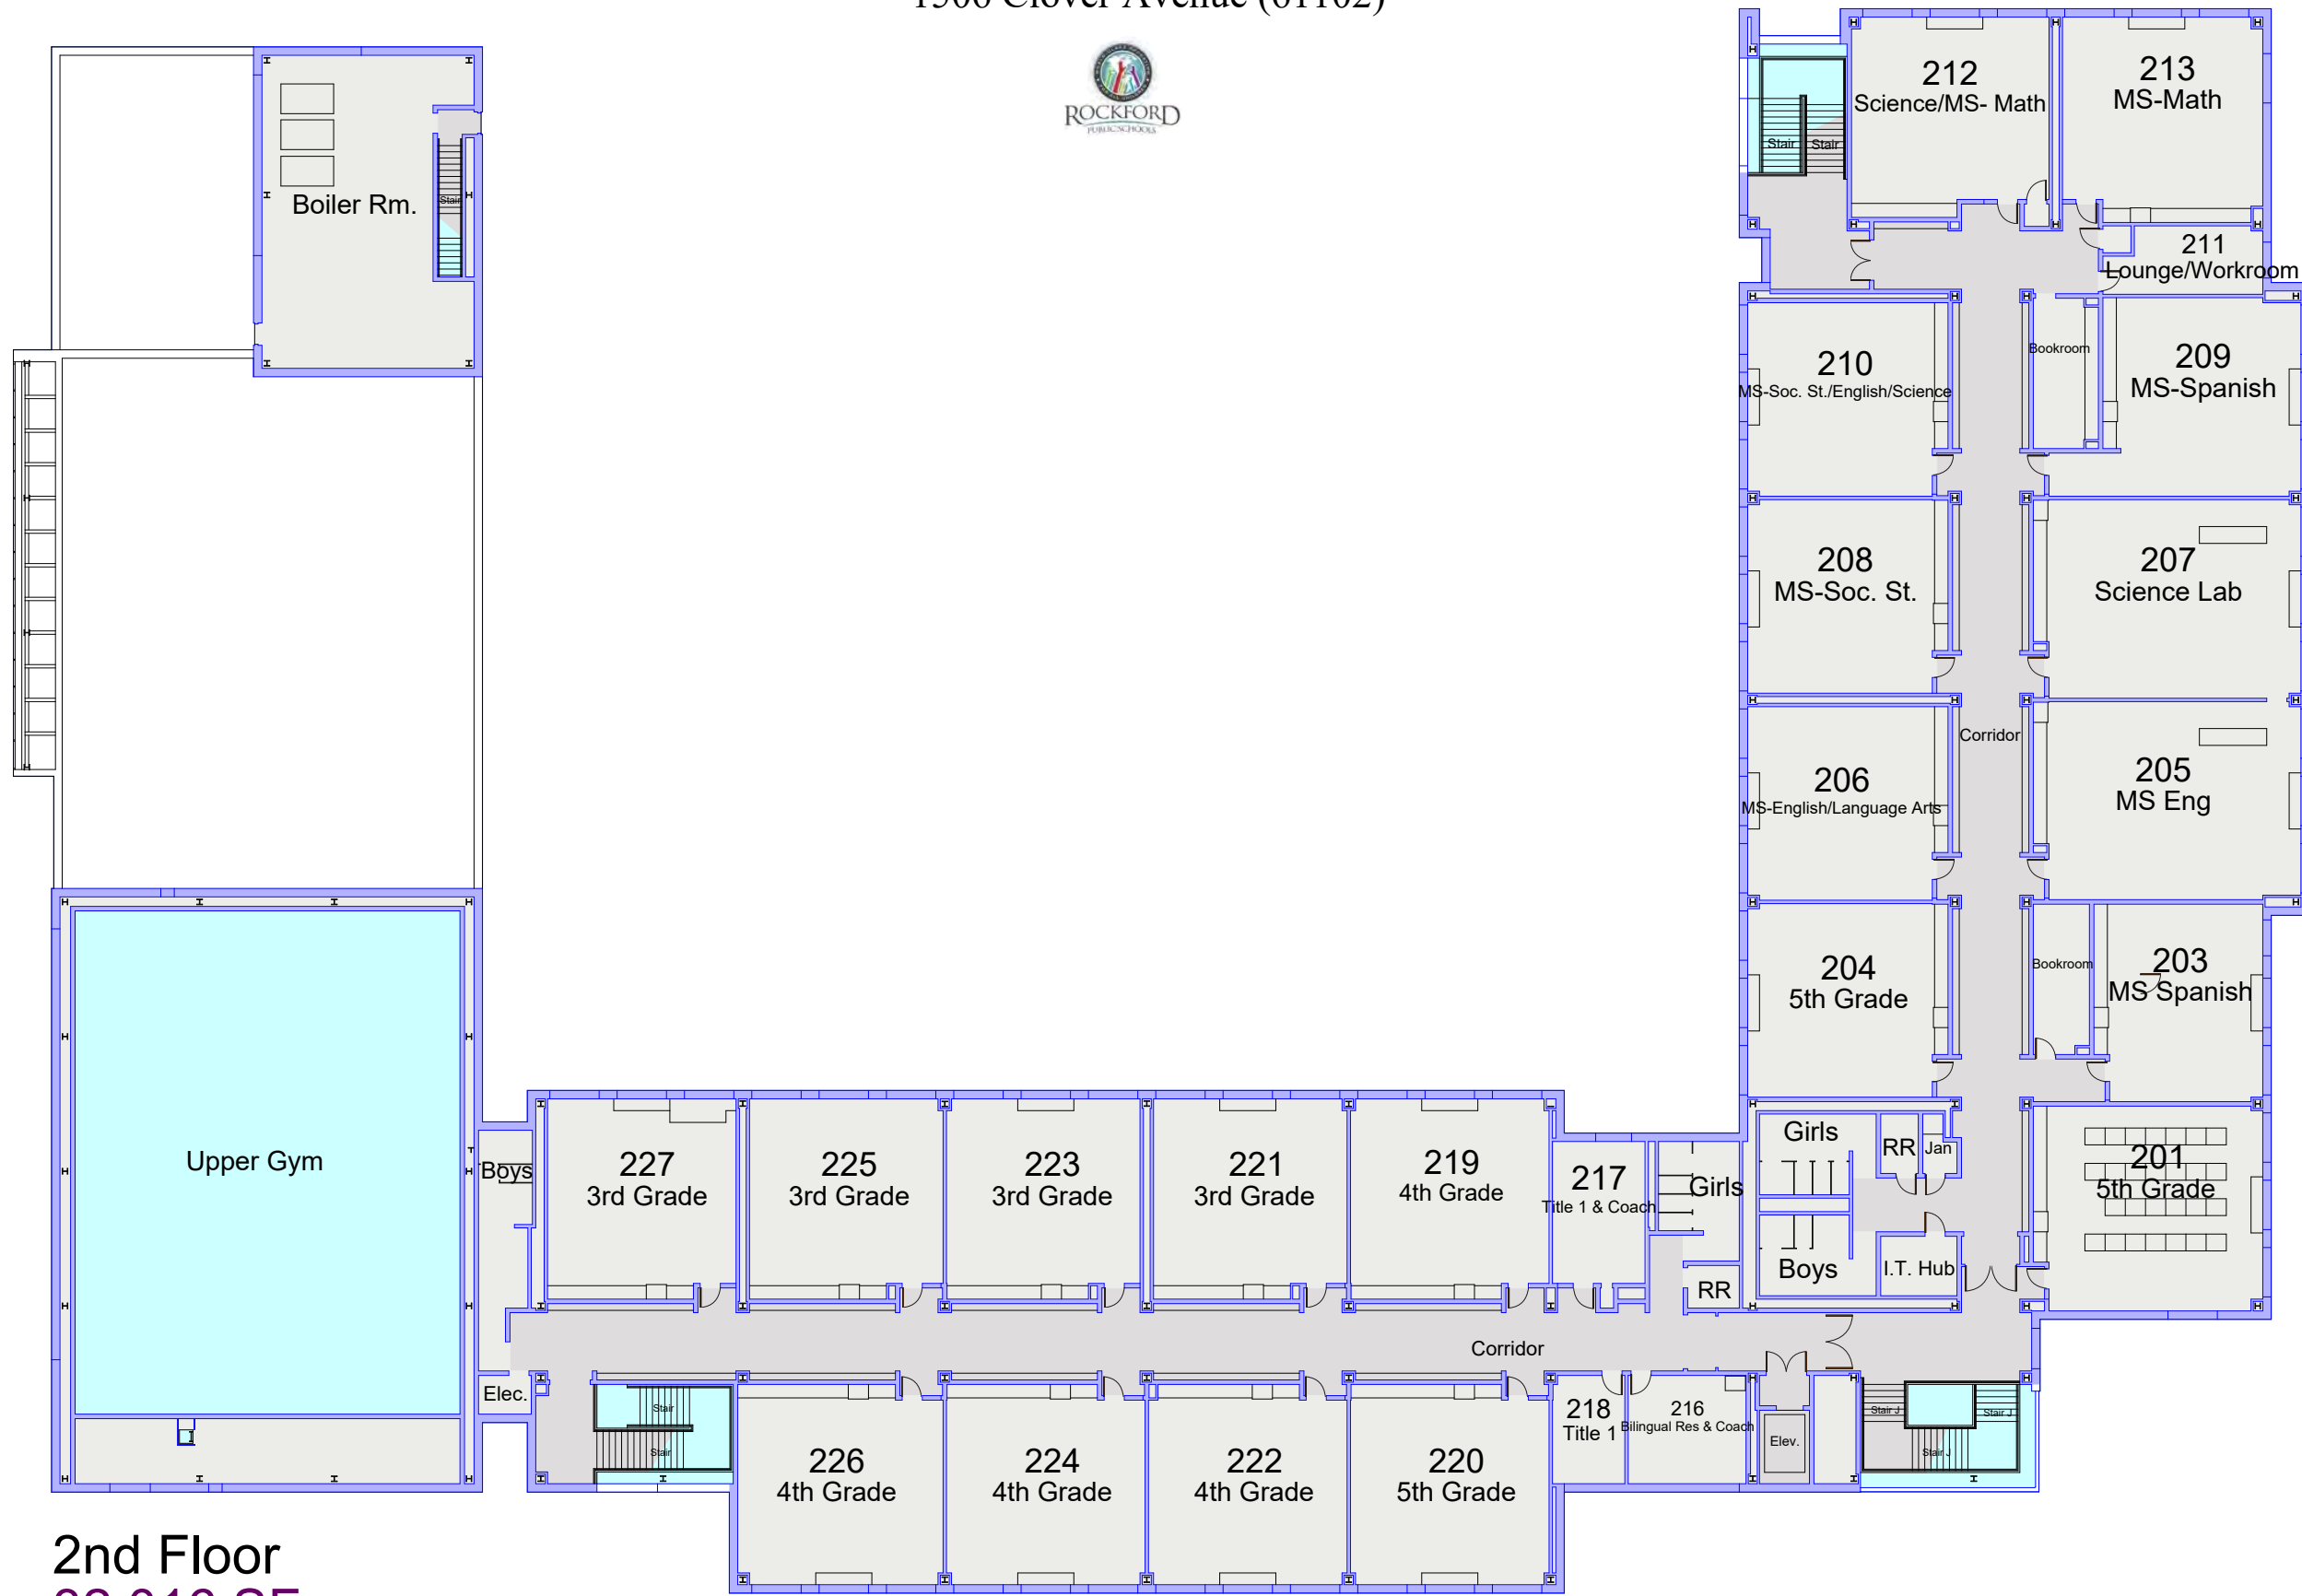


2nd Floor
32,016 SF

Floor Plan

BARBOUR TWO-WAY LANGUAGE IMMERSION

1506 Clover Avenue (61102)

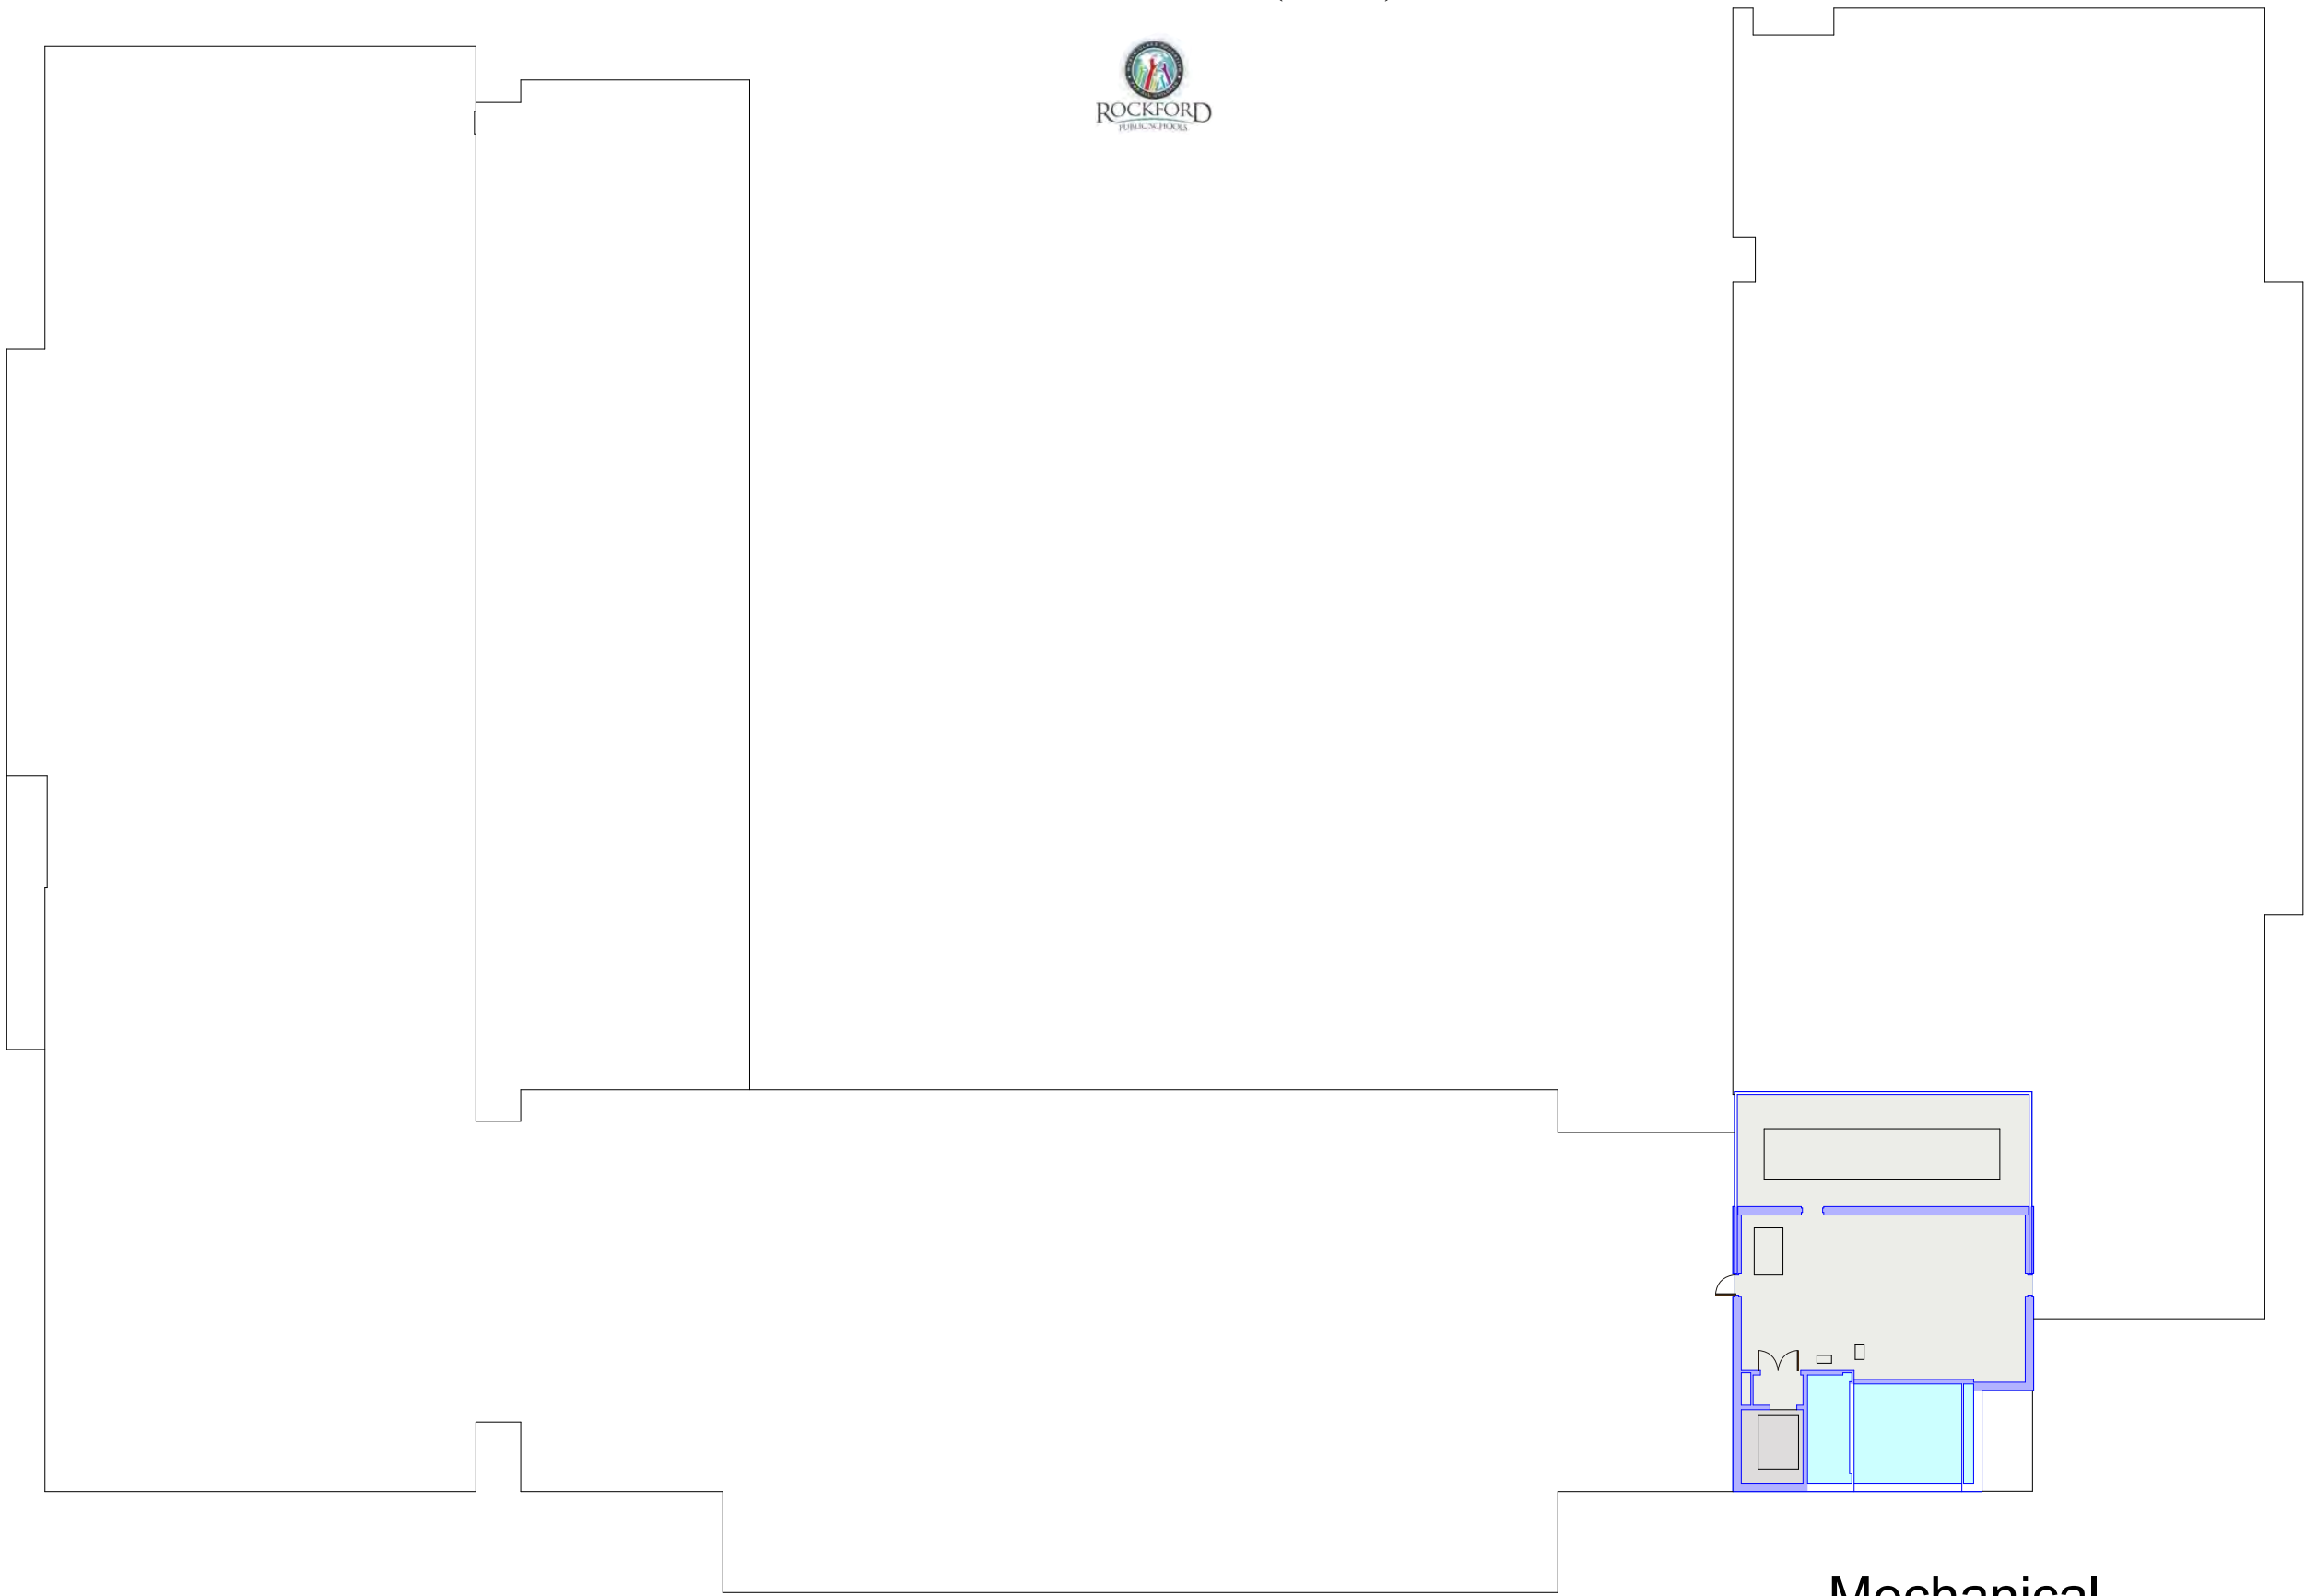

Floor Plan

Mechanical
1,351 SF




BEYER
 333 15th Avenue (61104)
 Grade Configuration: Birth to 5 yrs old
 Initial Year Built: 1968
 Addition(s): ----
 Area of Building: 49,029 S.F.
 Site Acreage: 4.82
 2018-2019 Enrollment: 336
 Number of Classrooms: 23



CHERRY VALLEY

6754 Armer Drive (61109)


Grade Configuration: K - 5th
Initial Year Built: 2017
Addition(s): -
Area of Building: 86,283 S.F.
Site Acreage: XX.XX
2018-2019 Enrollment: 641
Number of Classrooms: XX

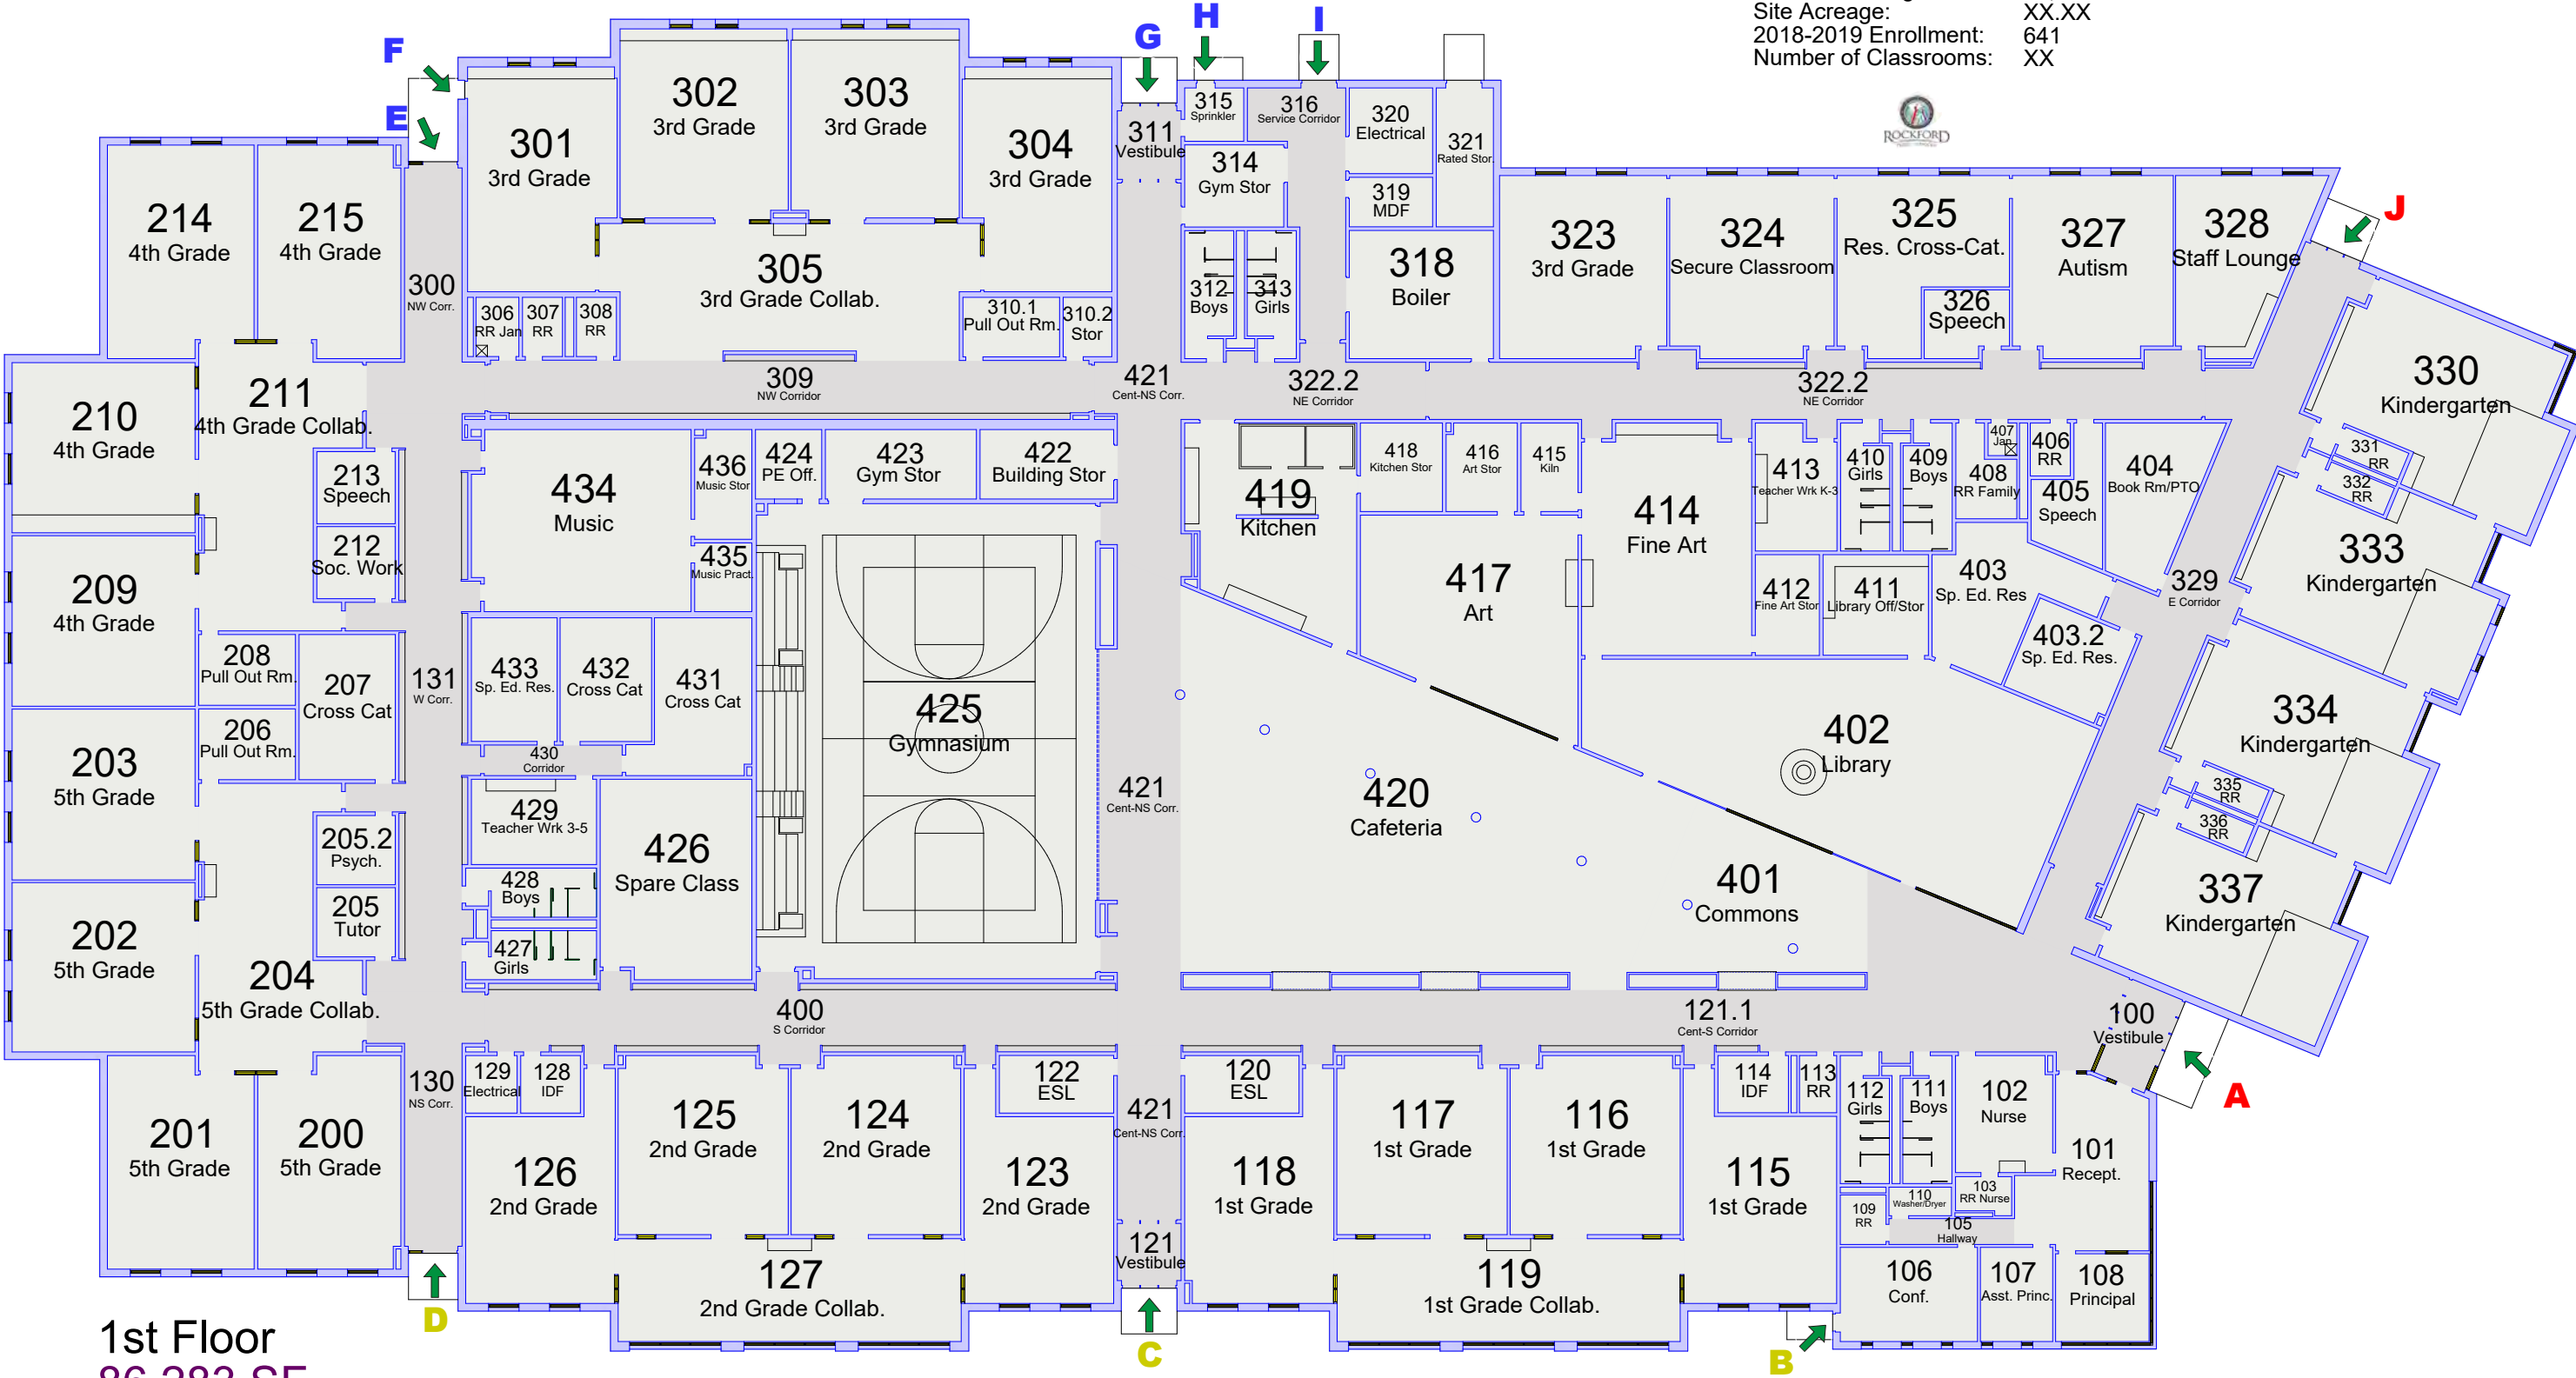

1st Floor
86,283 SF

CONSTANCE LANE

620 Gregory Street (61104)
Grade Configuration: K - 5th
Initial Year Built: 2019
Addition(s): -
Area of Building: 86,283 S.F.
Site Acreage: XX.XX
2018-2019 Enrollment: XXX
Number of Classrooms: XX

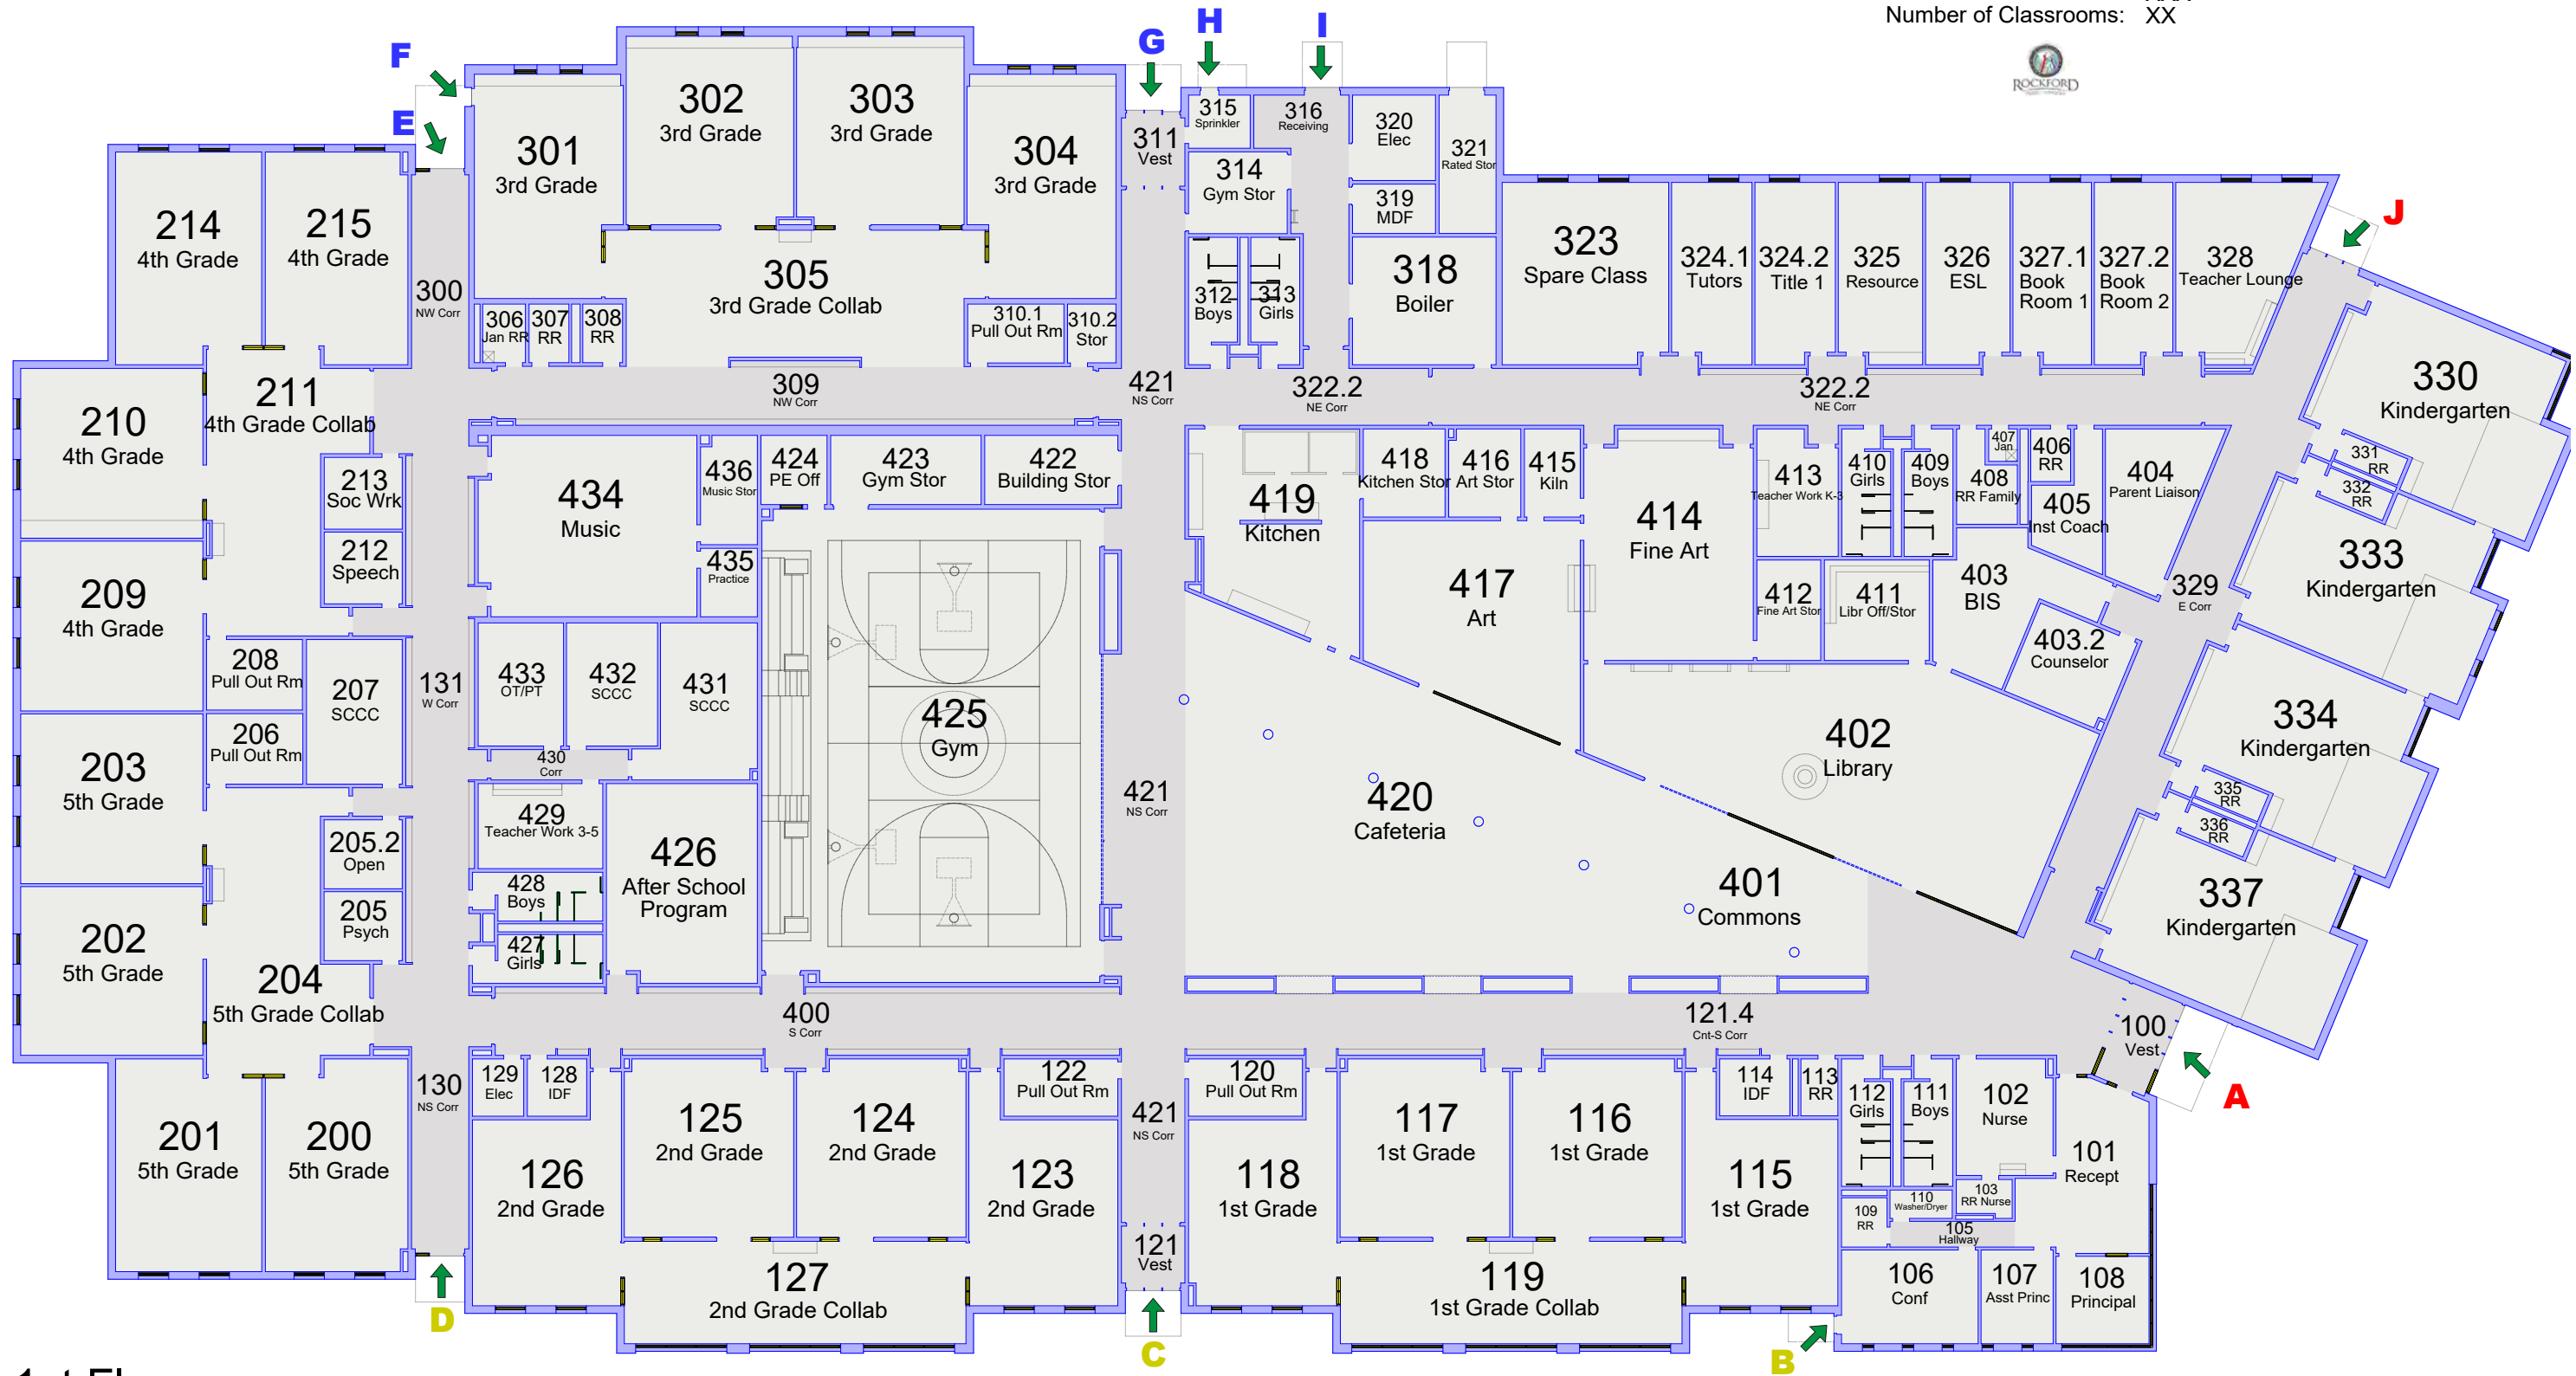


1st Floor
86,283 SF
Scale: 1" = 30'

Floor Plan




E-Rats

Sub-Basement
6,374 SF

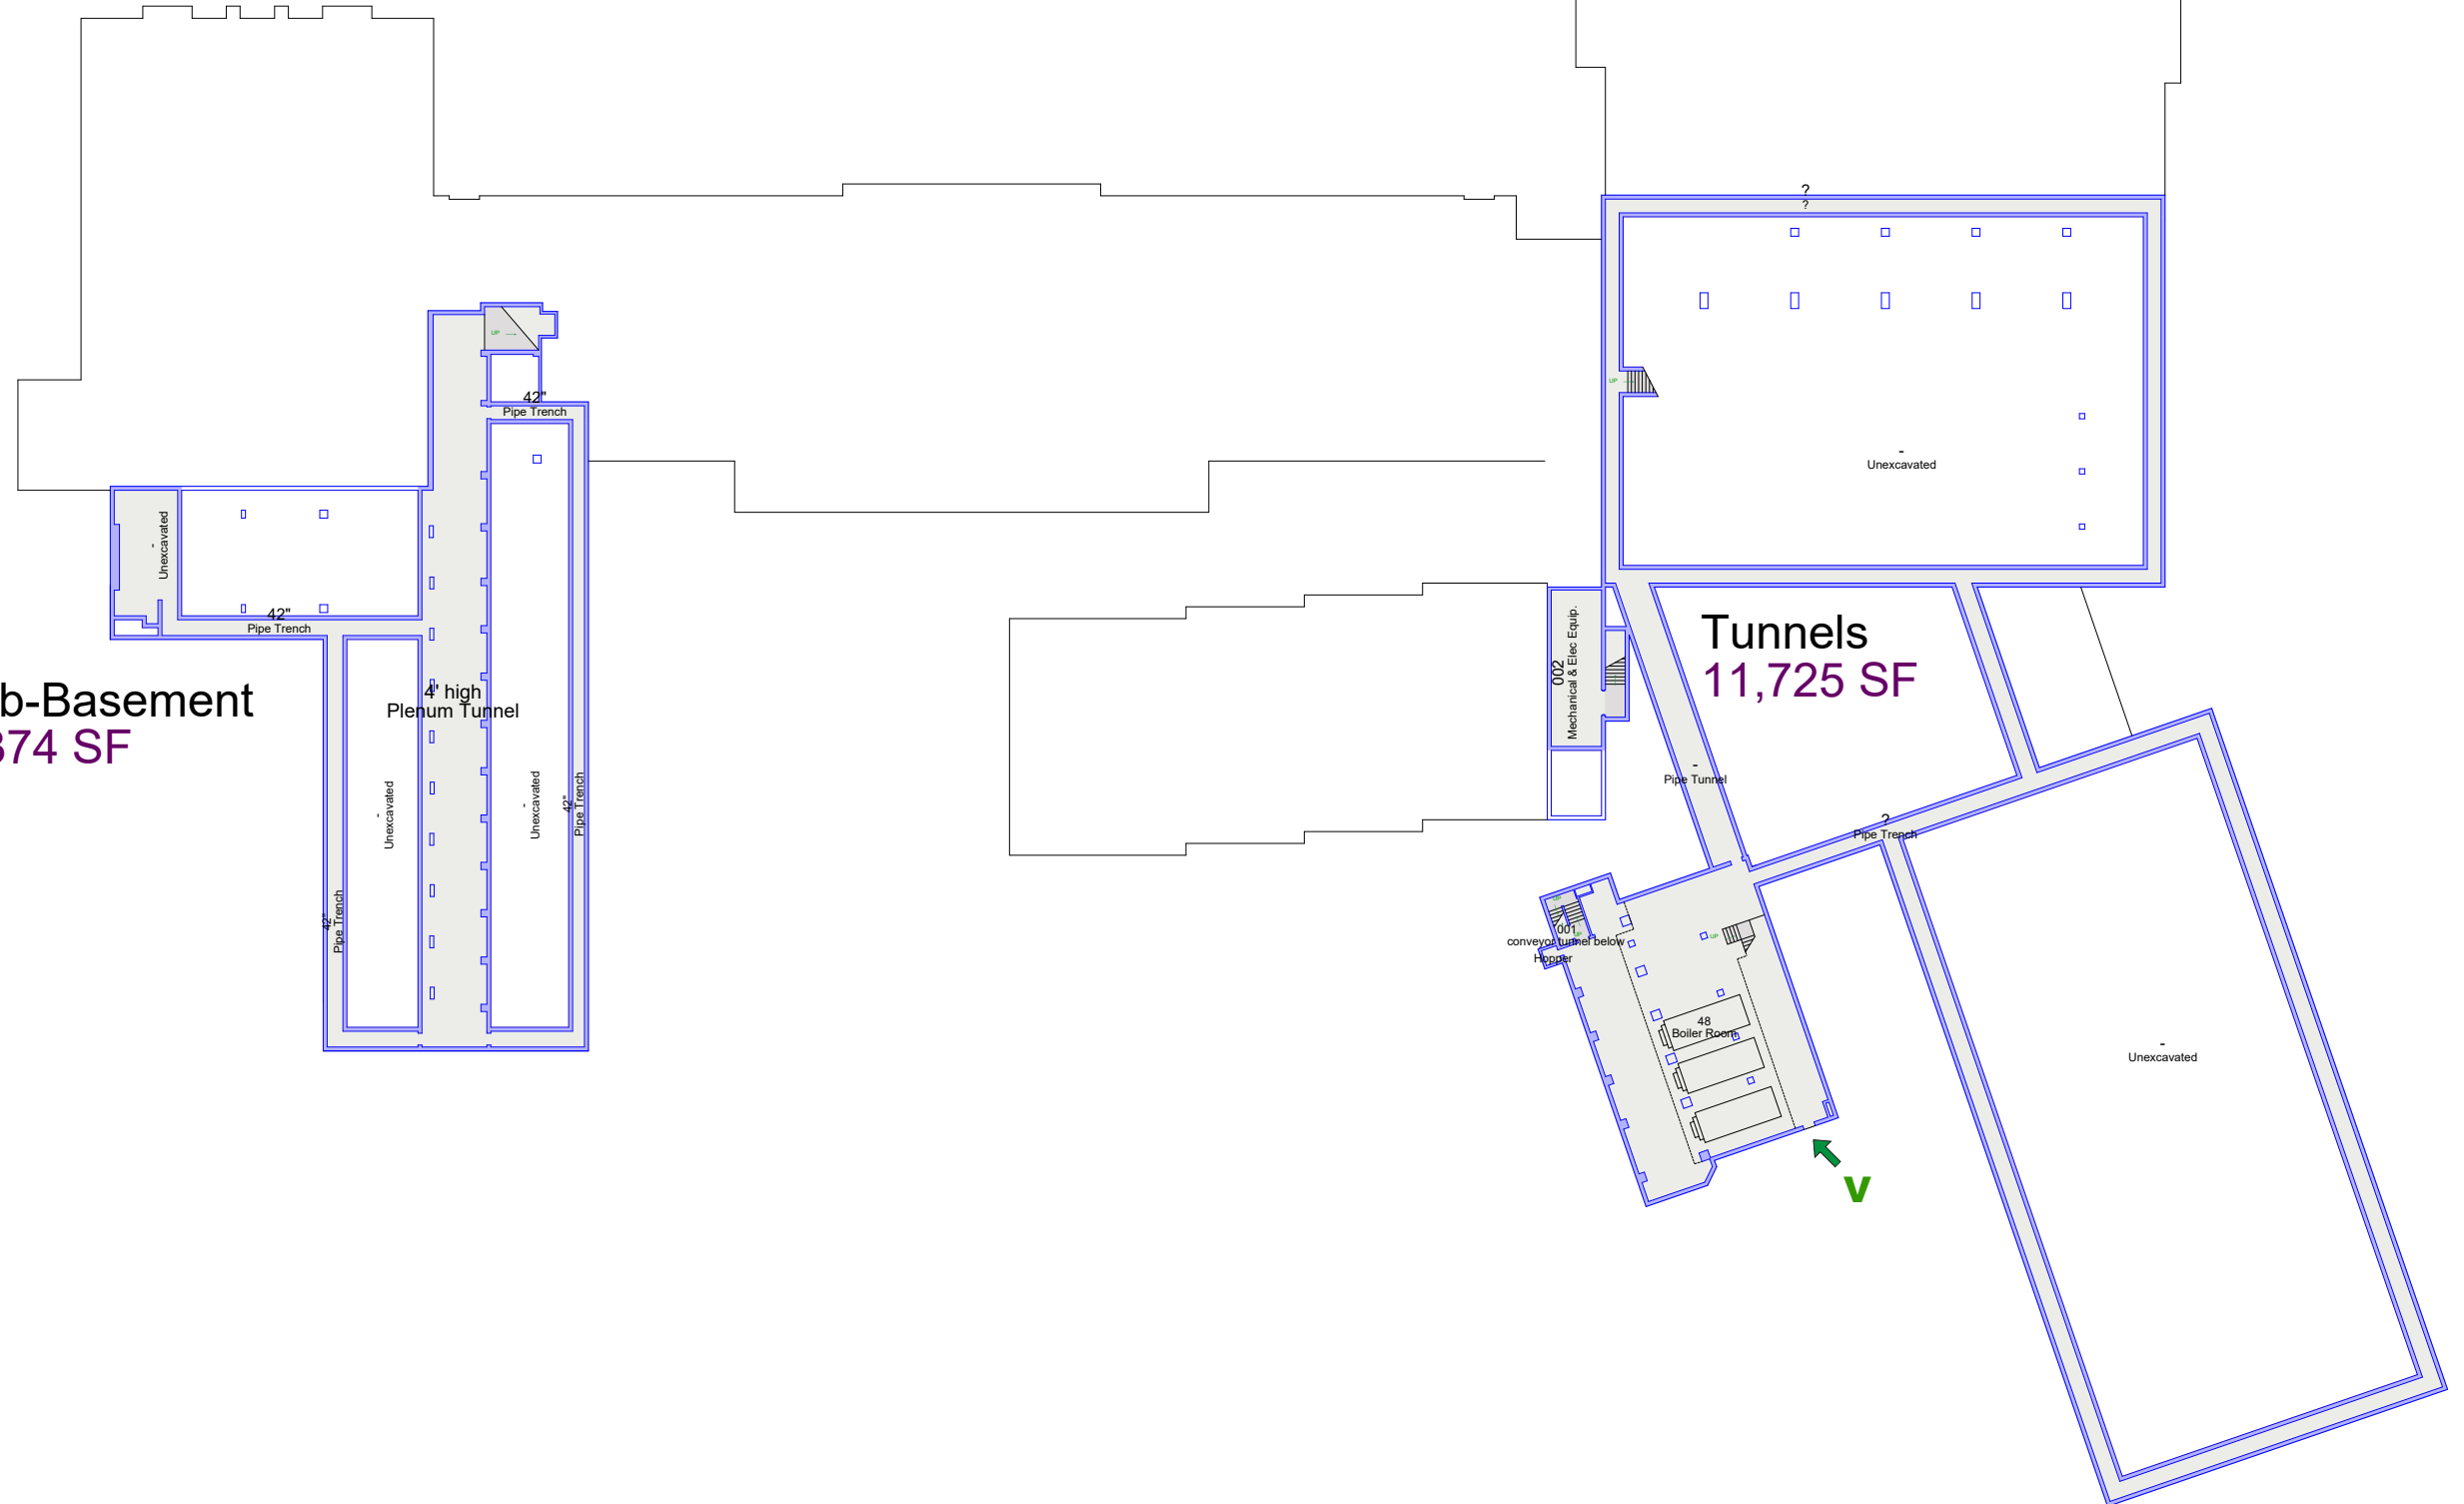


1st Floor
71,319 SF

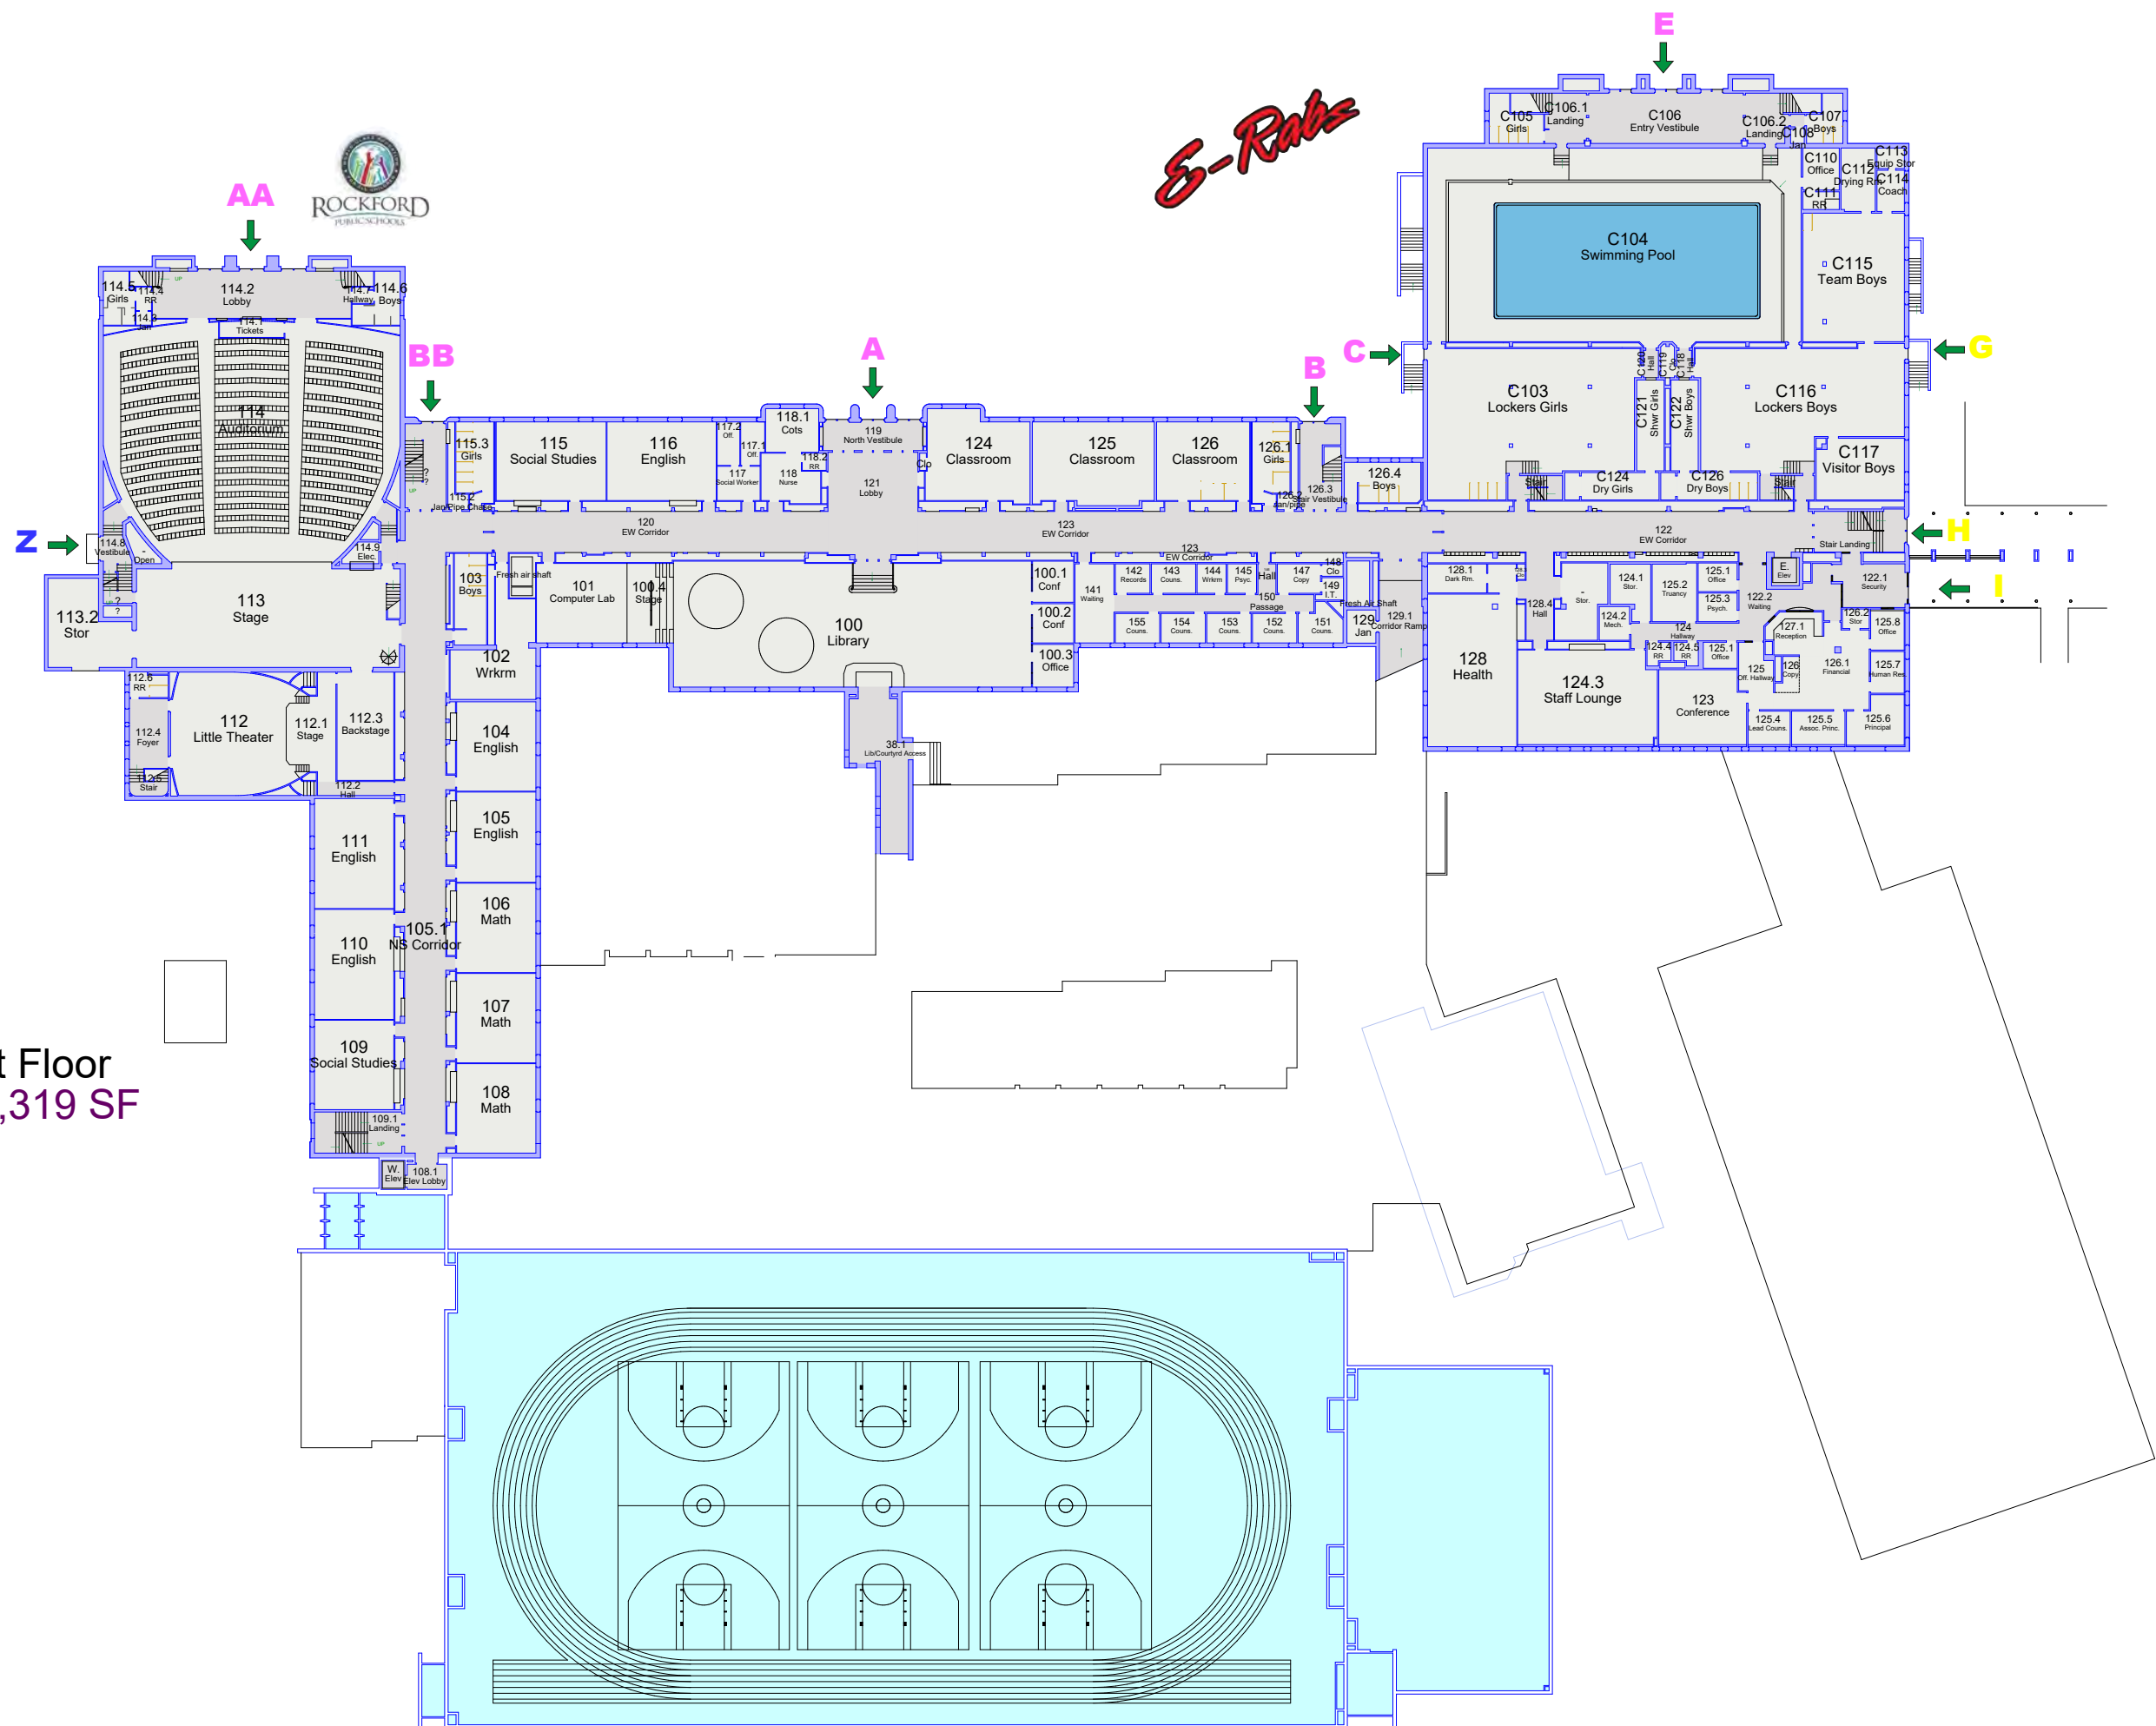

Floor Plan



E-Rabs

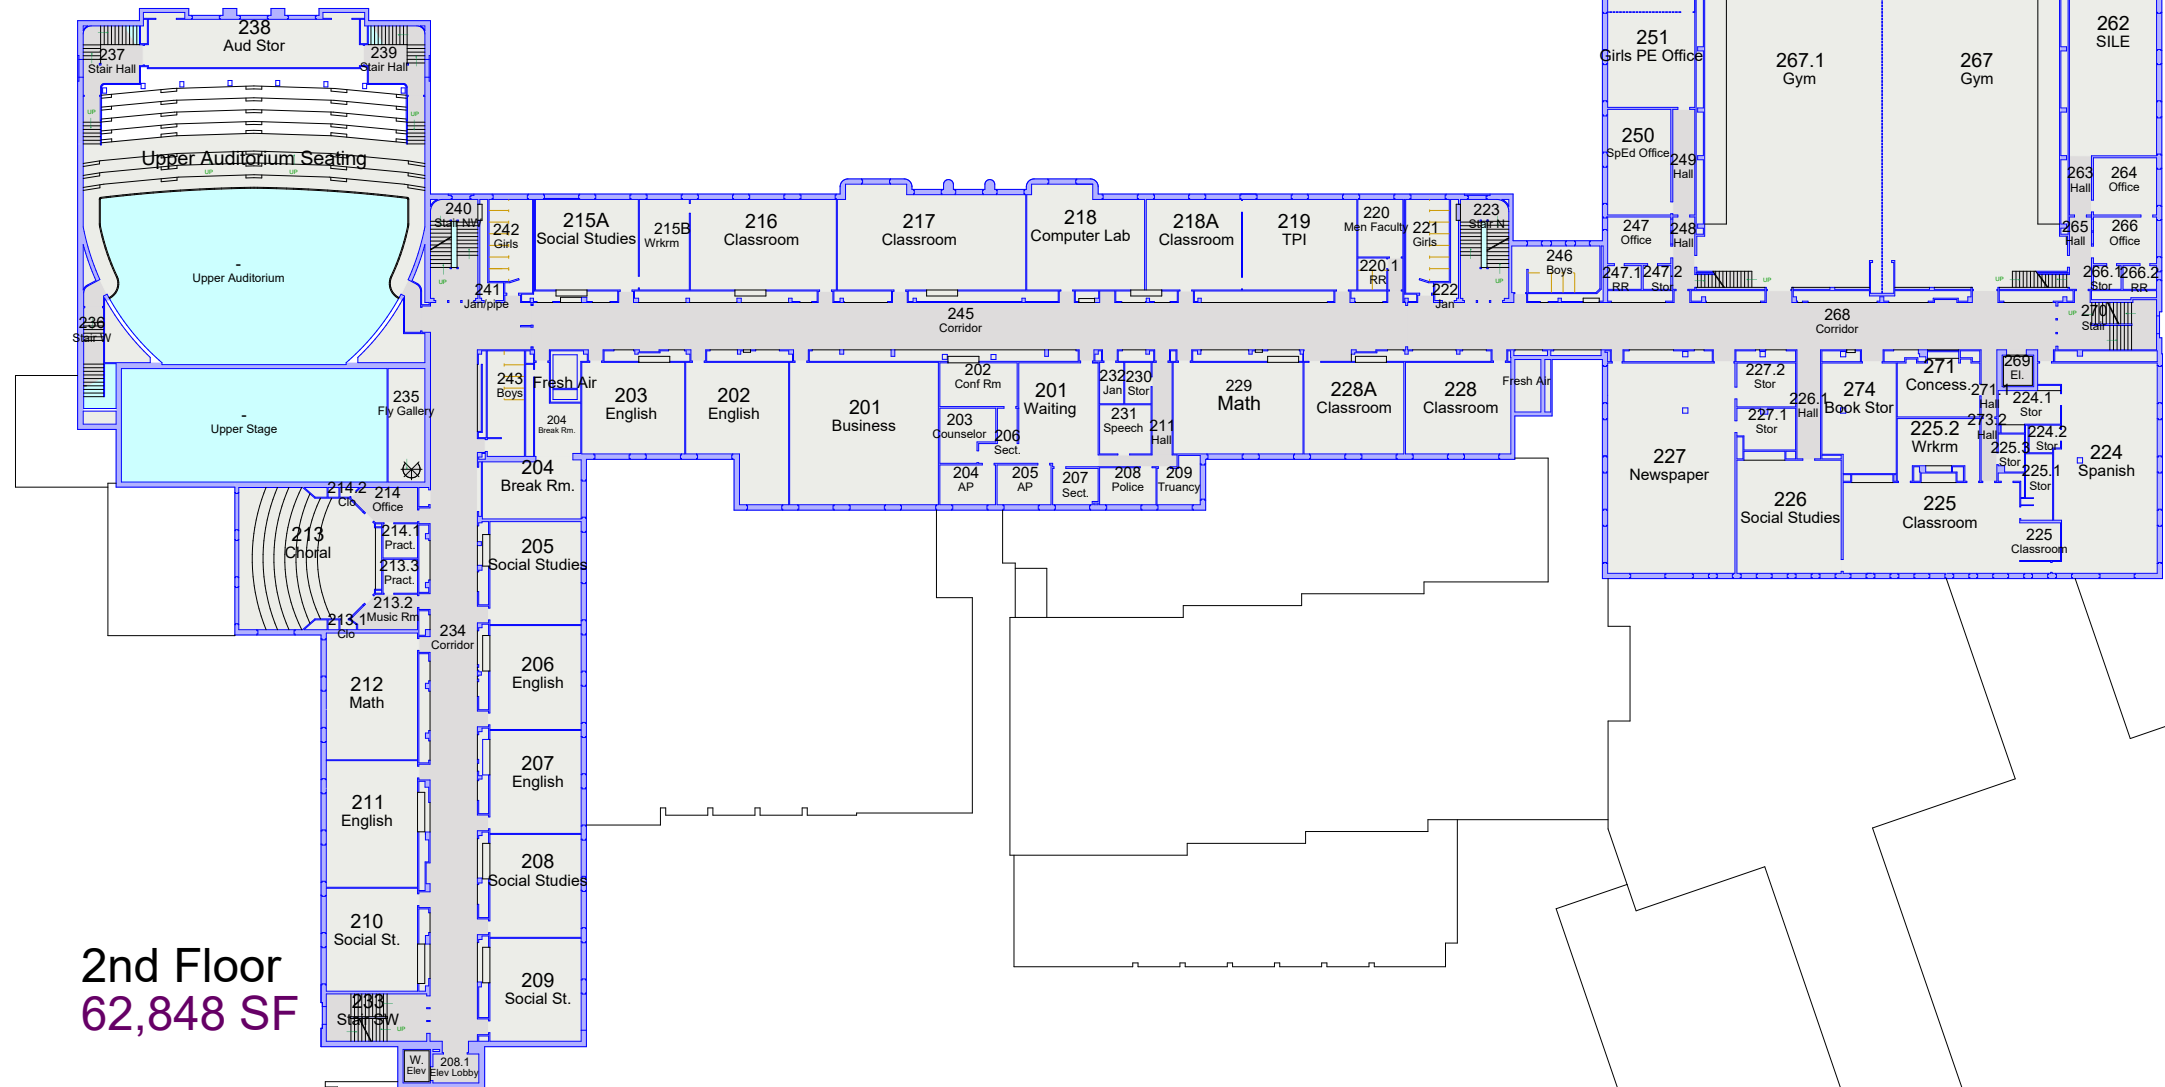

2nd Floor
62,848 SF

Floor Plan



E-Rabs




Floor Plan

E-Rate




Grade Configuration:	9th - 12th
Initial Year Built:	1939
Addition(s):	1961, 1980
Area of Building:	354,350 S.F.
Site Acreage:	25.18
2018-2019 Enrollment:	1795
Number of Classrooms:	71

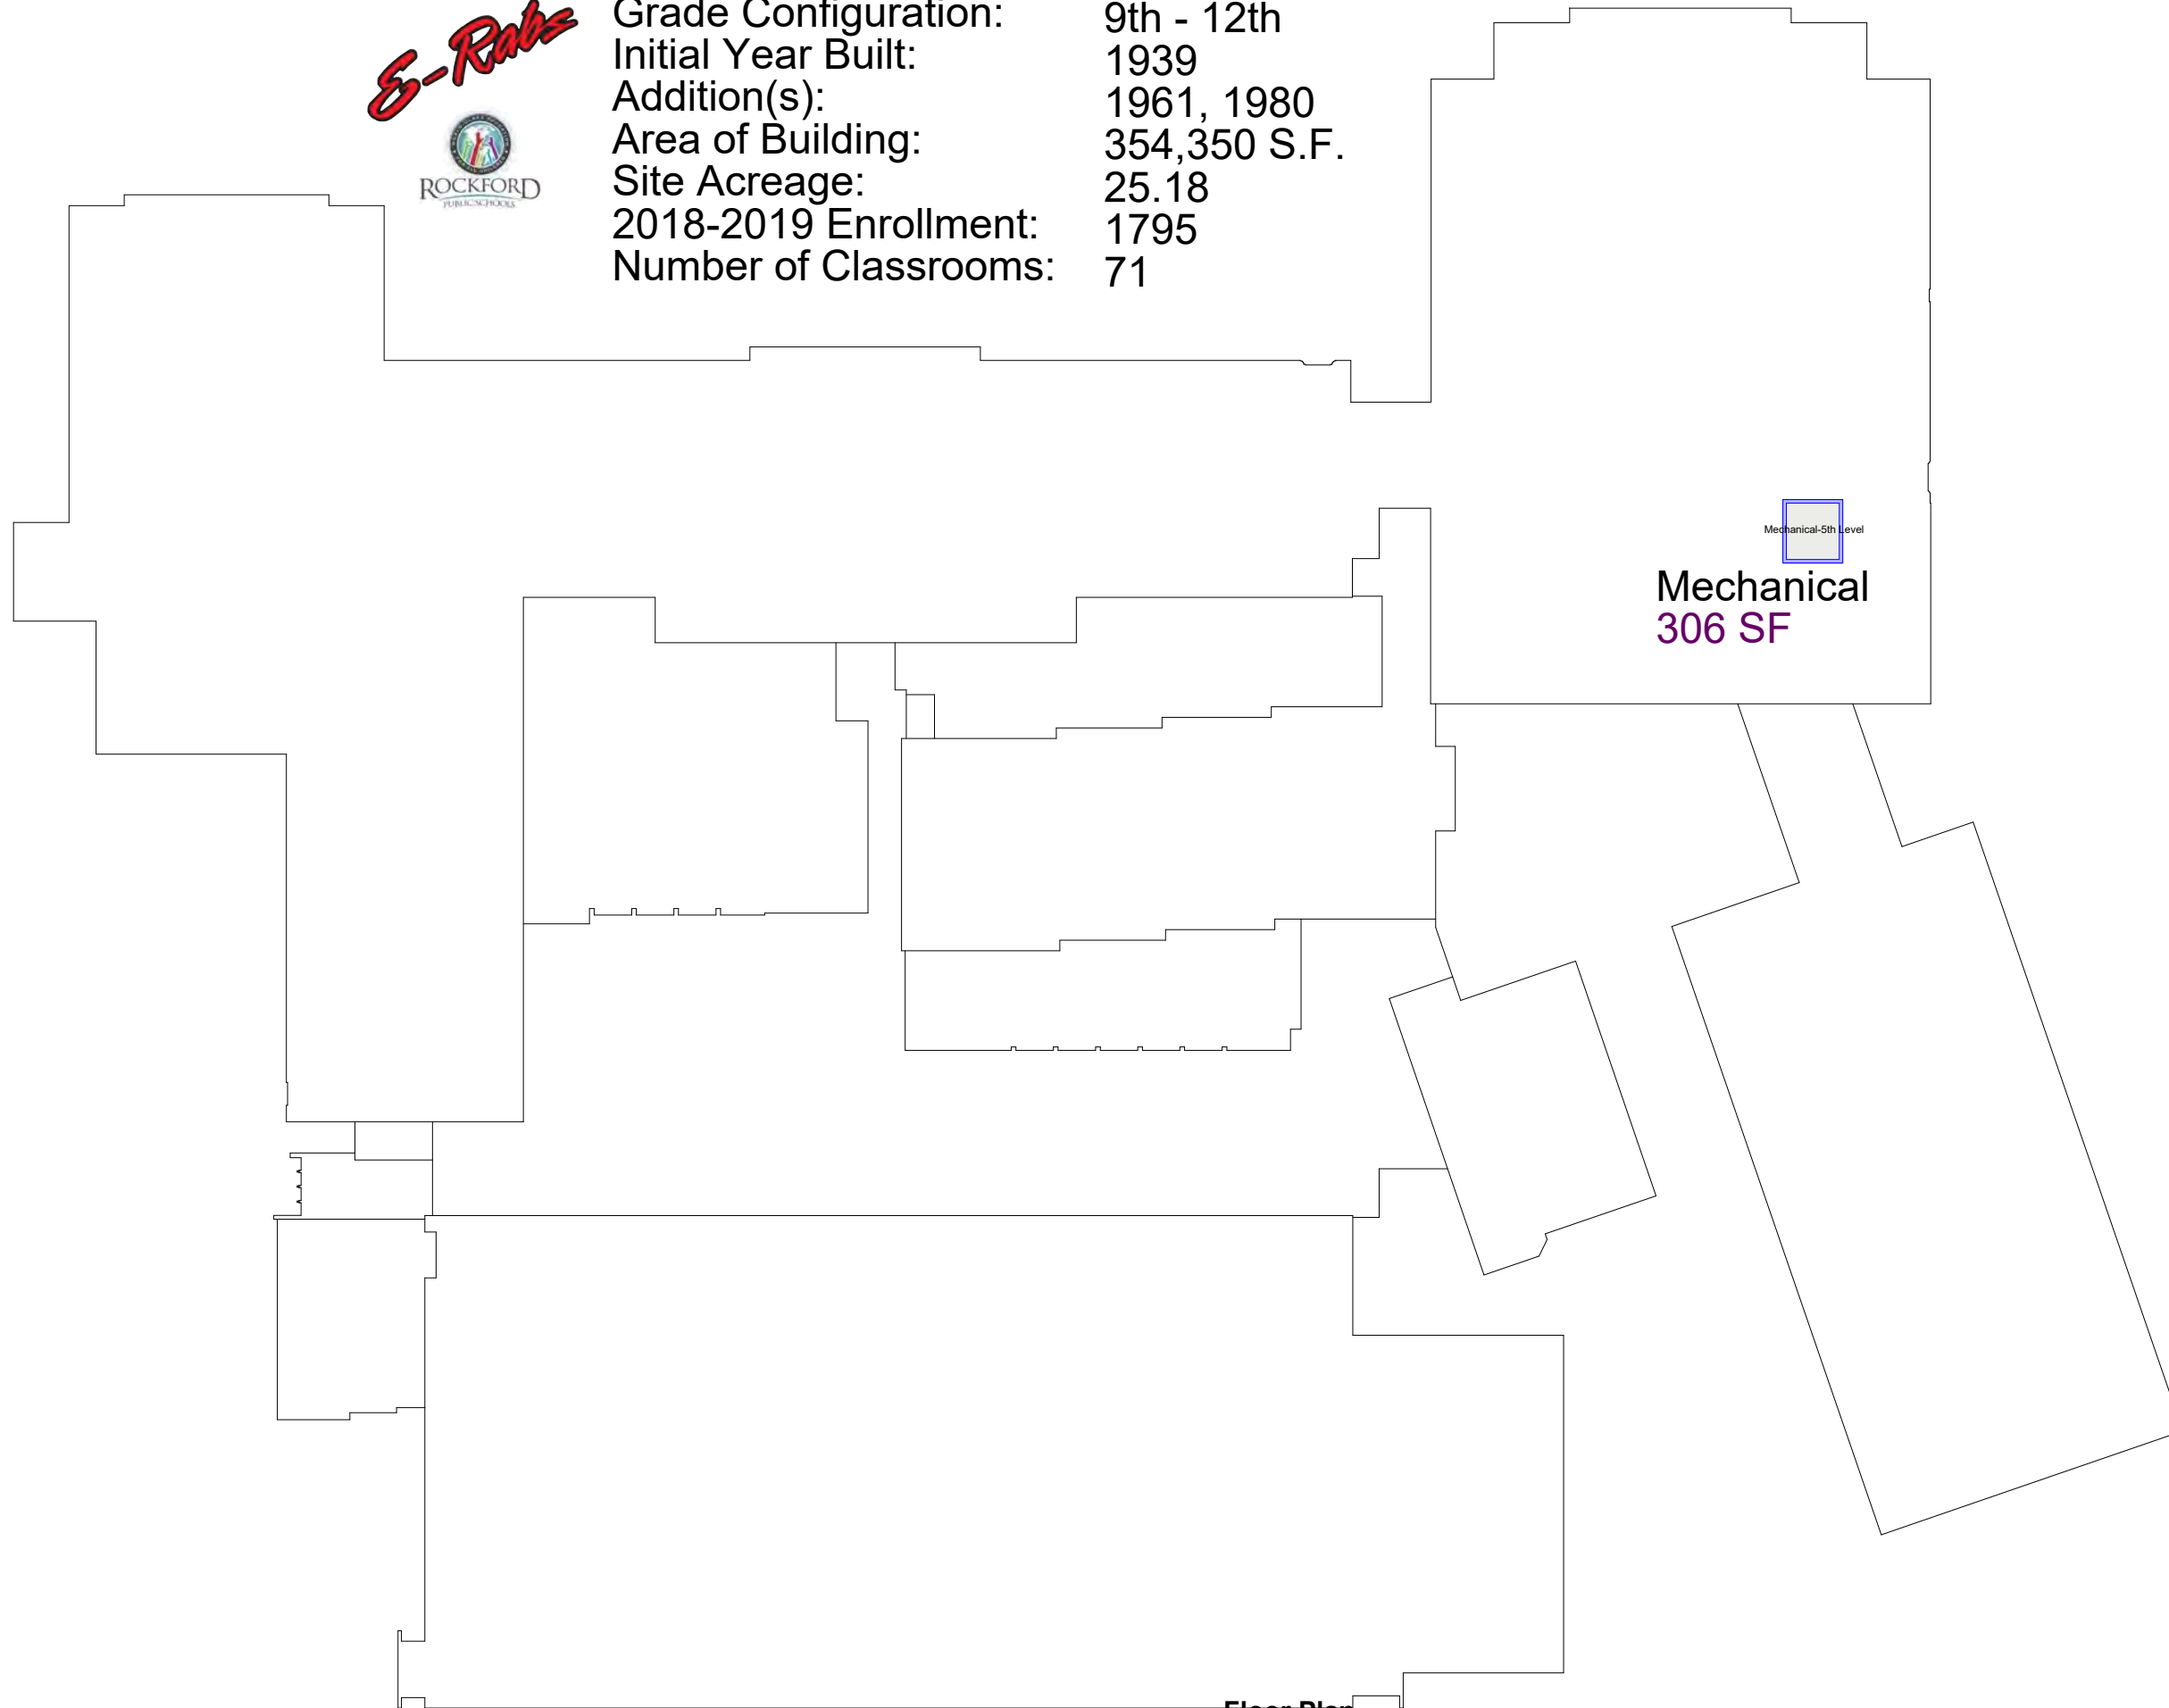

Floor Plan




Ground Level
149,217 SF

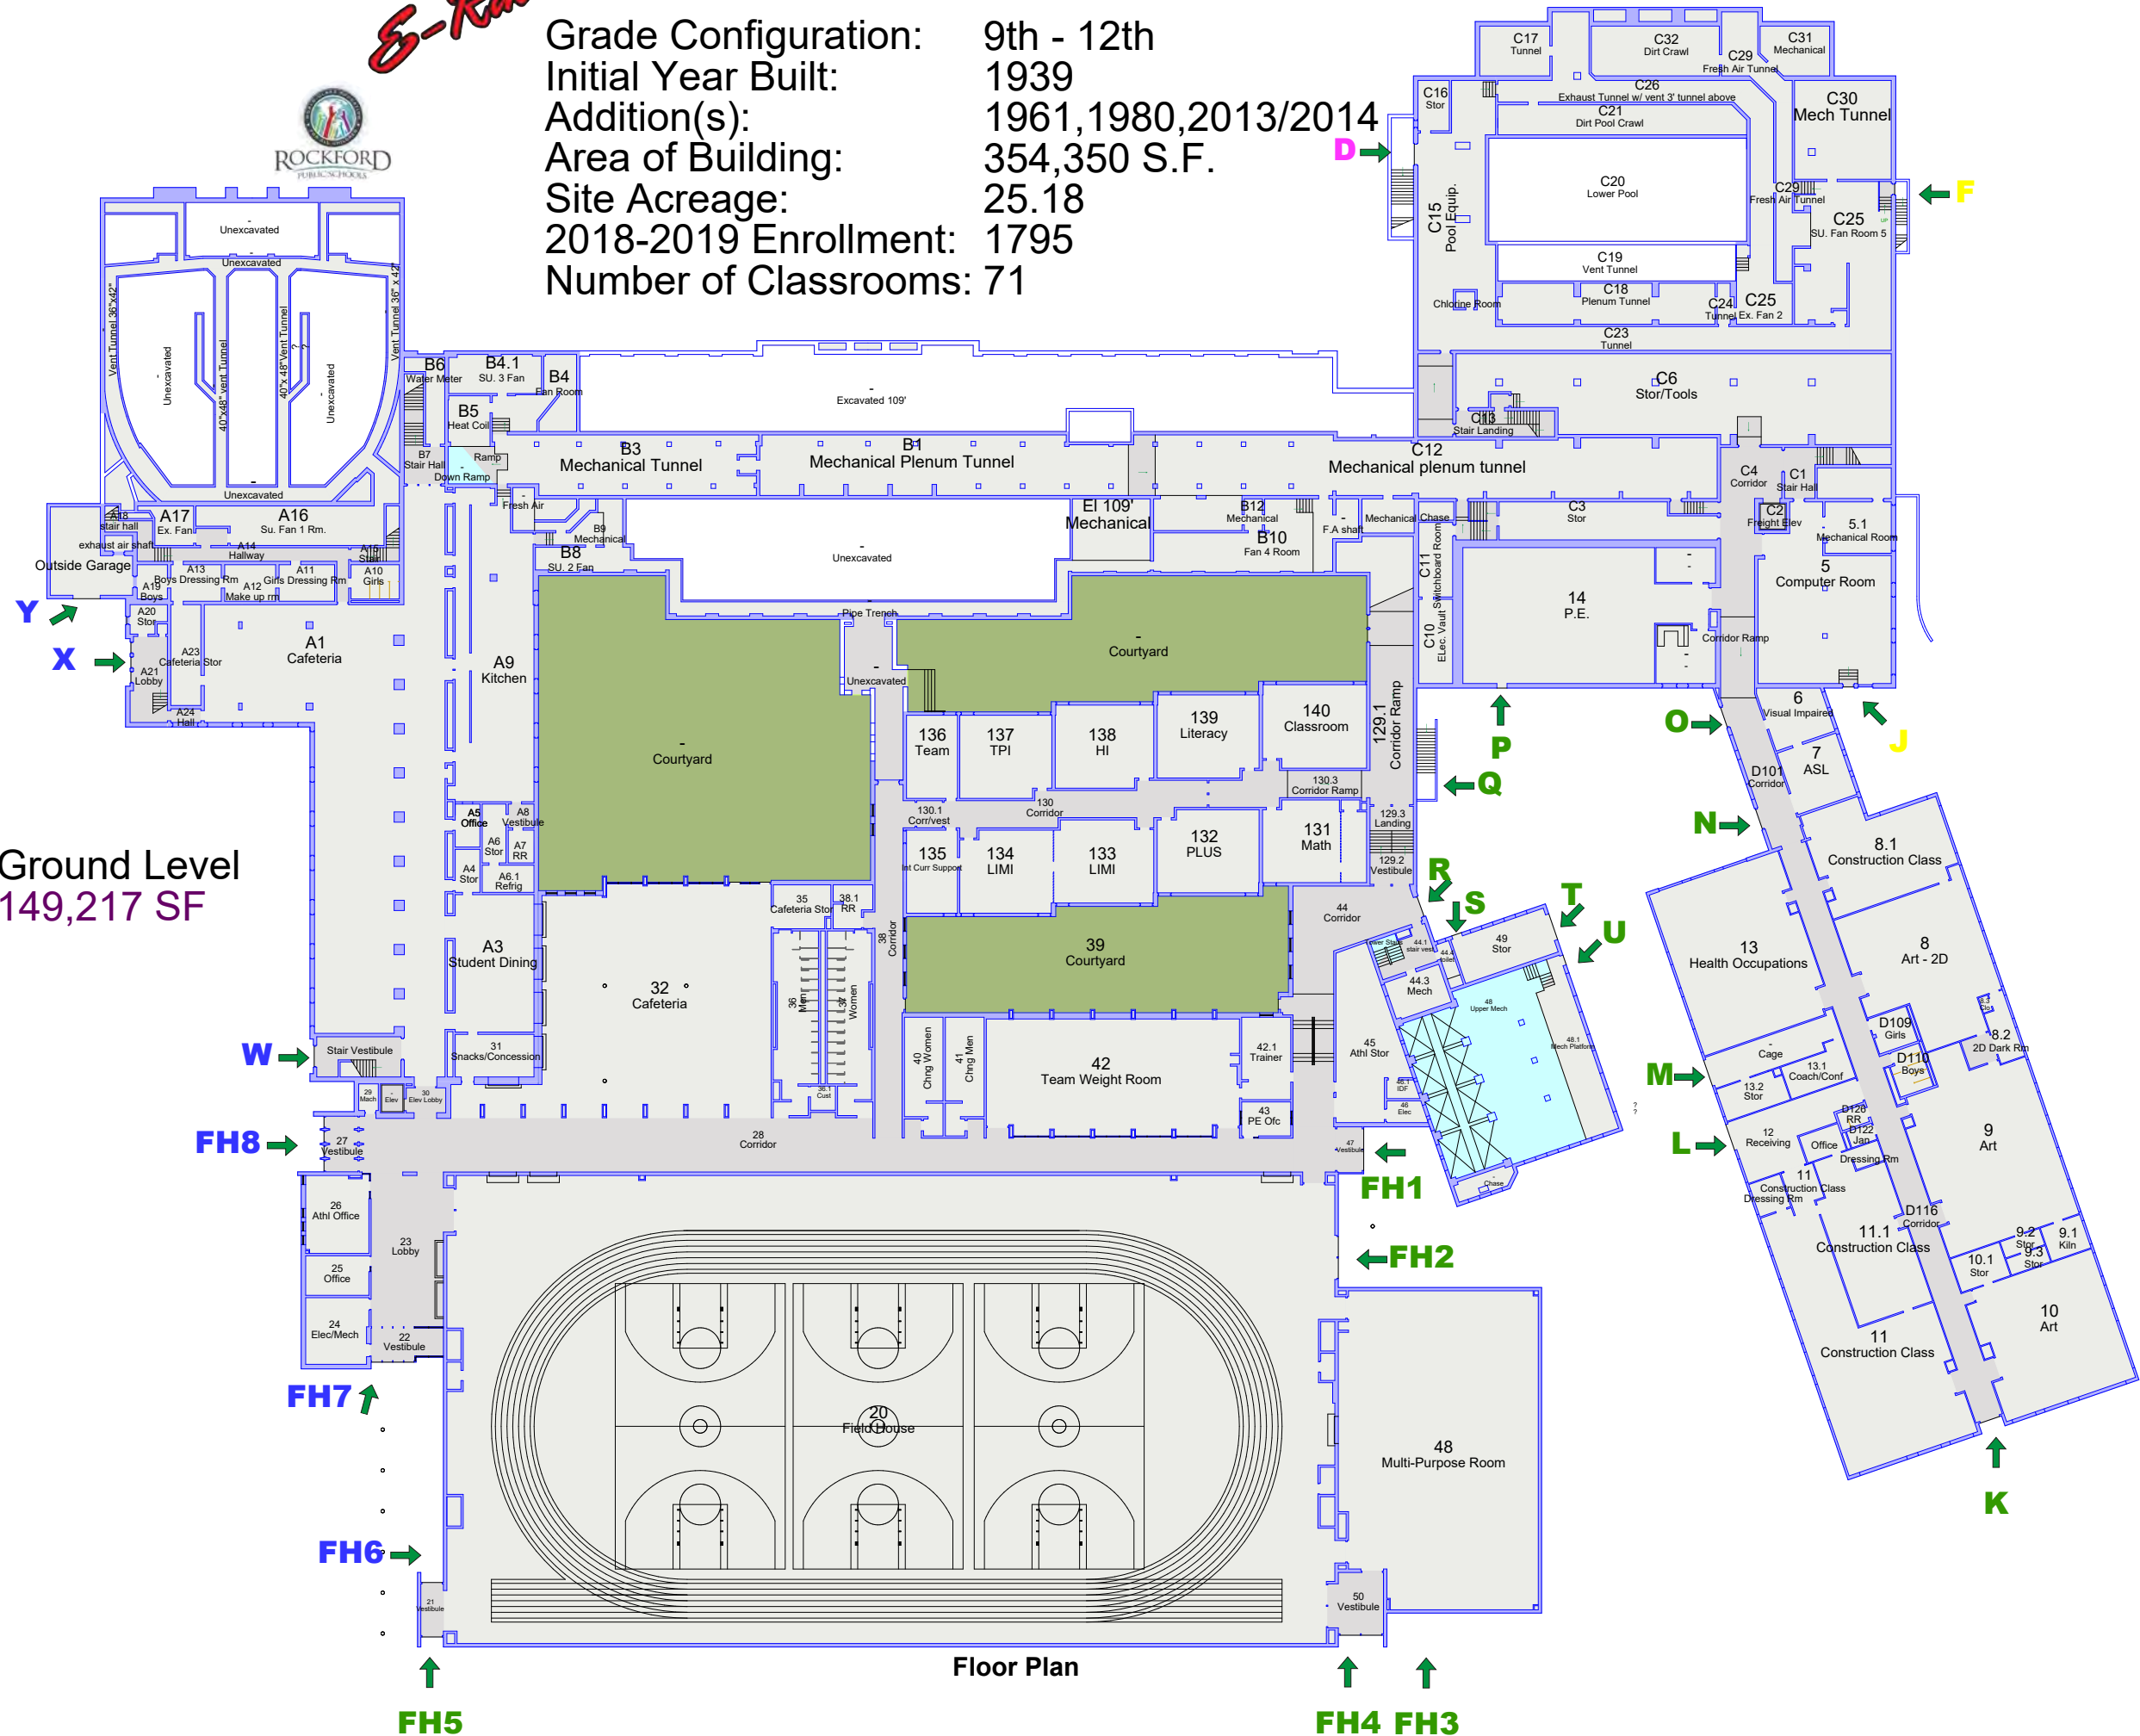

ELLIS


222 S. Central Avenue(61102)

Grade Configuration: K - 8th
Initial Year Built: 1998
Addition(s): ---
Area of Building: 103,584 S.F.
Site Acreage: 12.72
2018-2019 Enrollment: 442
Number of Classrooms: 27

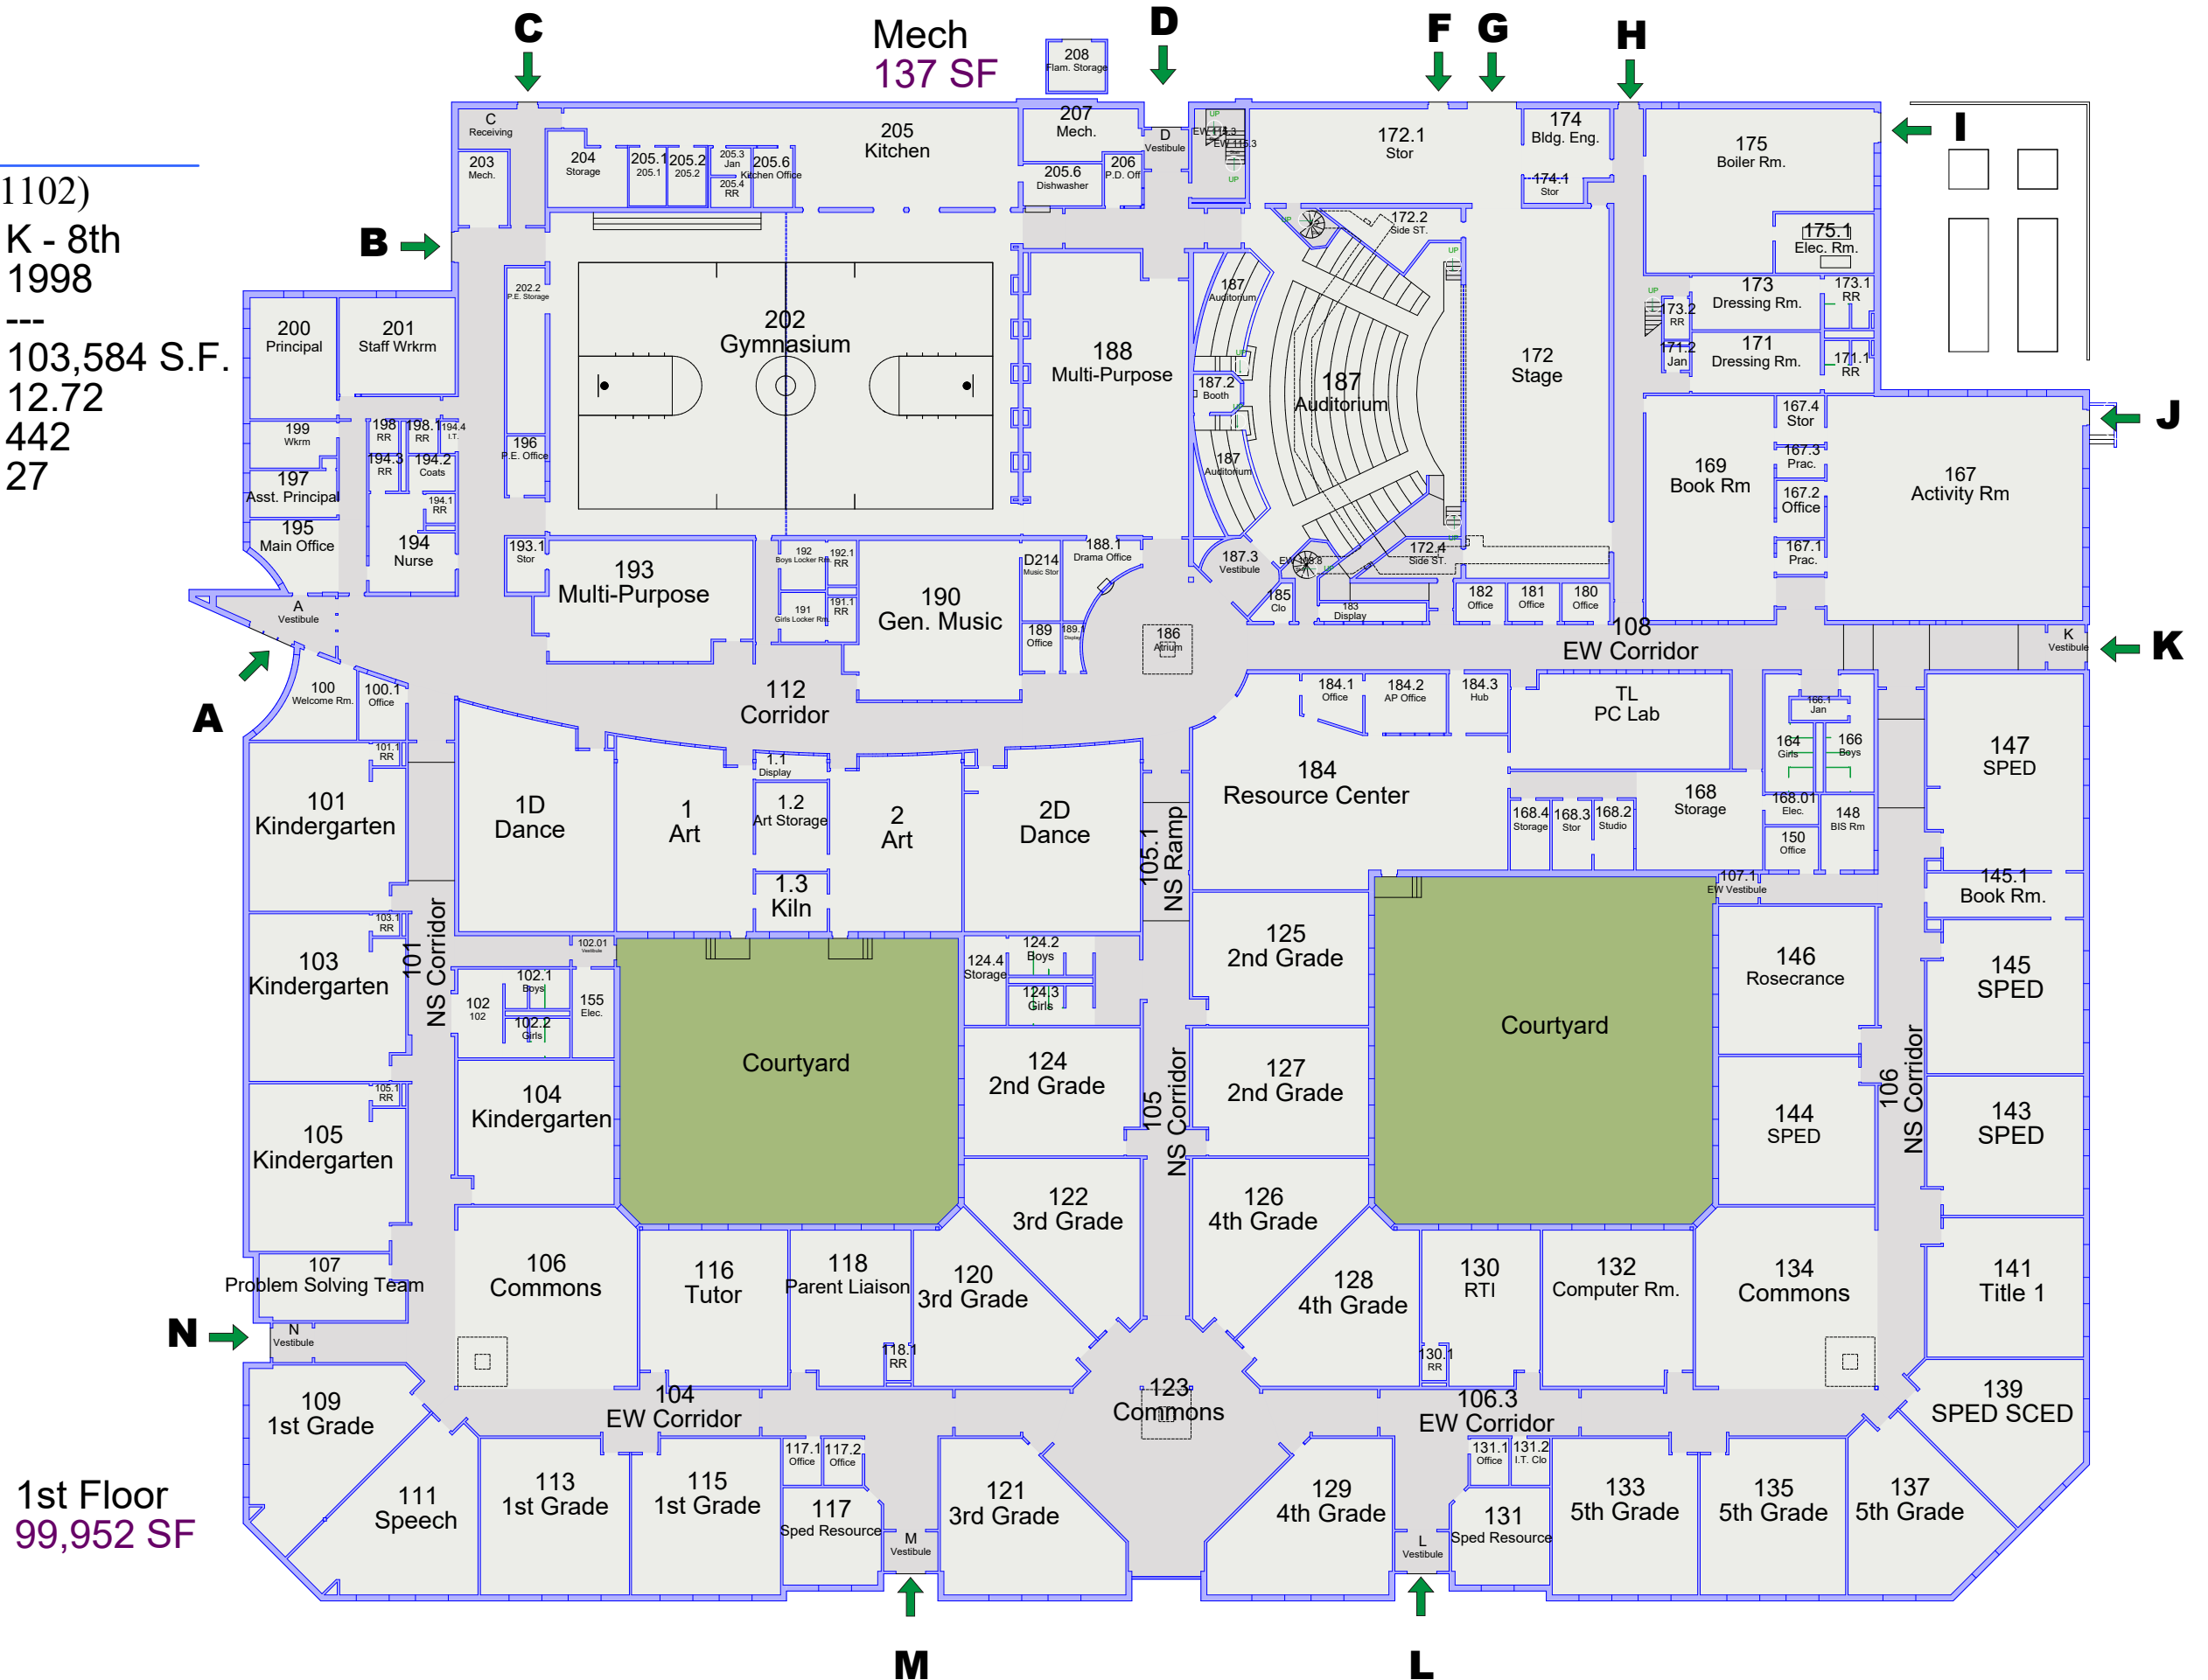


ELLIS

222 S. Central Avenue(61102)

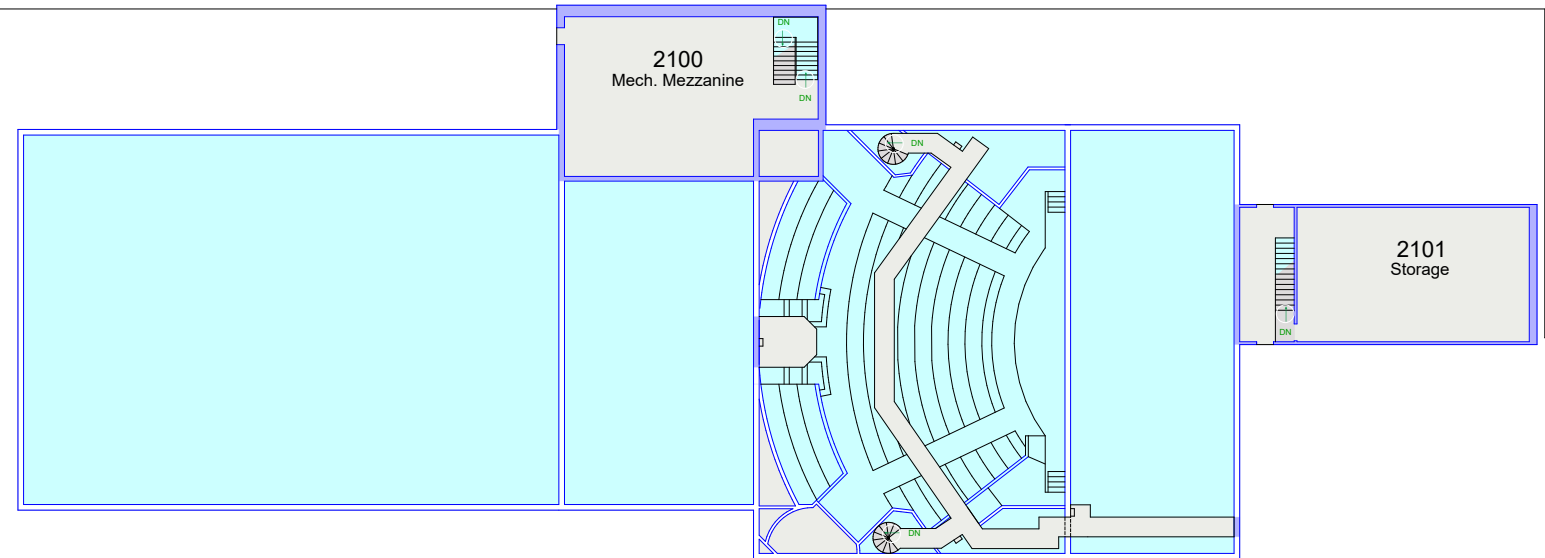


Mezzanine/Storage
3494 SF

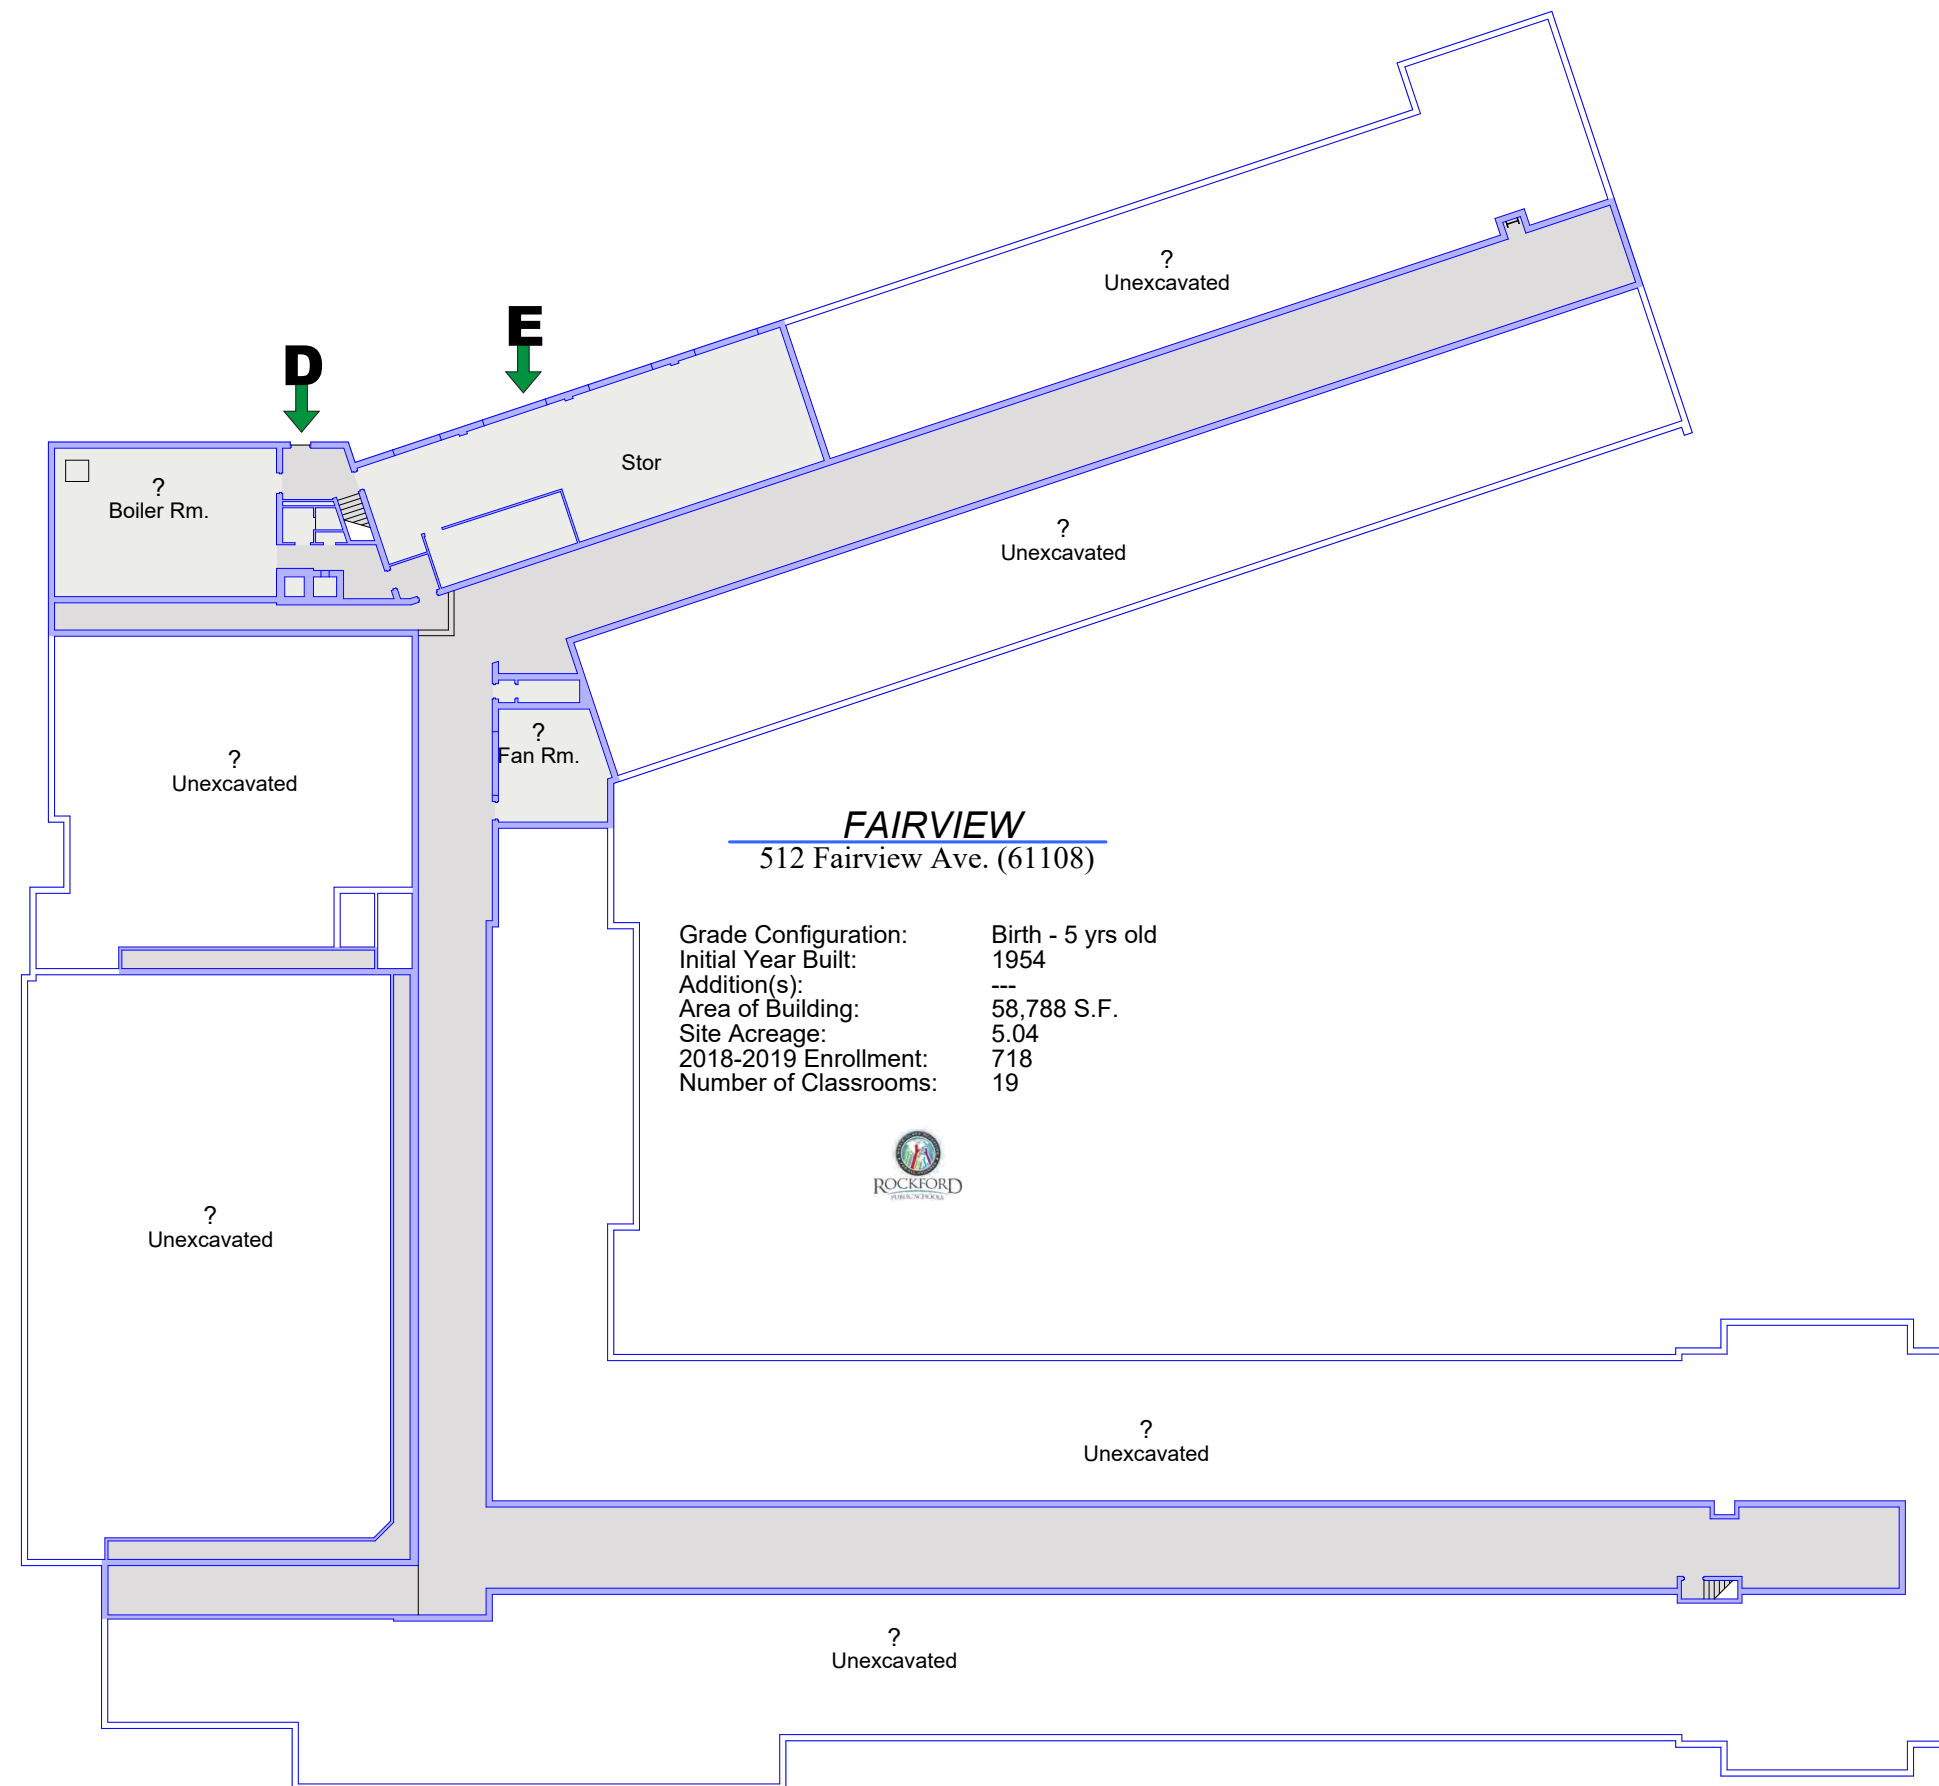


Basement/Tunnels
13,773 SF

Floor Plan

10/13/2020

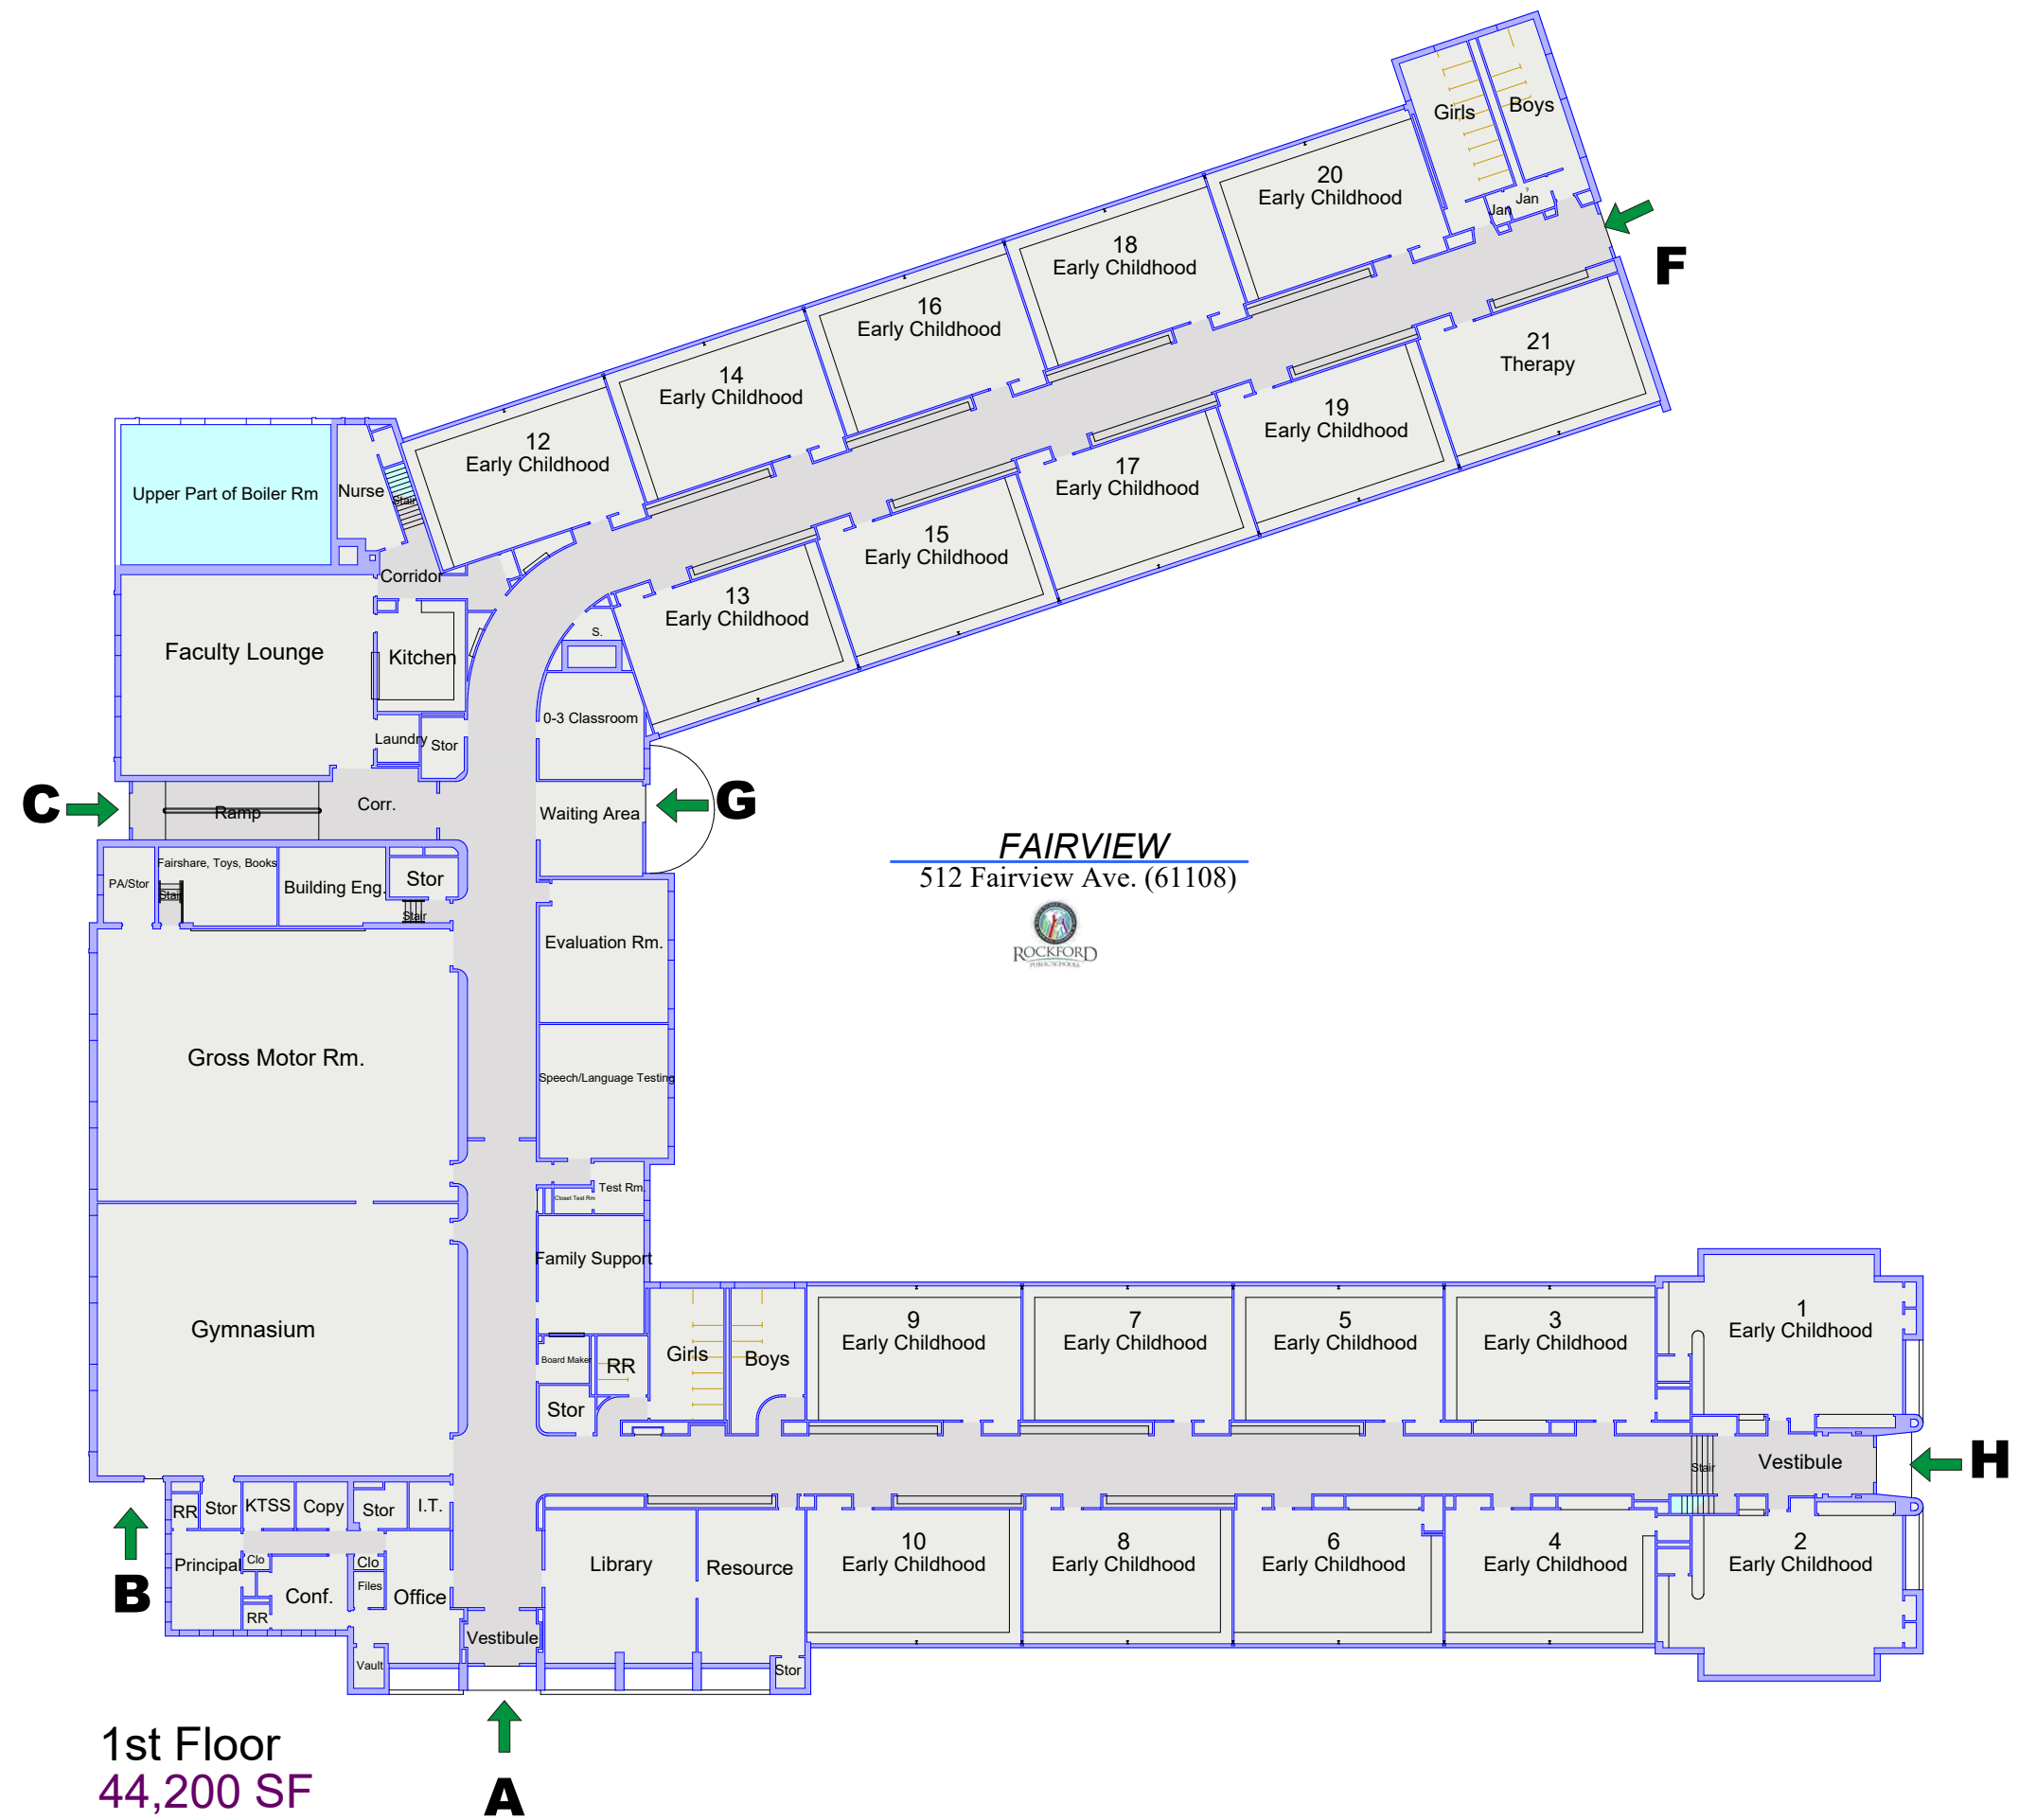

Floor Plan

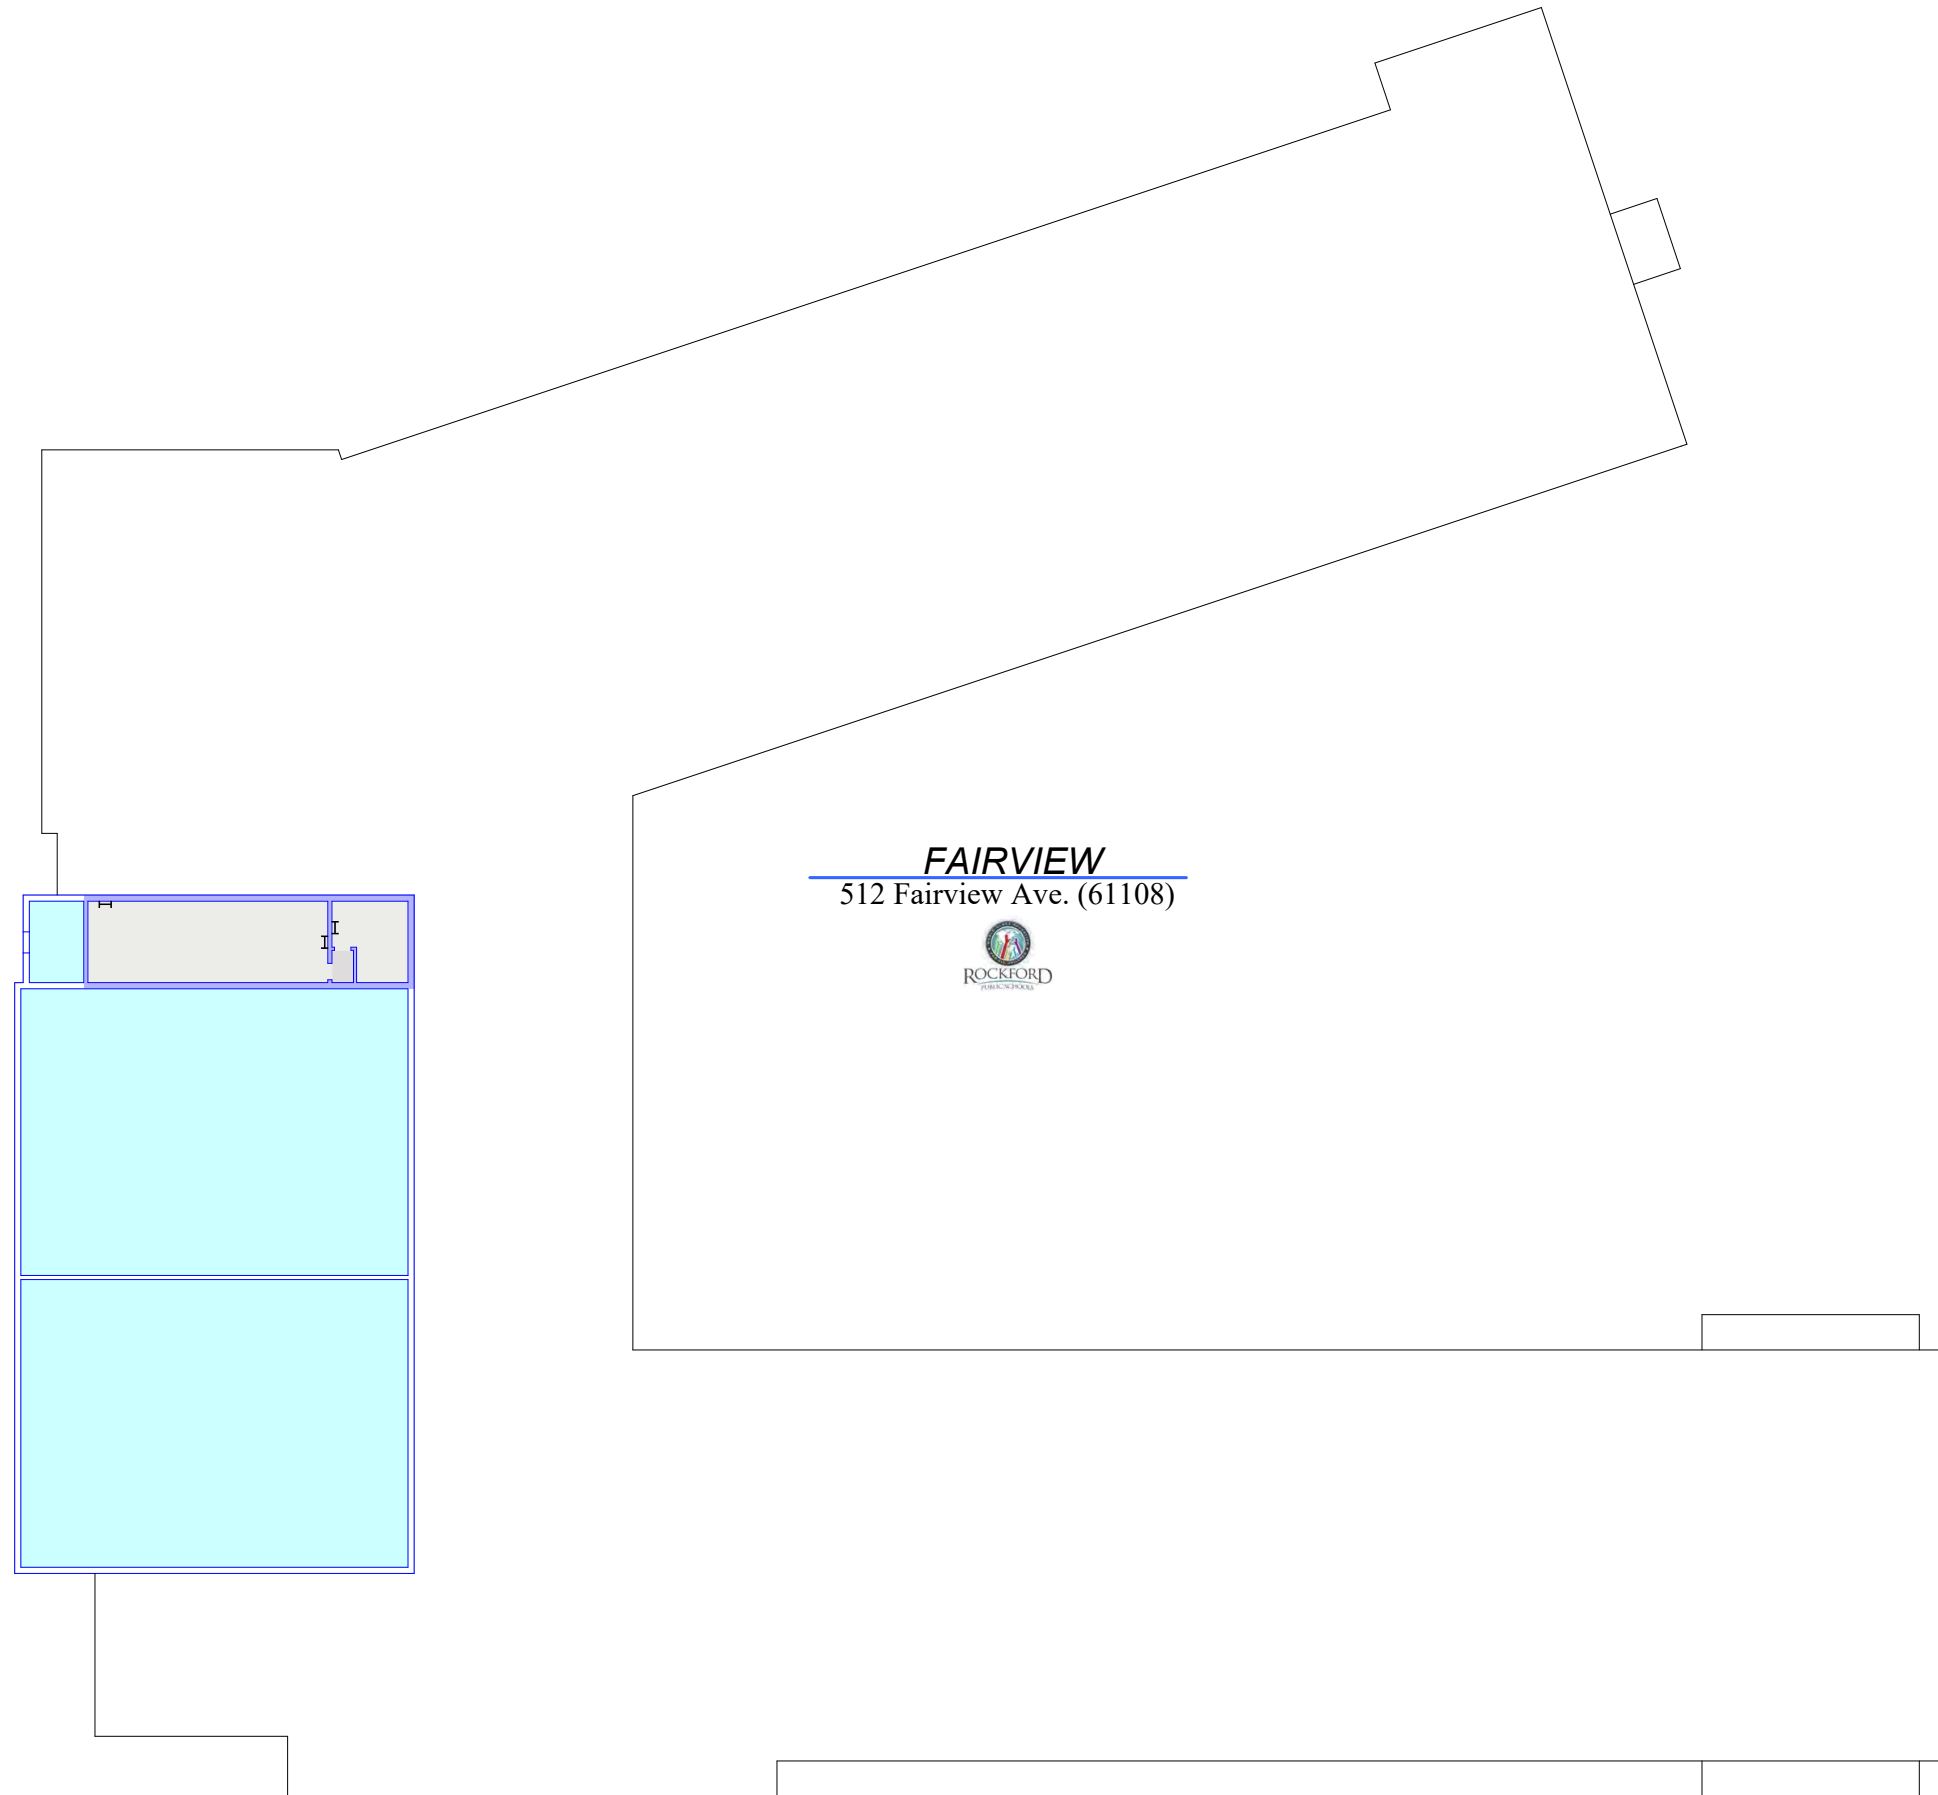


Mechanical
815 SF

Floor Plan


10/13/2020

Flinn
2525 Ohio Parkway (61108)

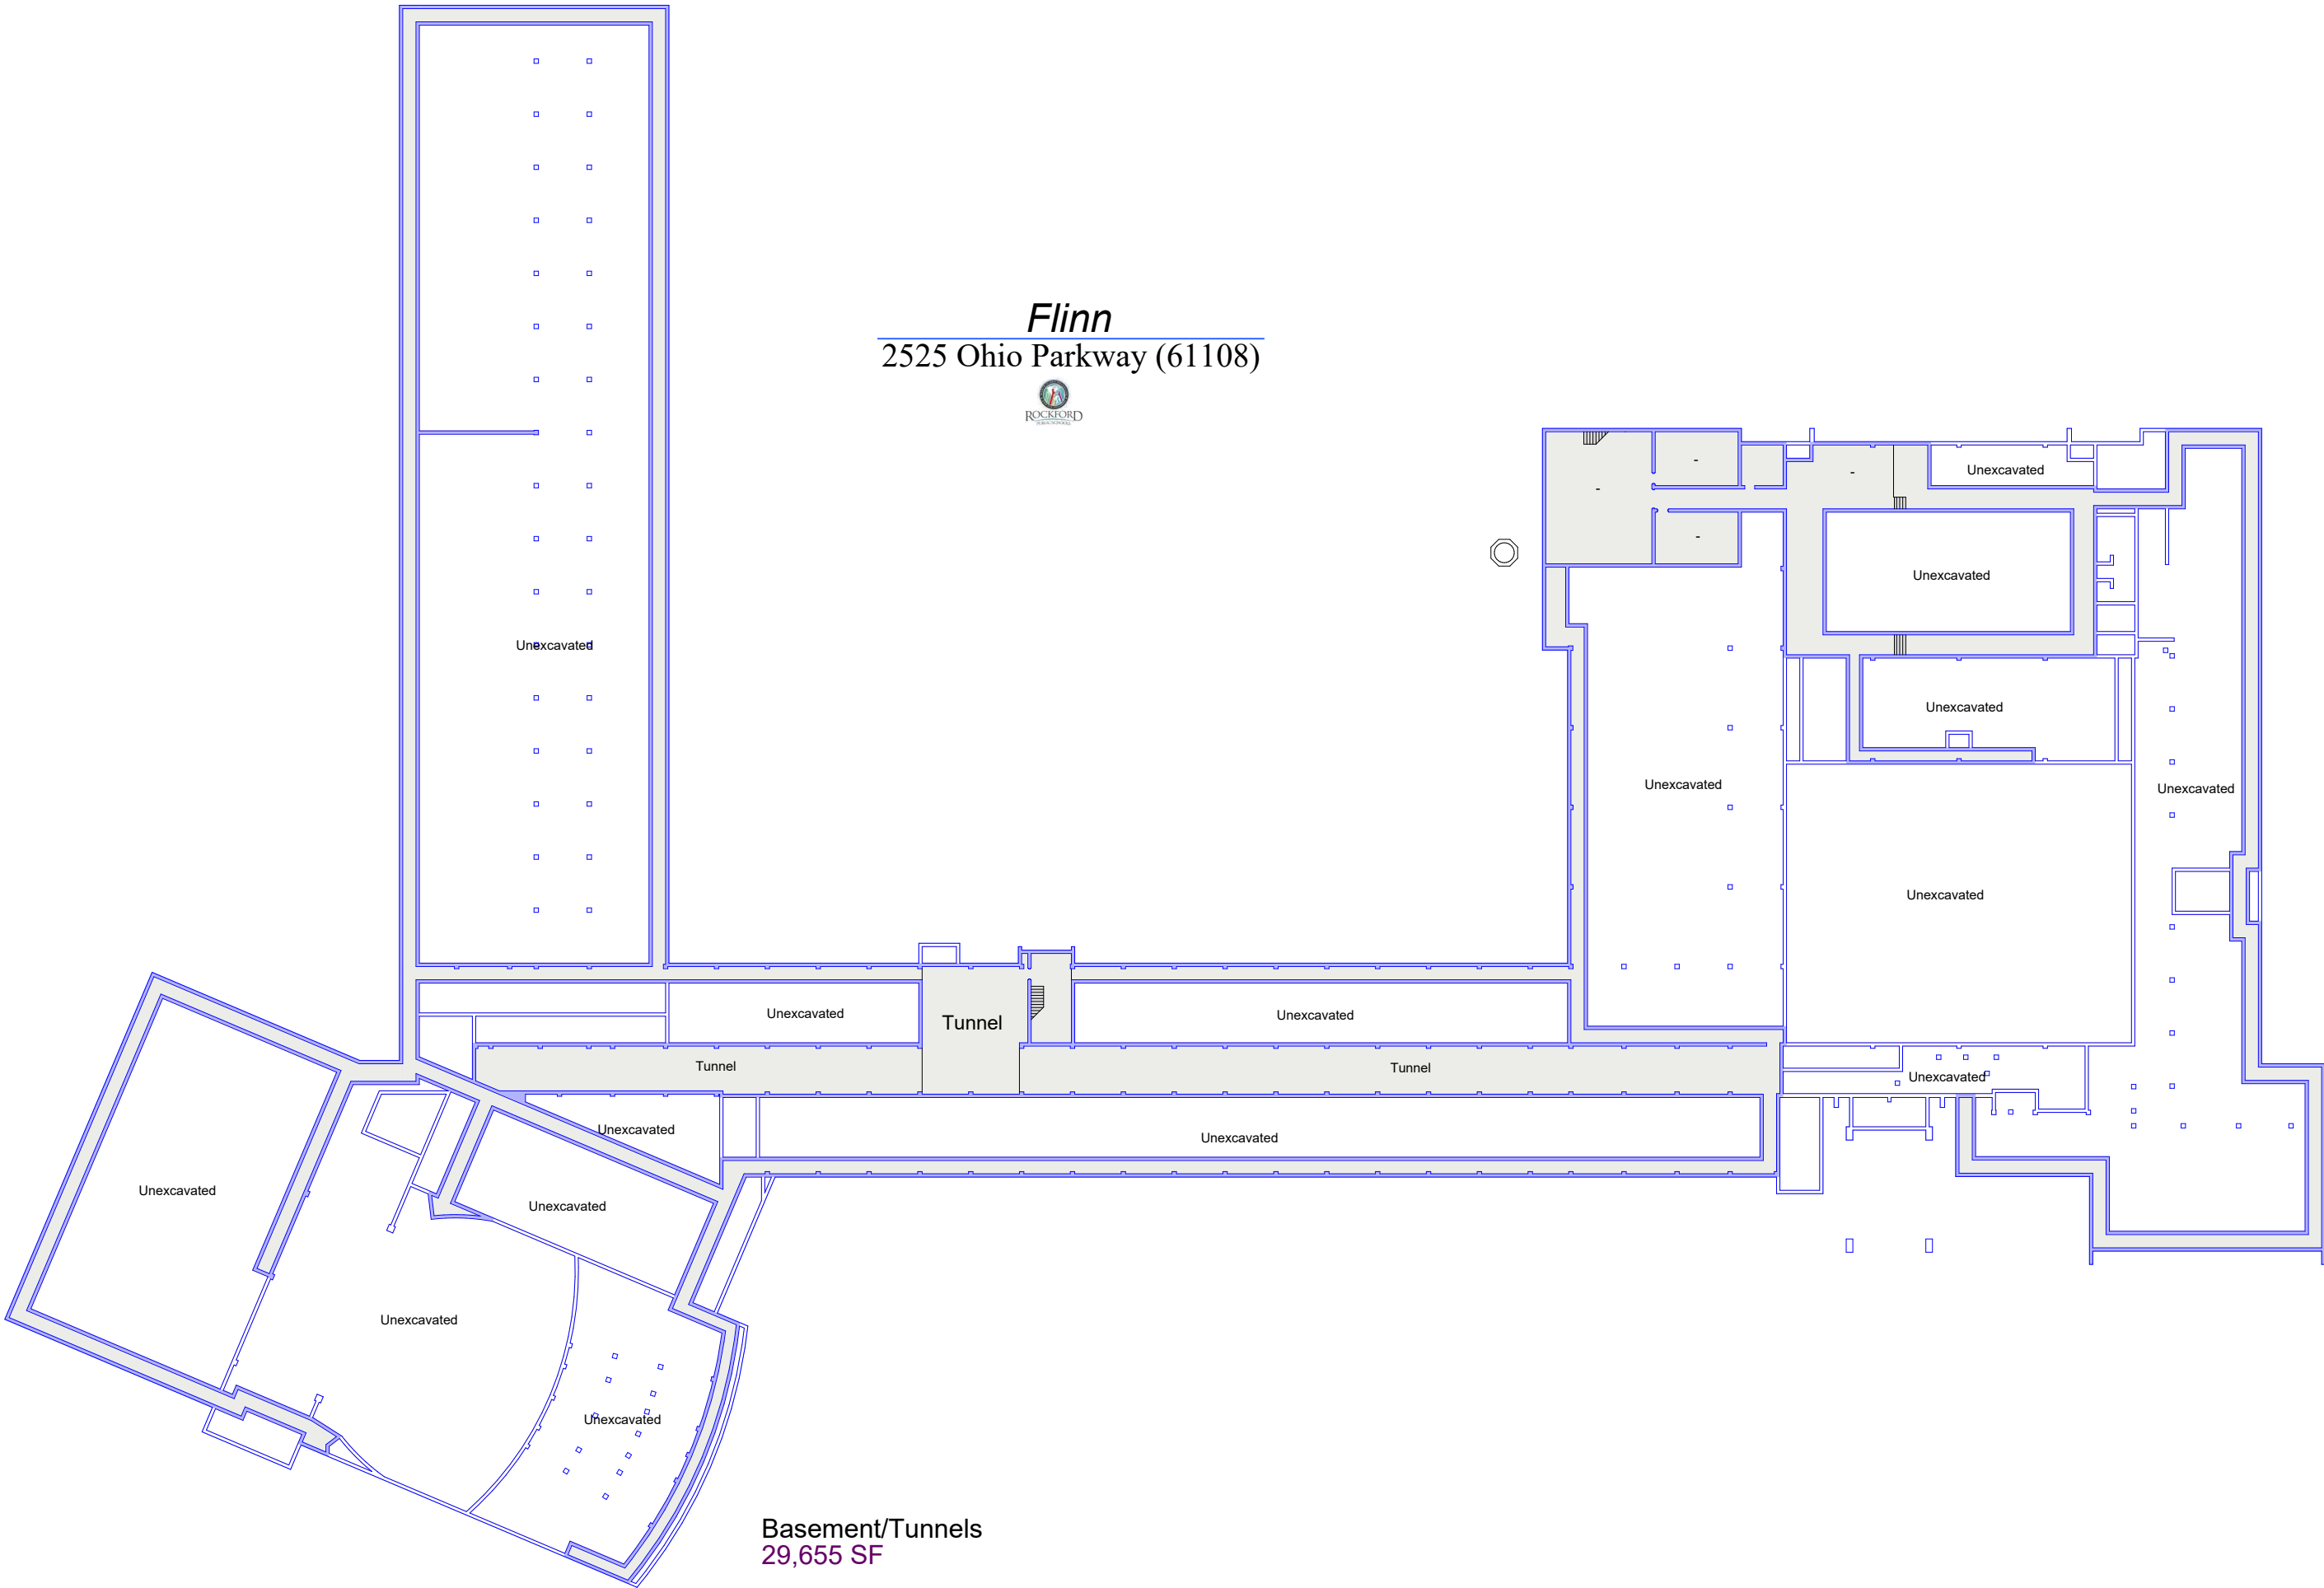

Basement/Tunnels
29,655 SF

Flinn
2525 Ohio Parkway (61108)


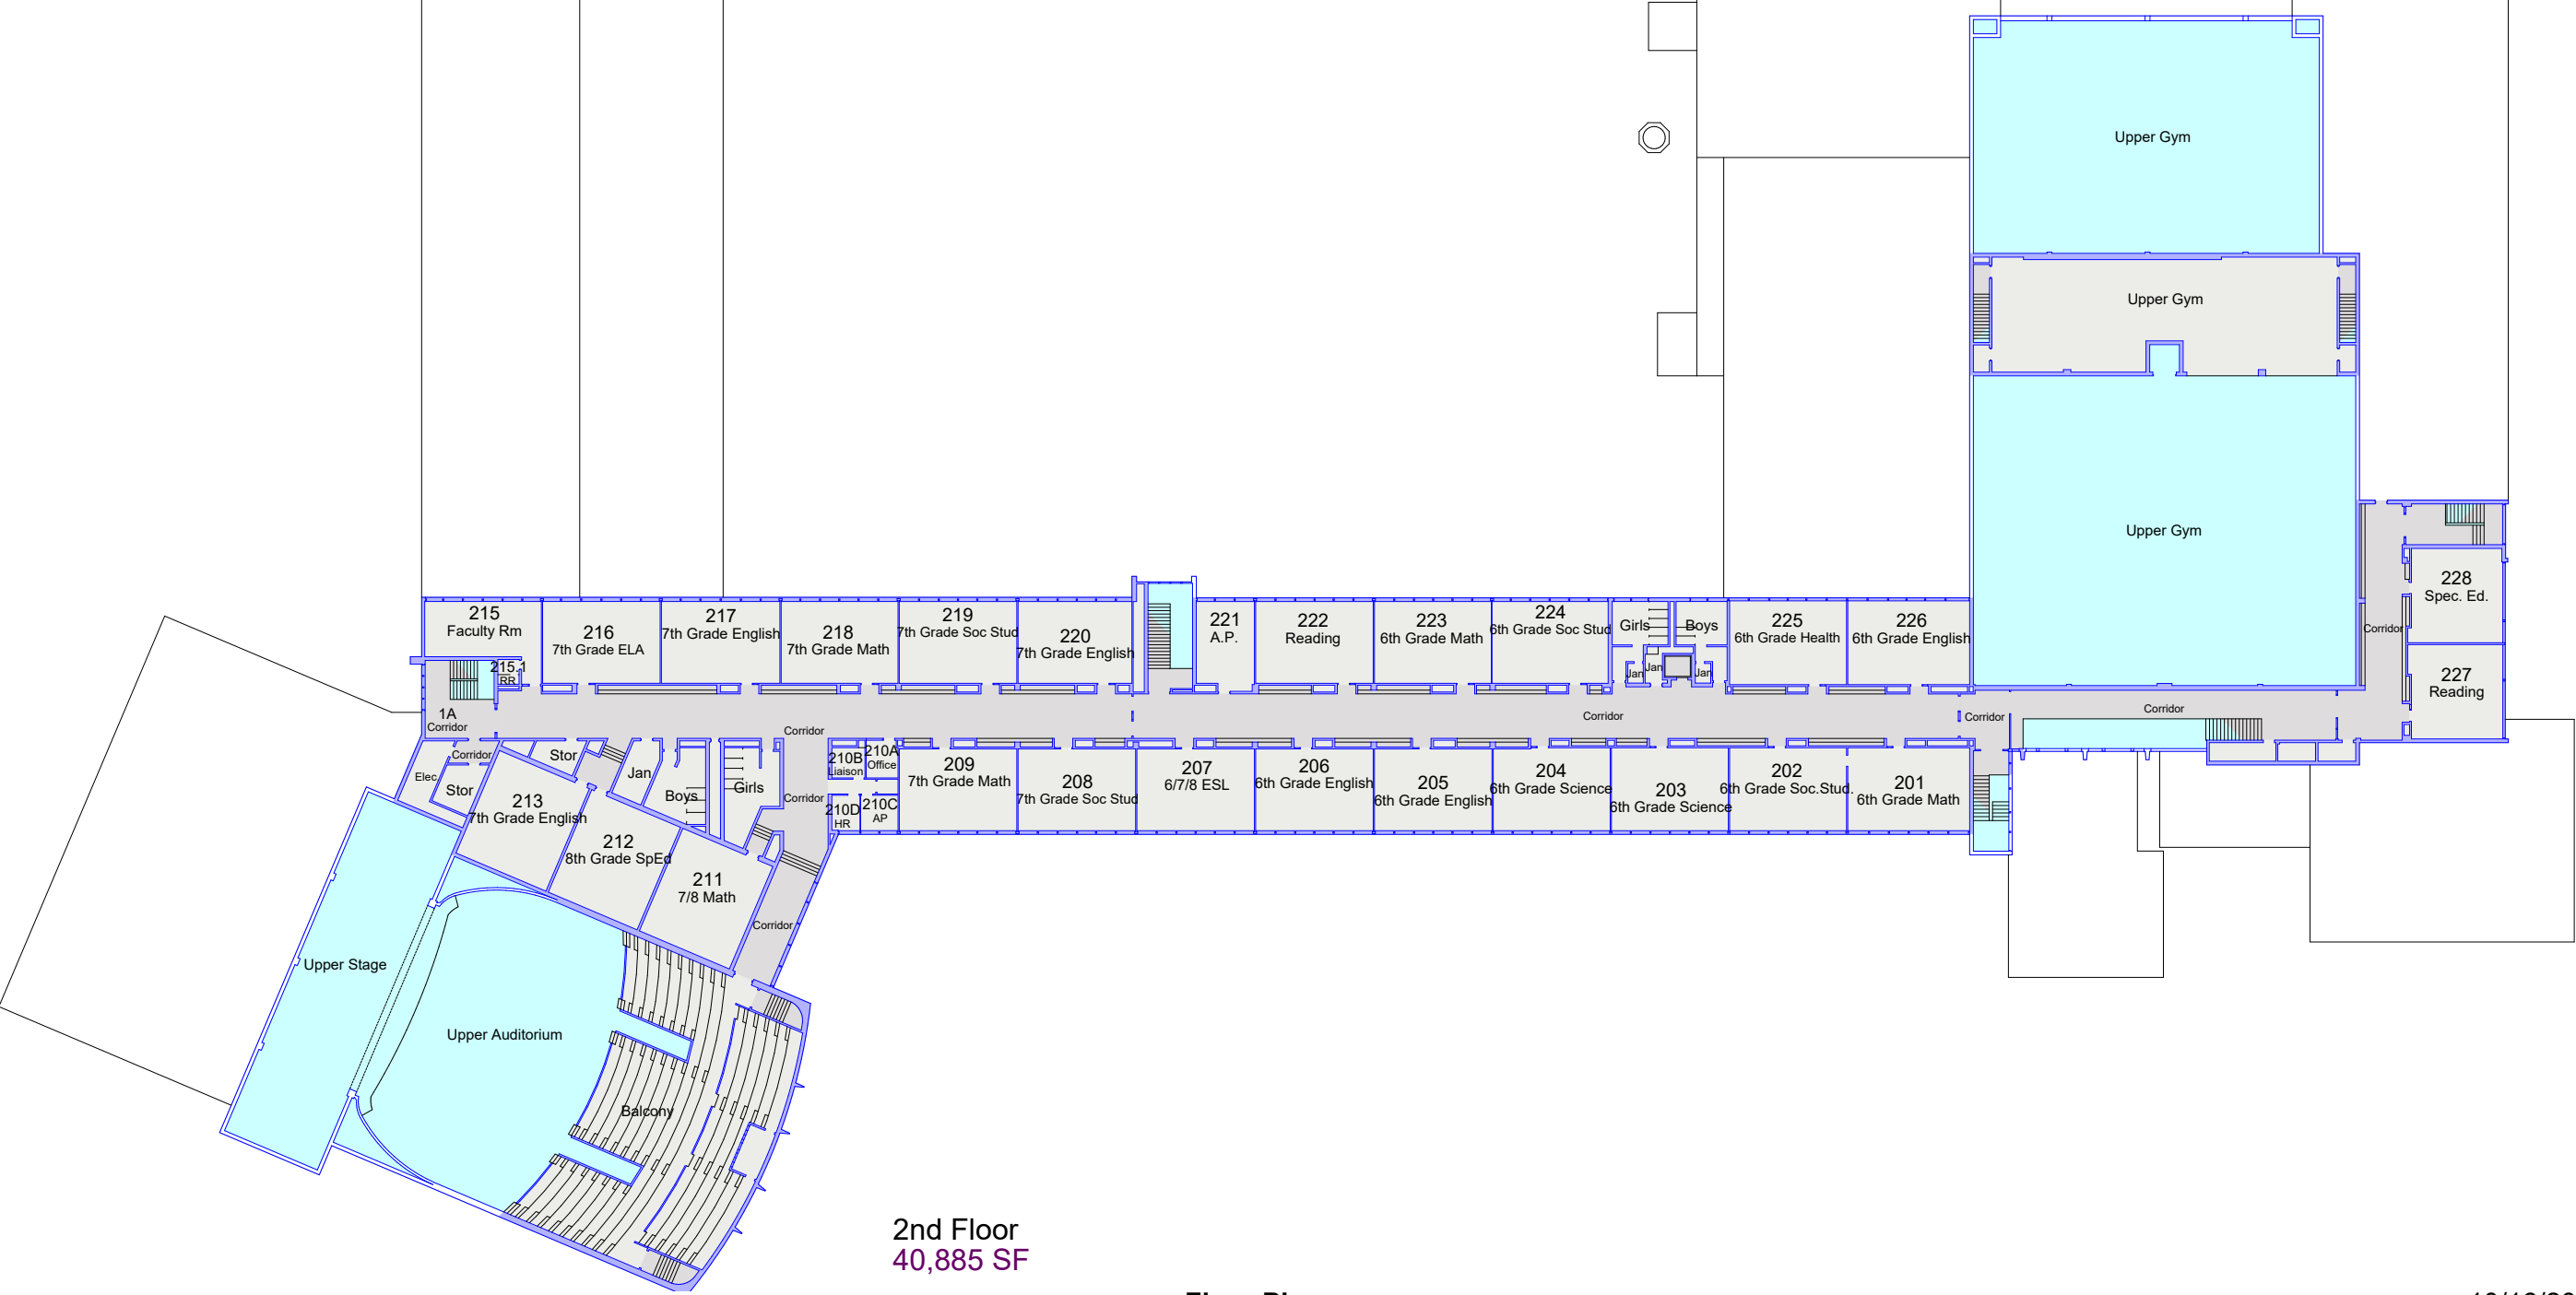


Floor Plan

Flinn
2525 Ohio Parkway (61108)



Mechanical
879 SF

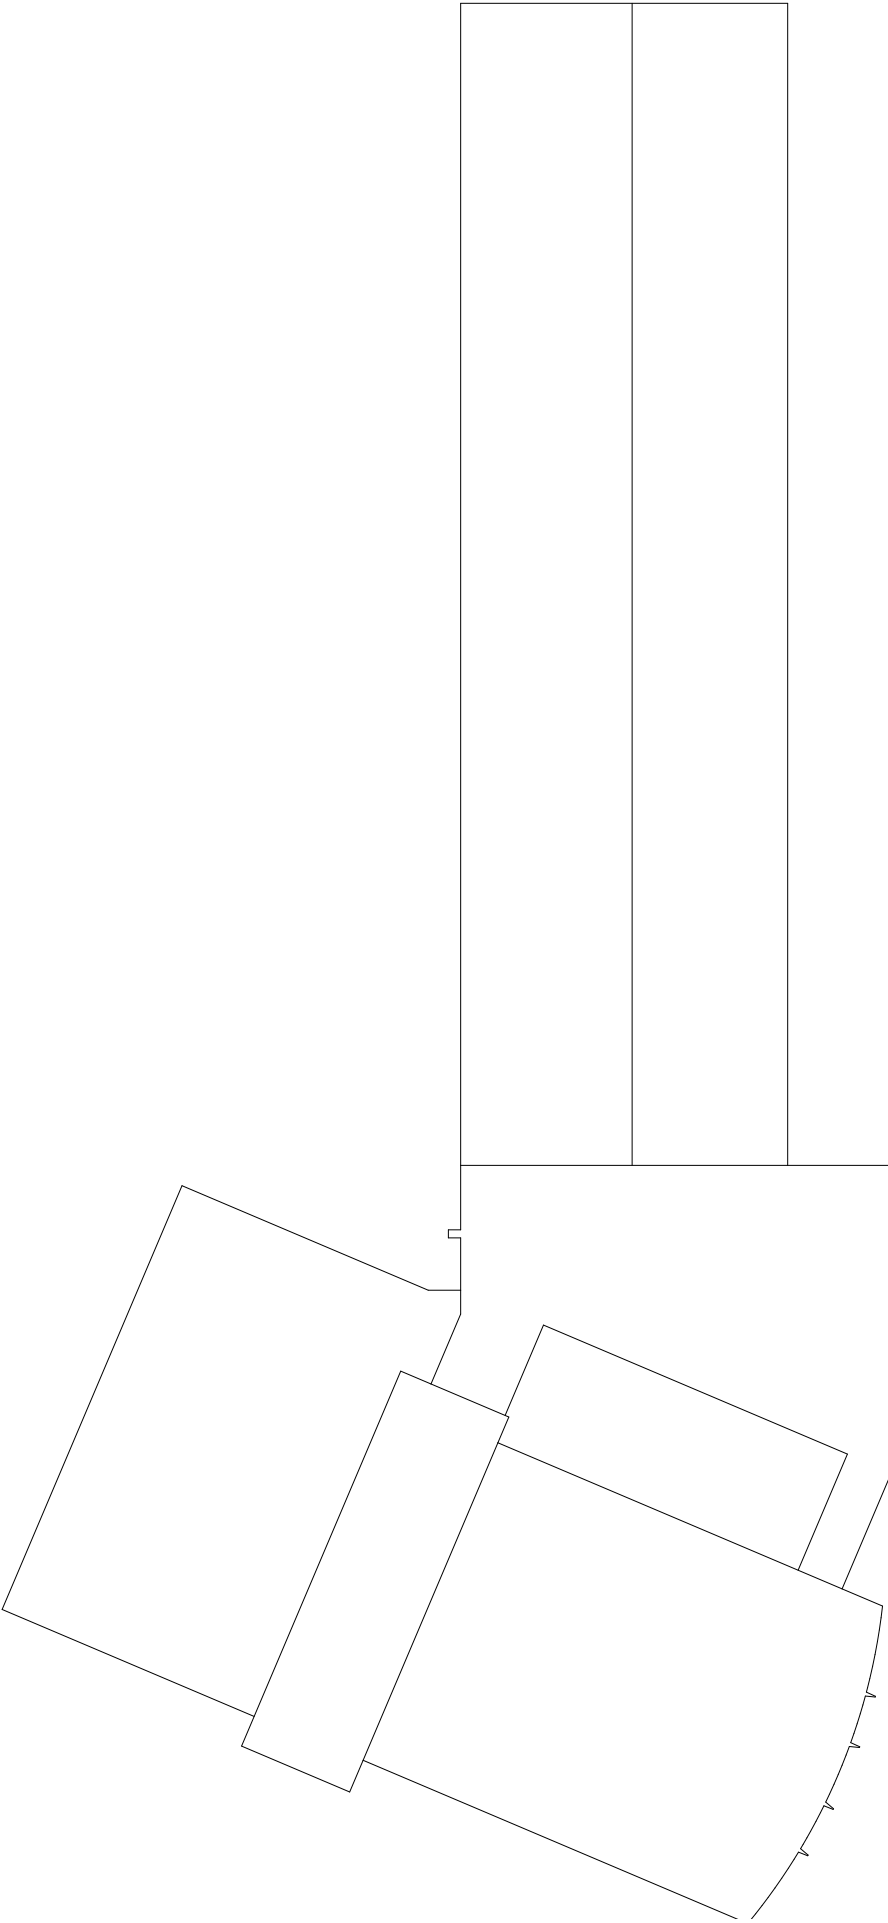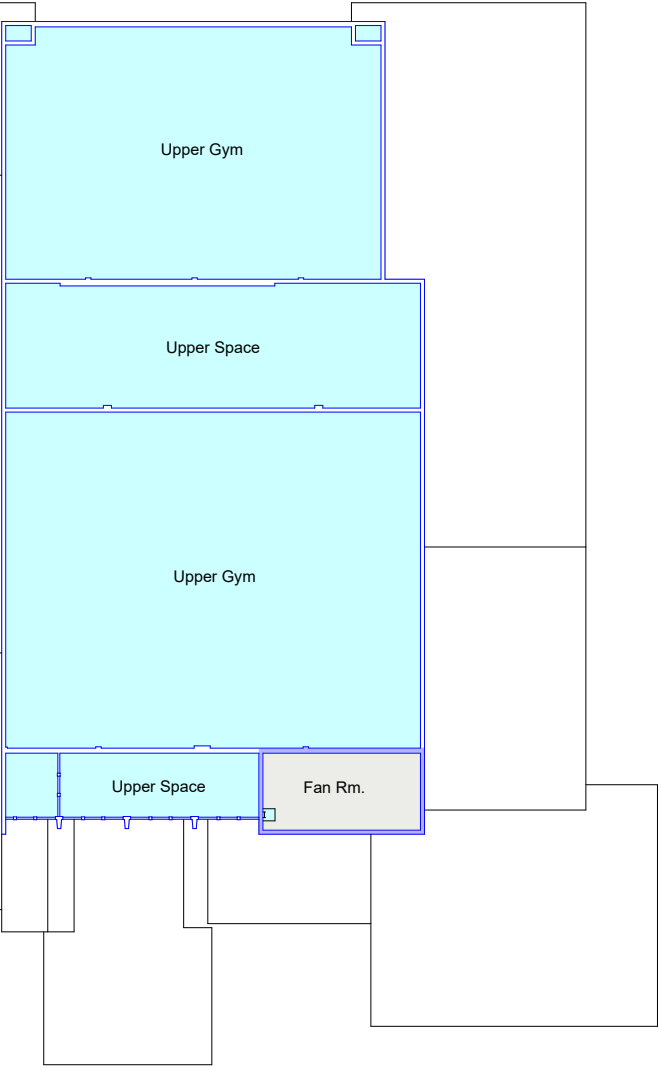

FROBERG


4555 20th Street (61108)
Grade Configuration: K-5
Initial Year Built: 1965
Addition(s): 1968, 2013
Area of Building: 48,786 S.F.
Site Acreage: 17.53
2018-2019 Enrollment: 422
Number of Classrooms: 19



1st Floor
47,834 SF

A Floor Plan


FROBERG
4555 20th Street (61108)

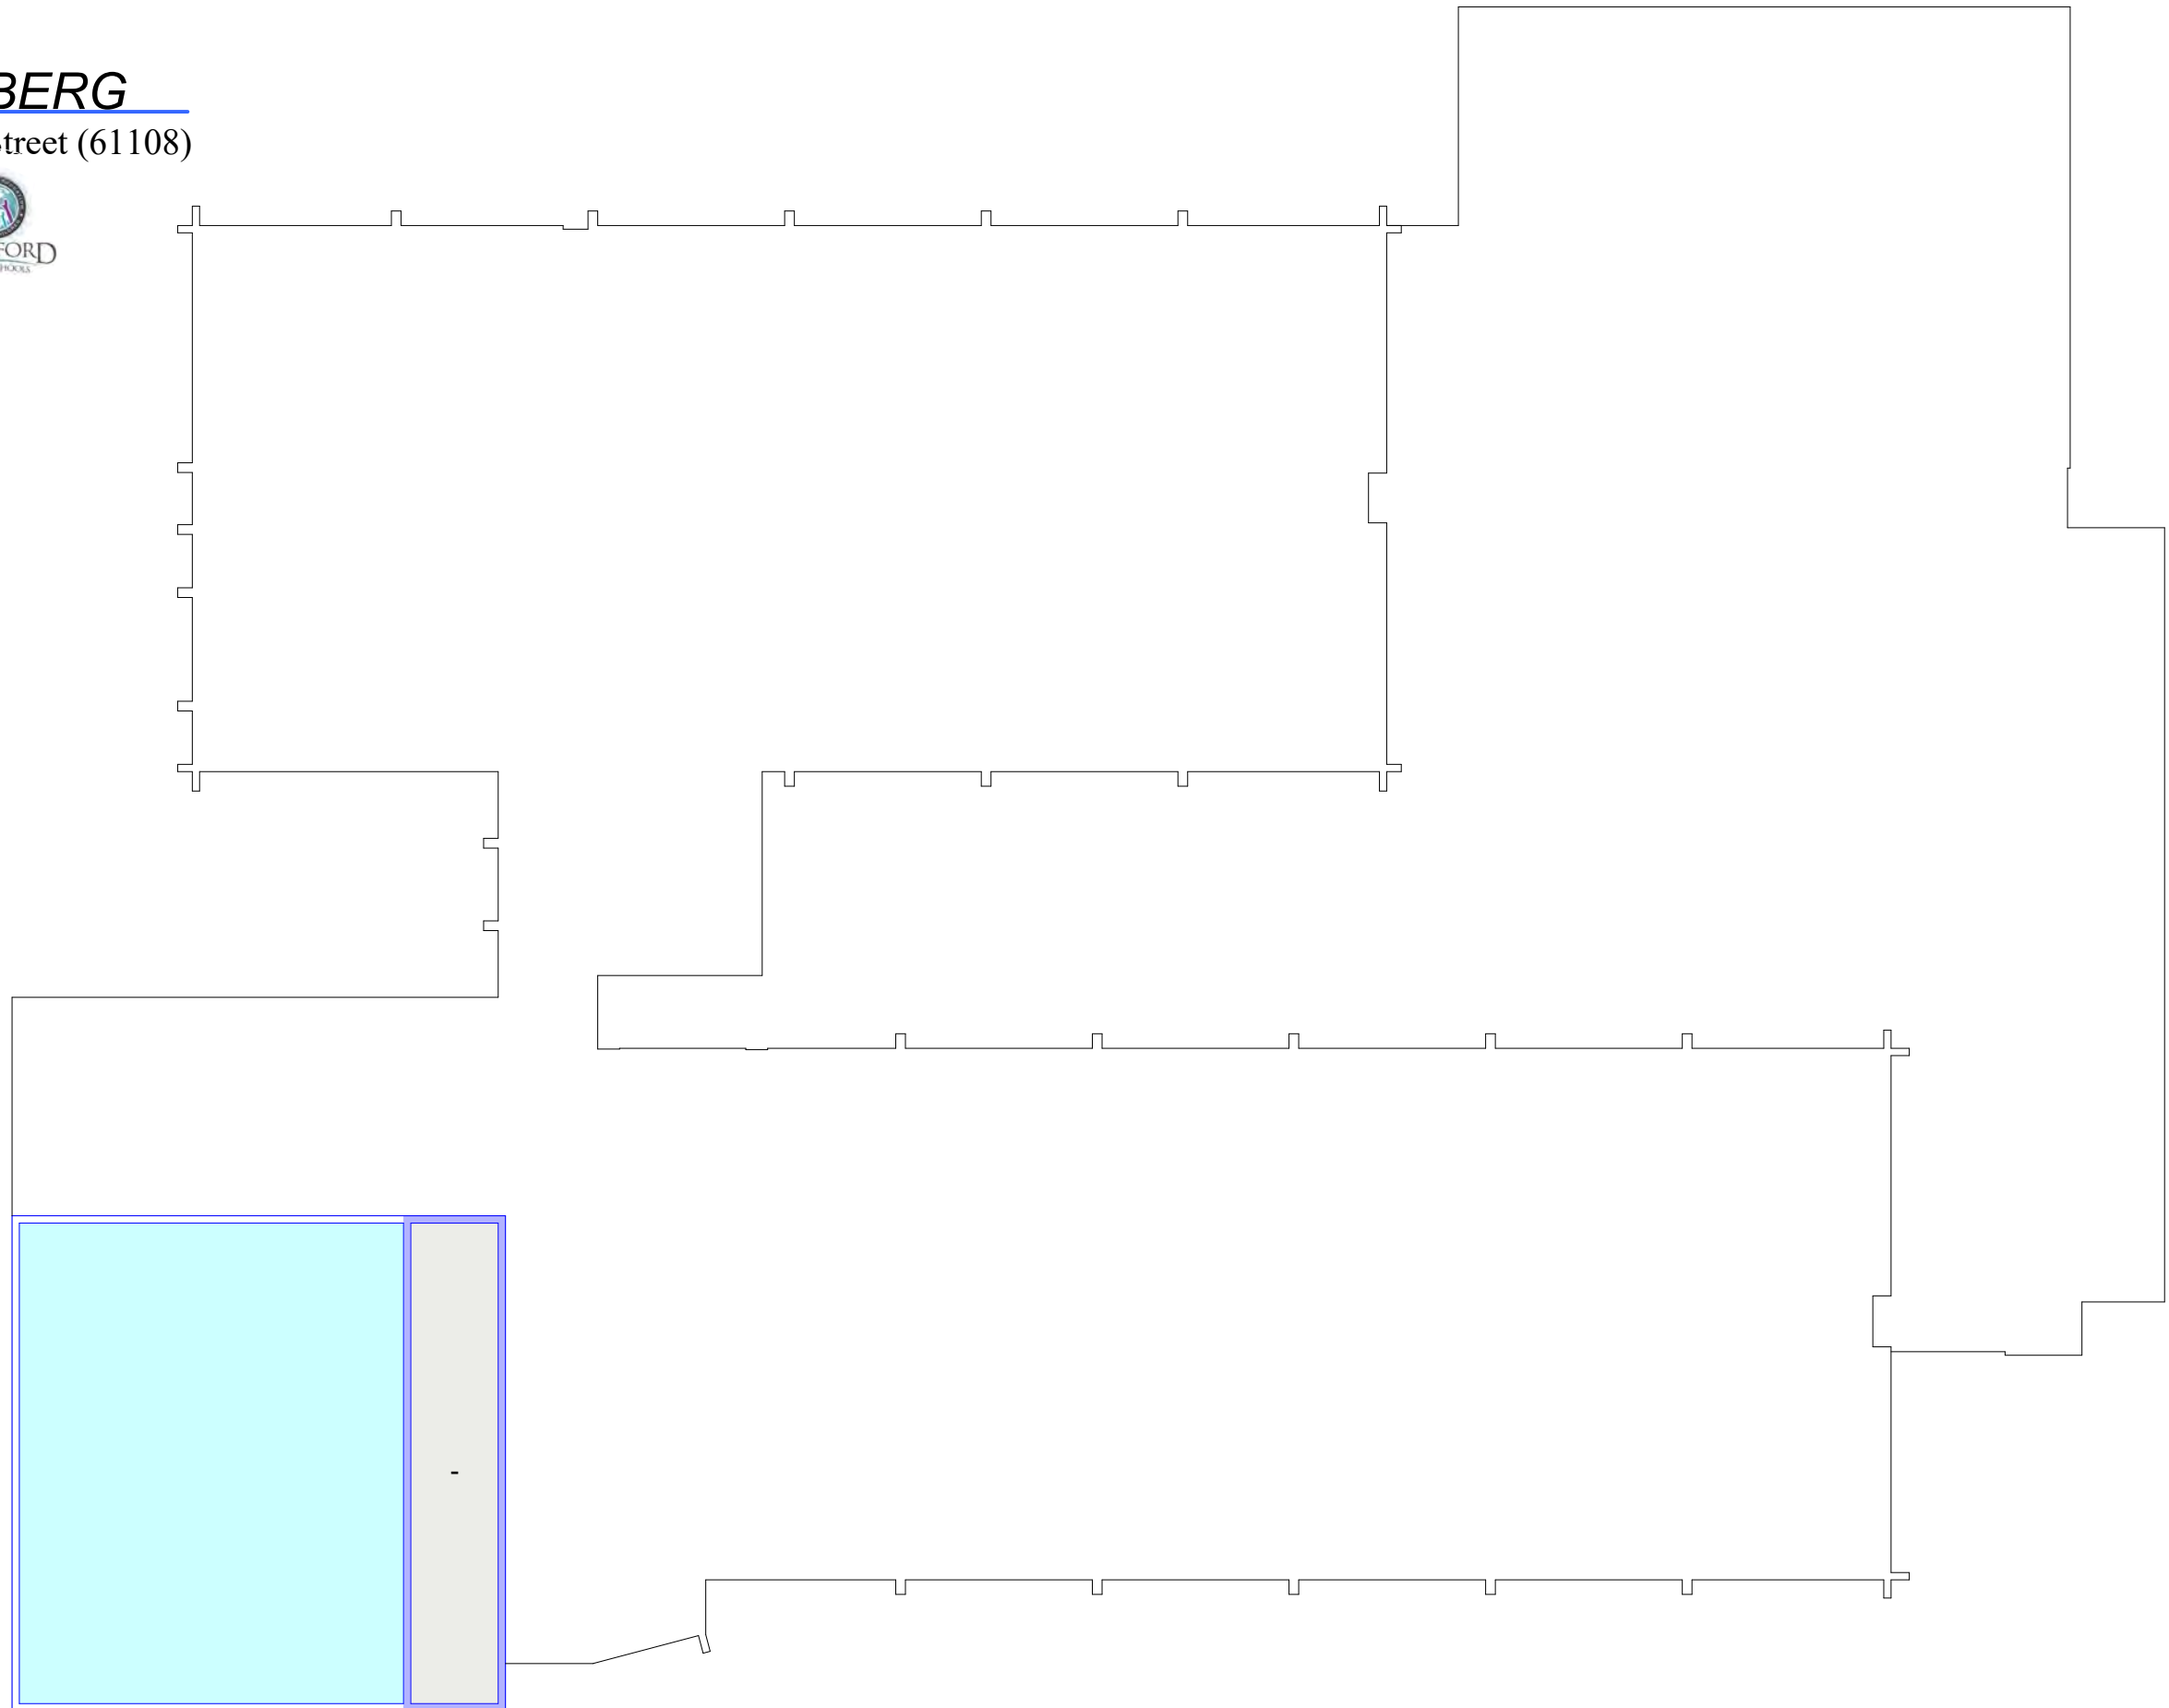


Mechanical
952 SF

Floor Plan

10/07/2019

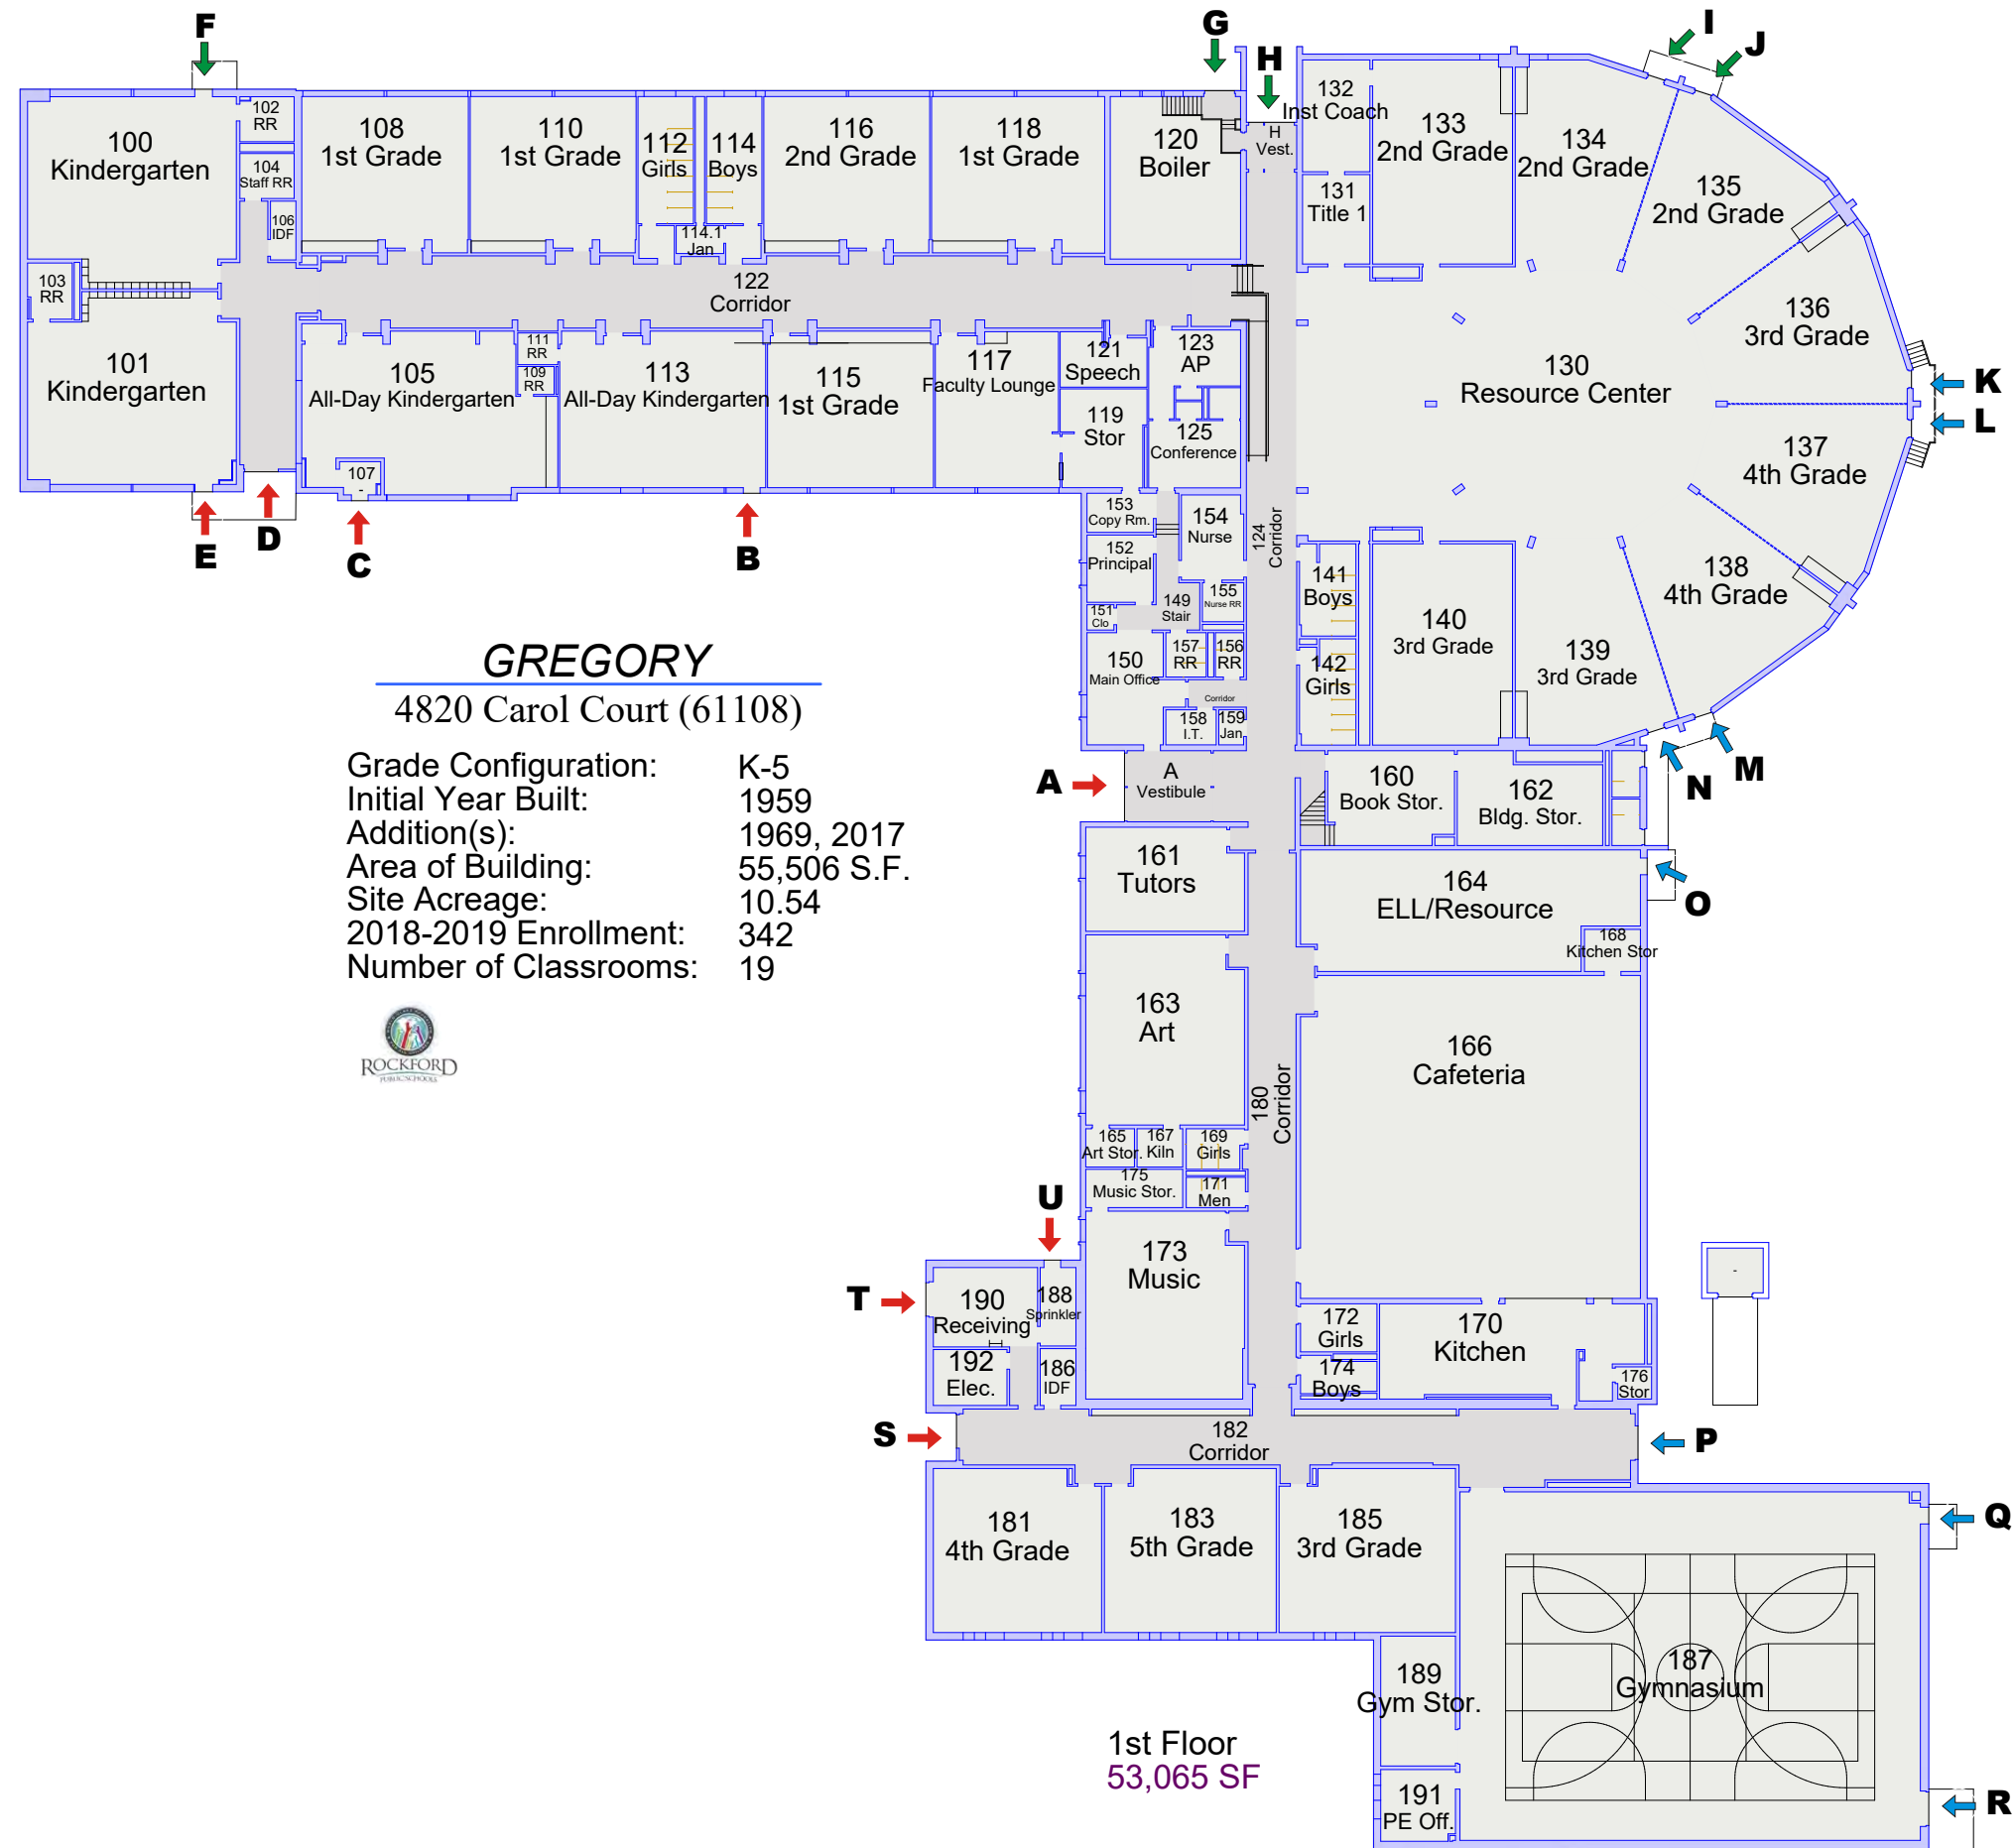


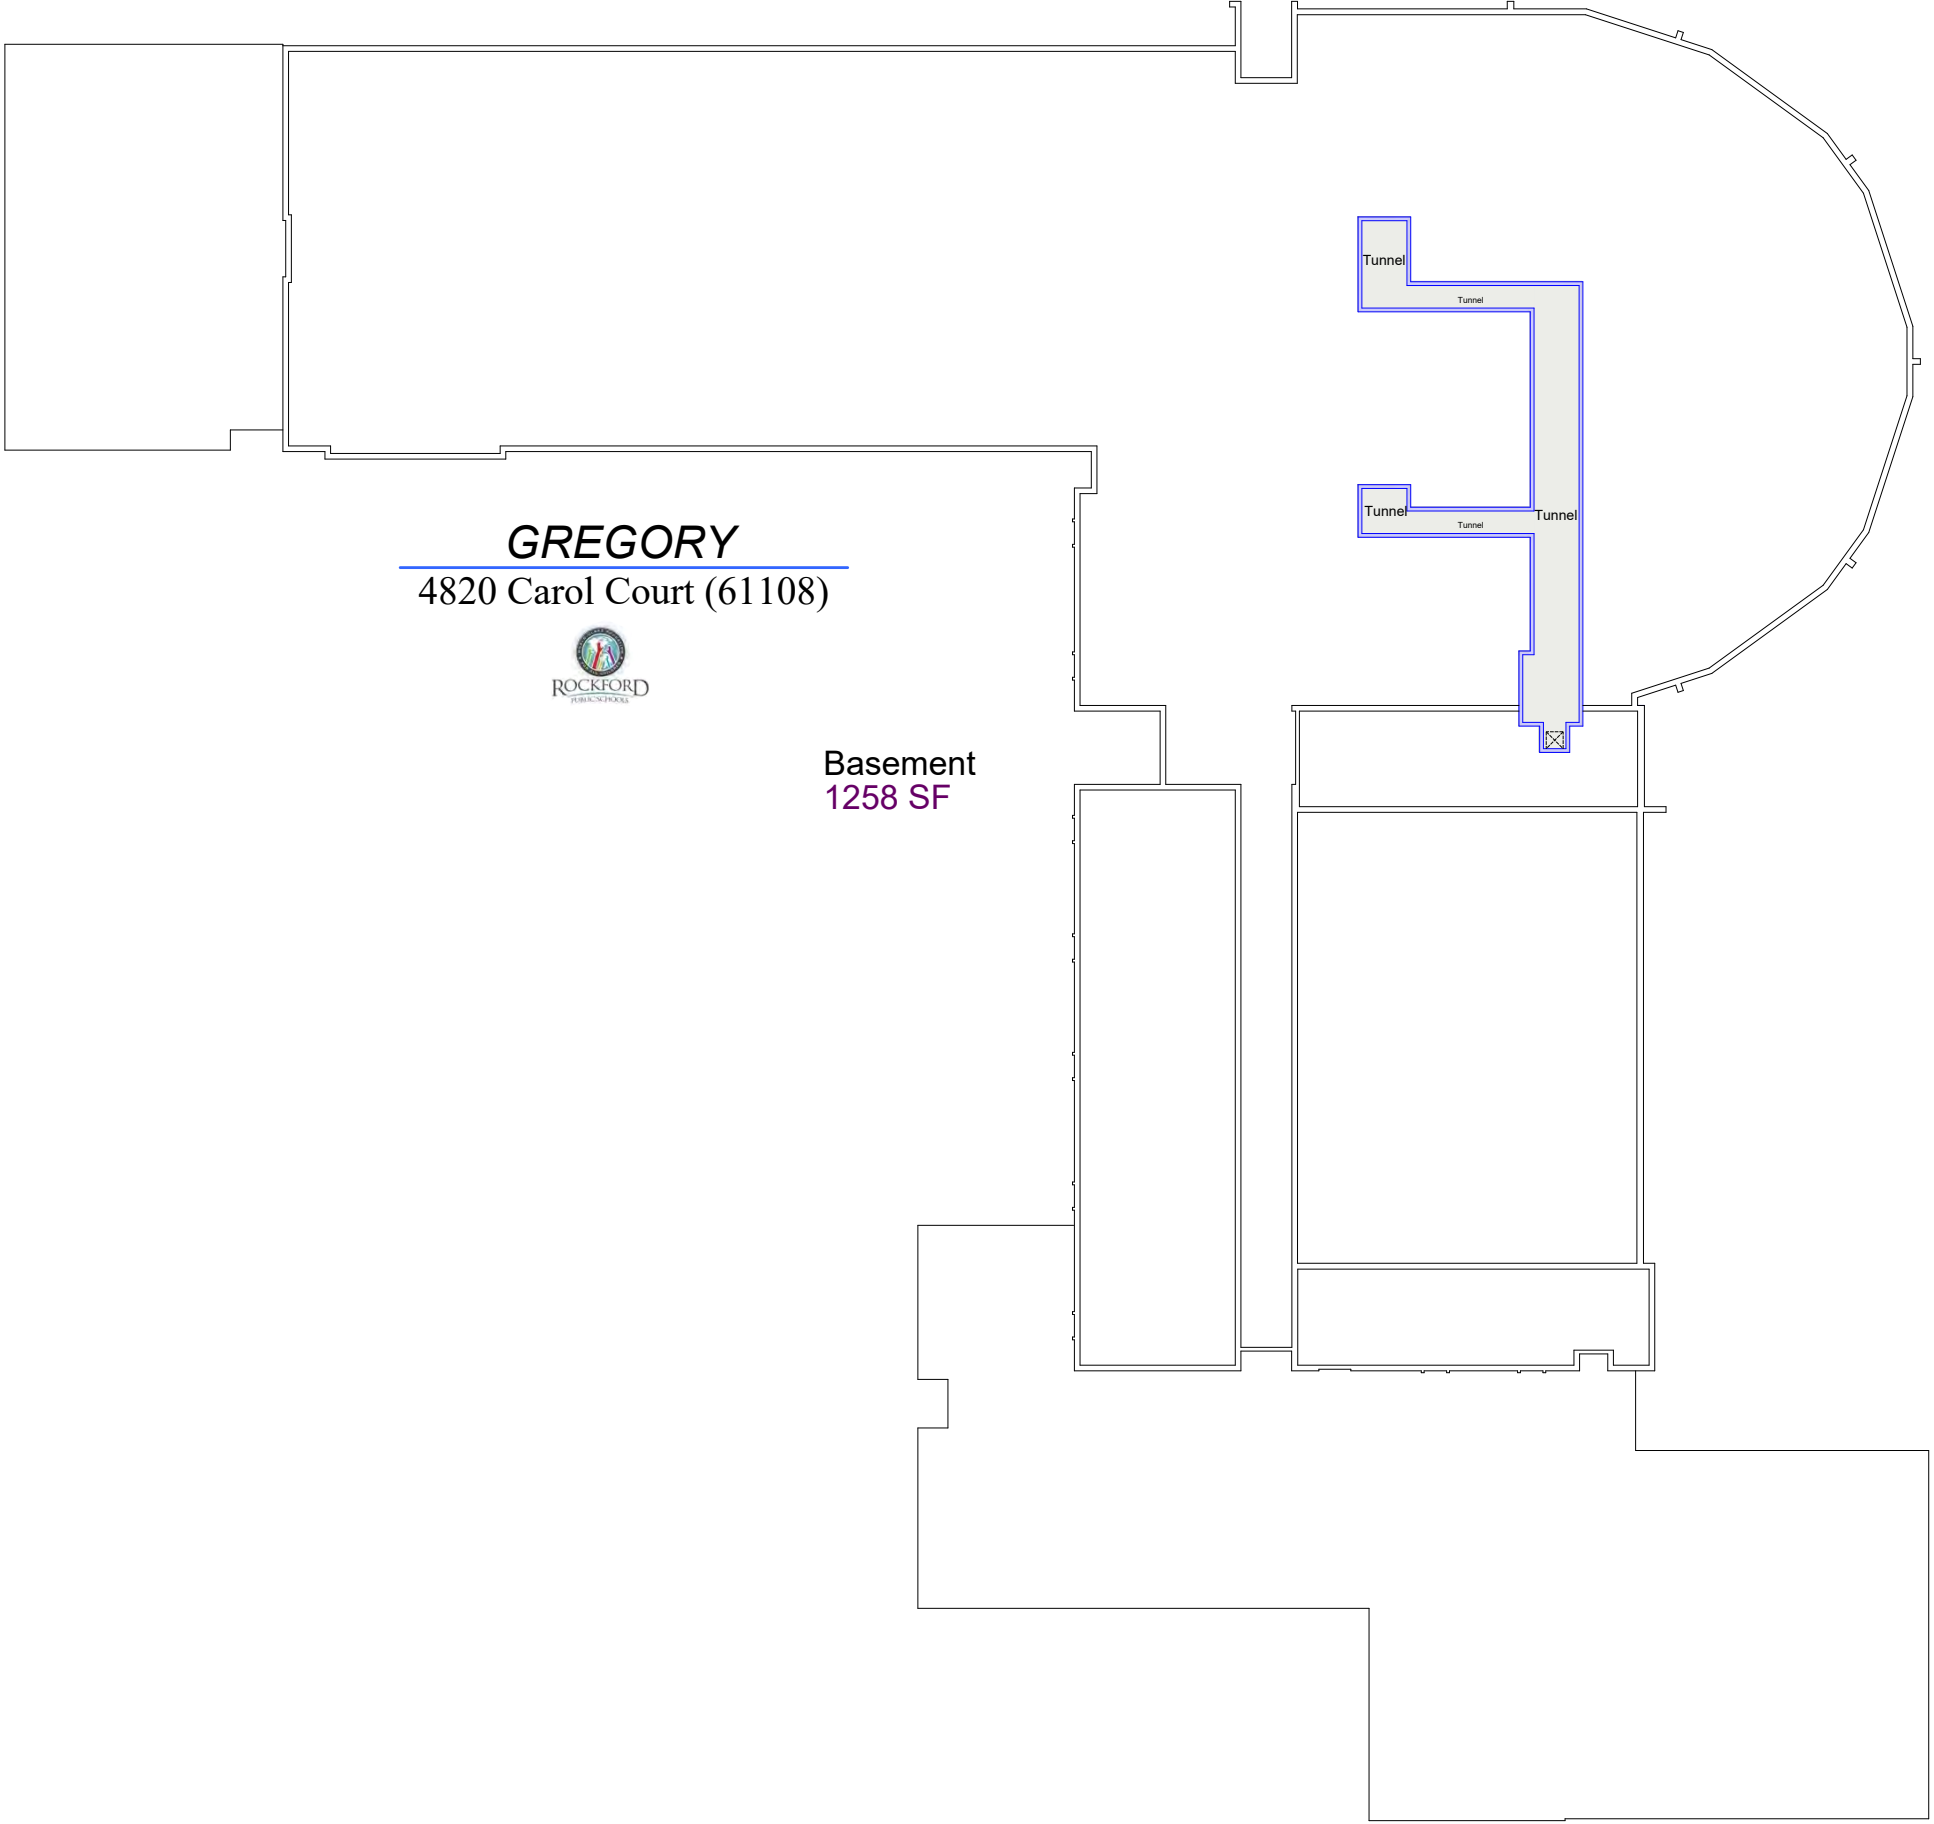

GREGORY
4820 Carol Court (61108)




Basement
1258 SF

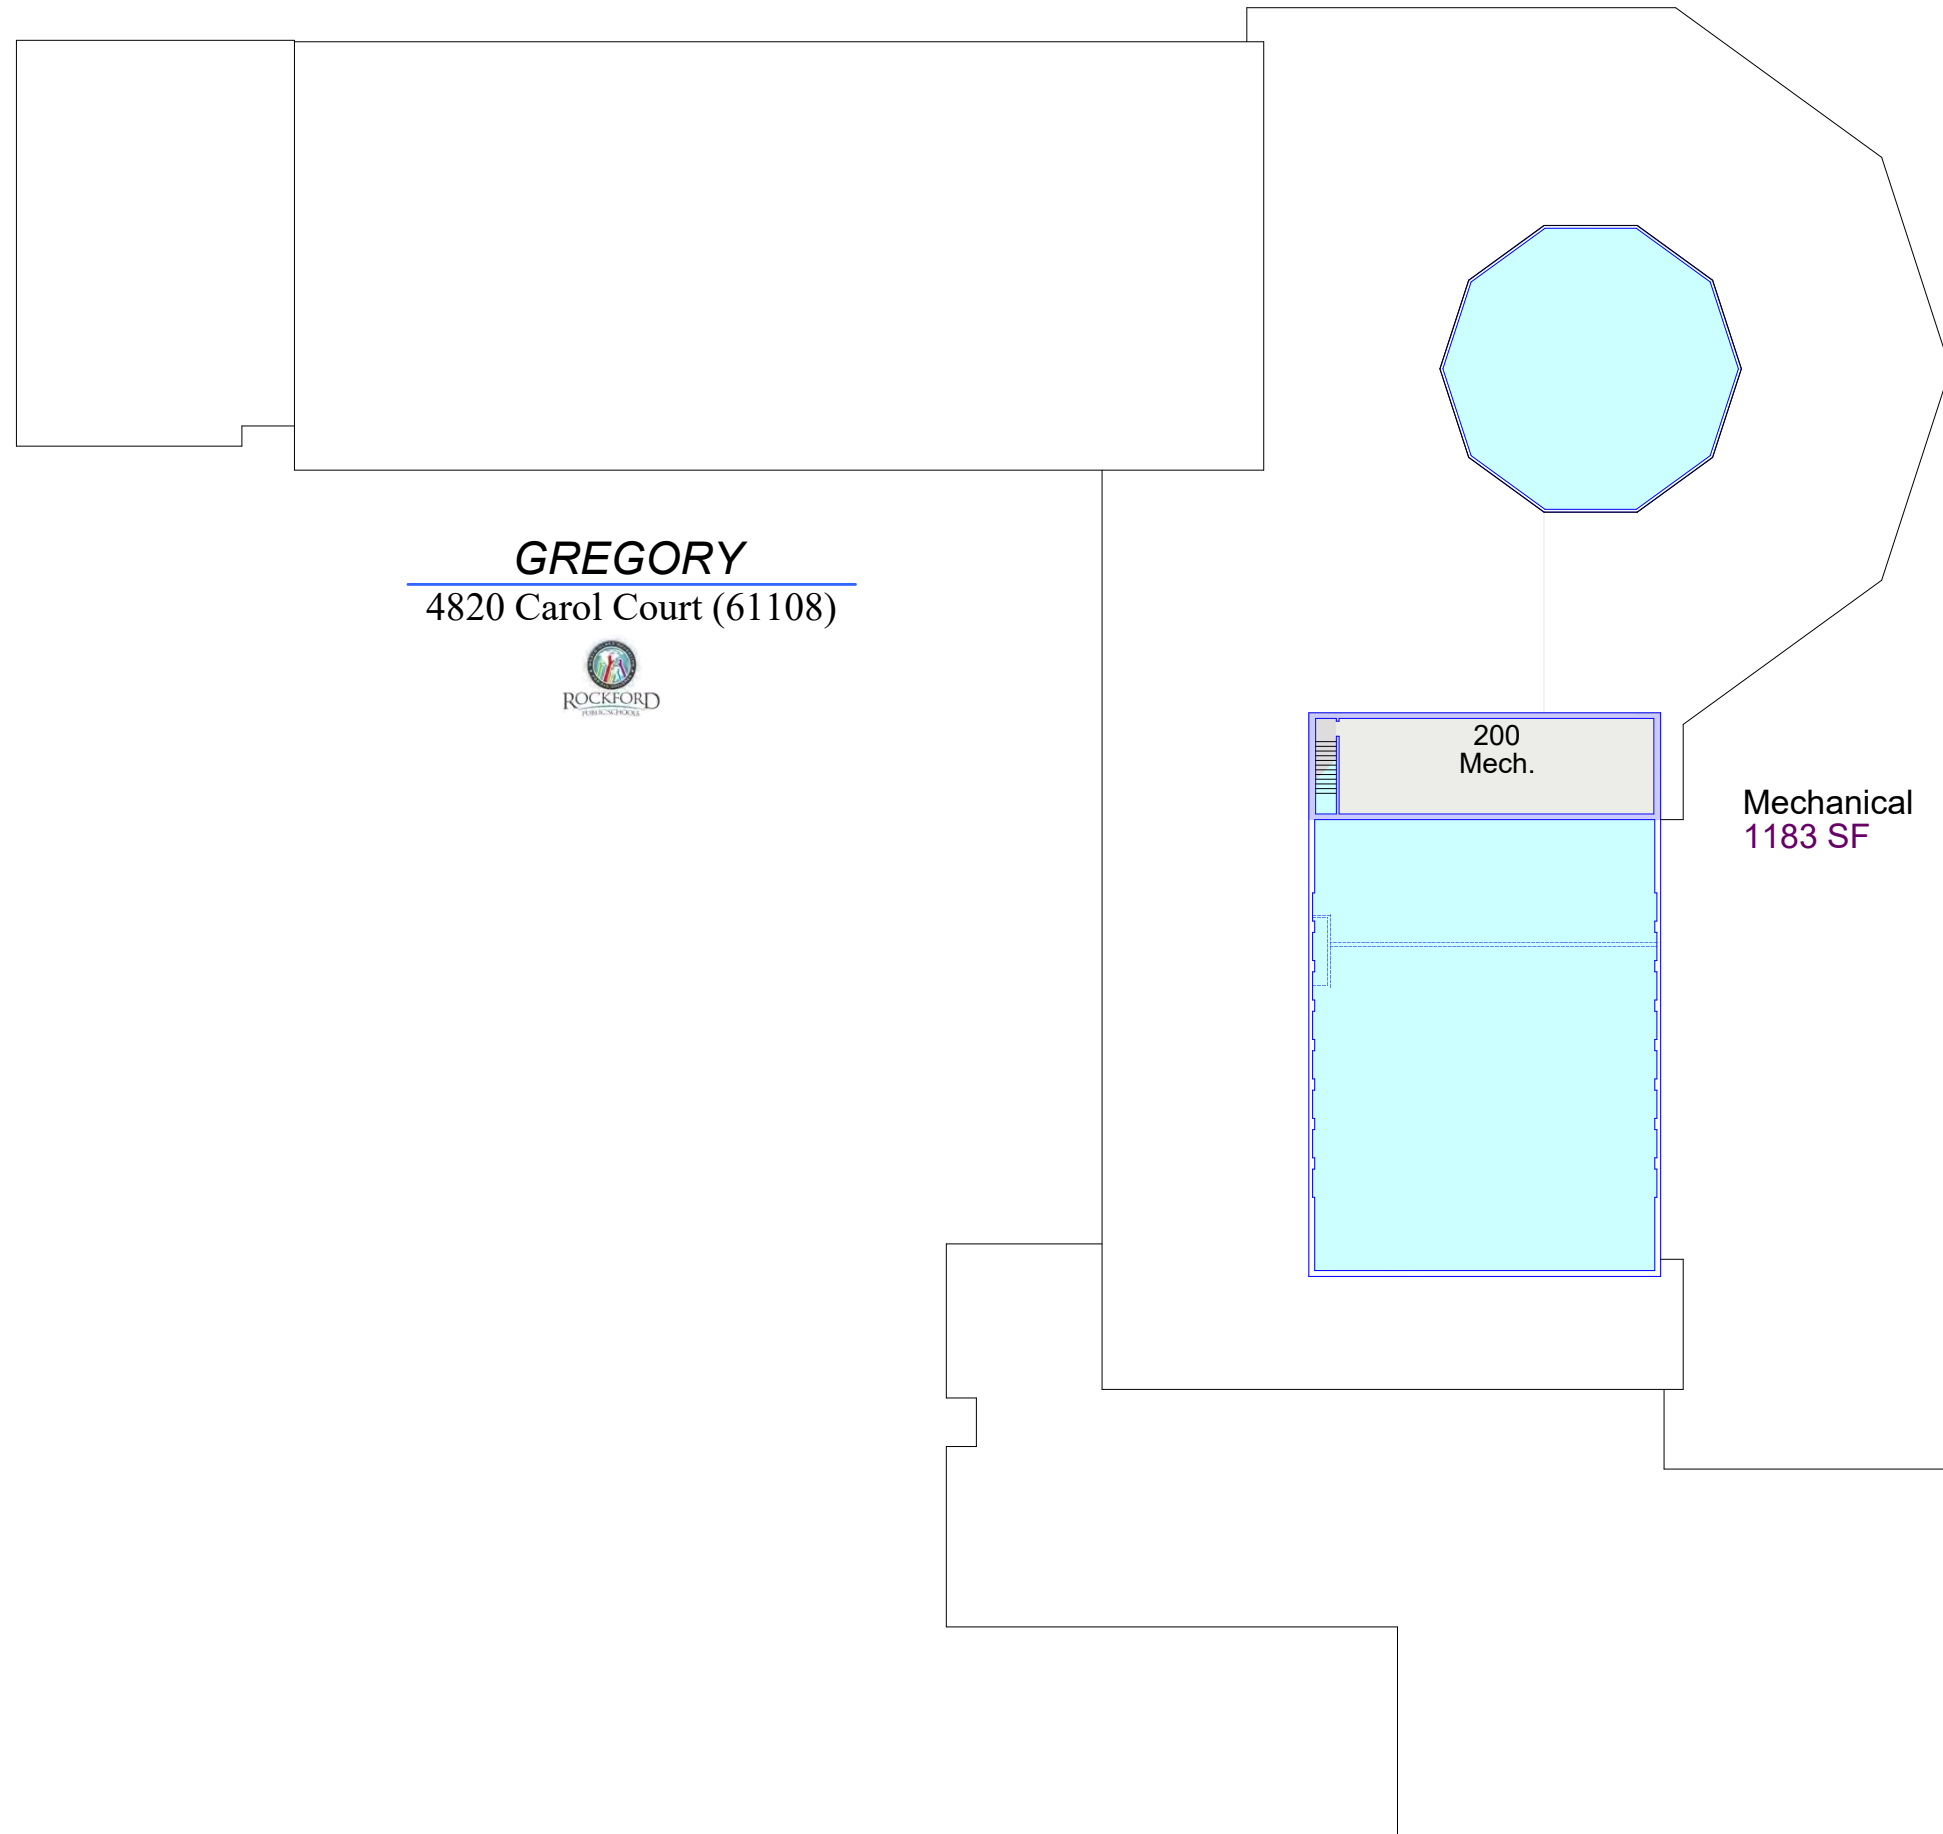


GREGORY
4820 Carol Court (61108)



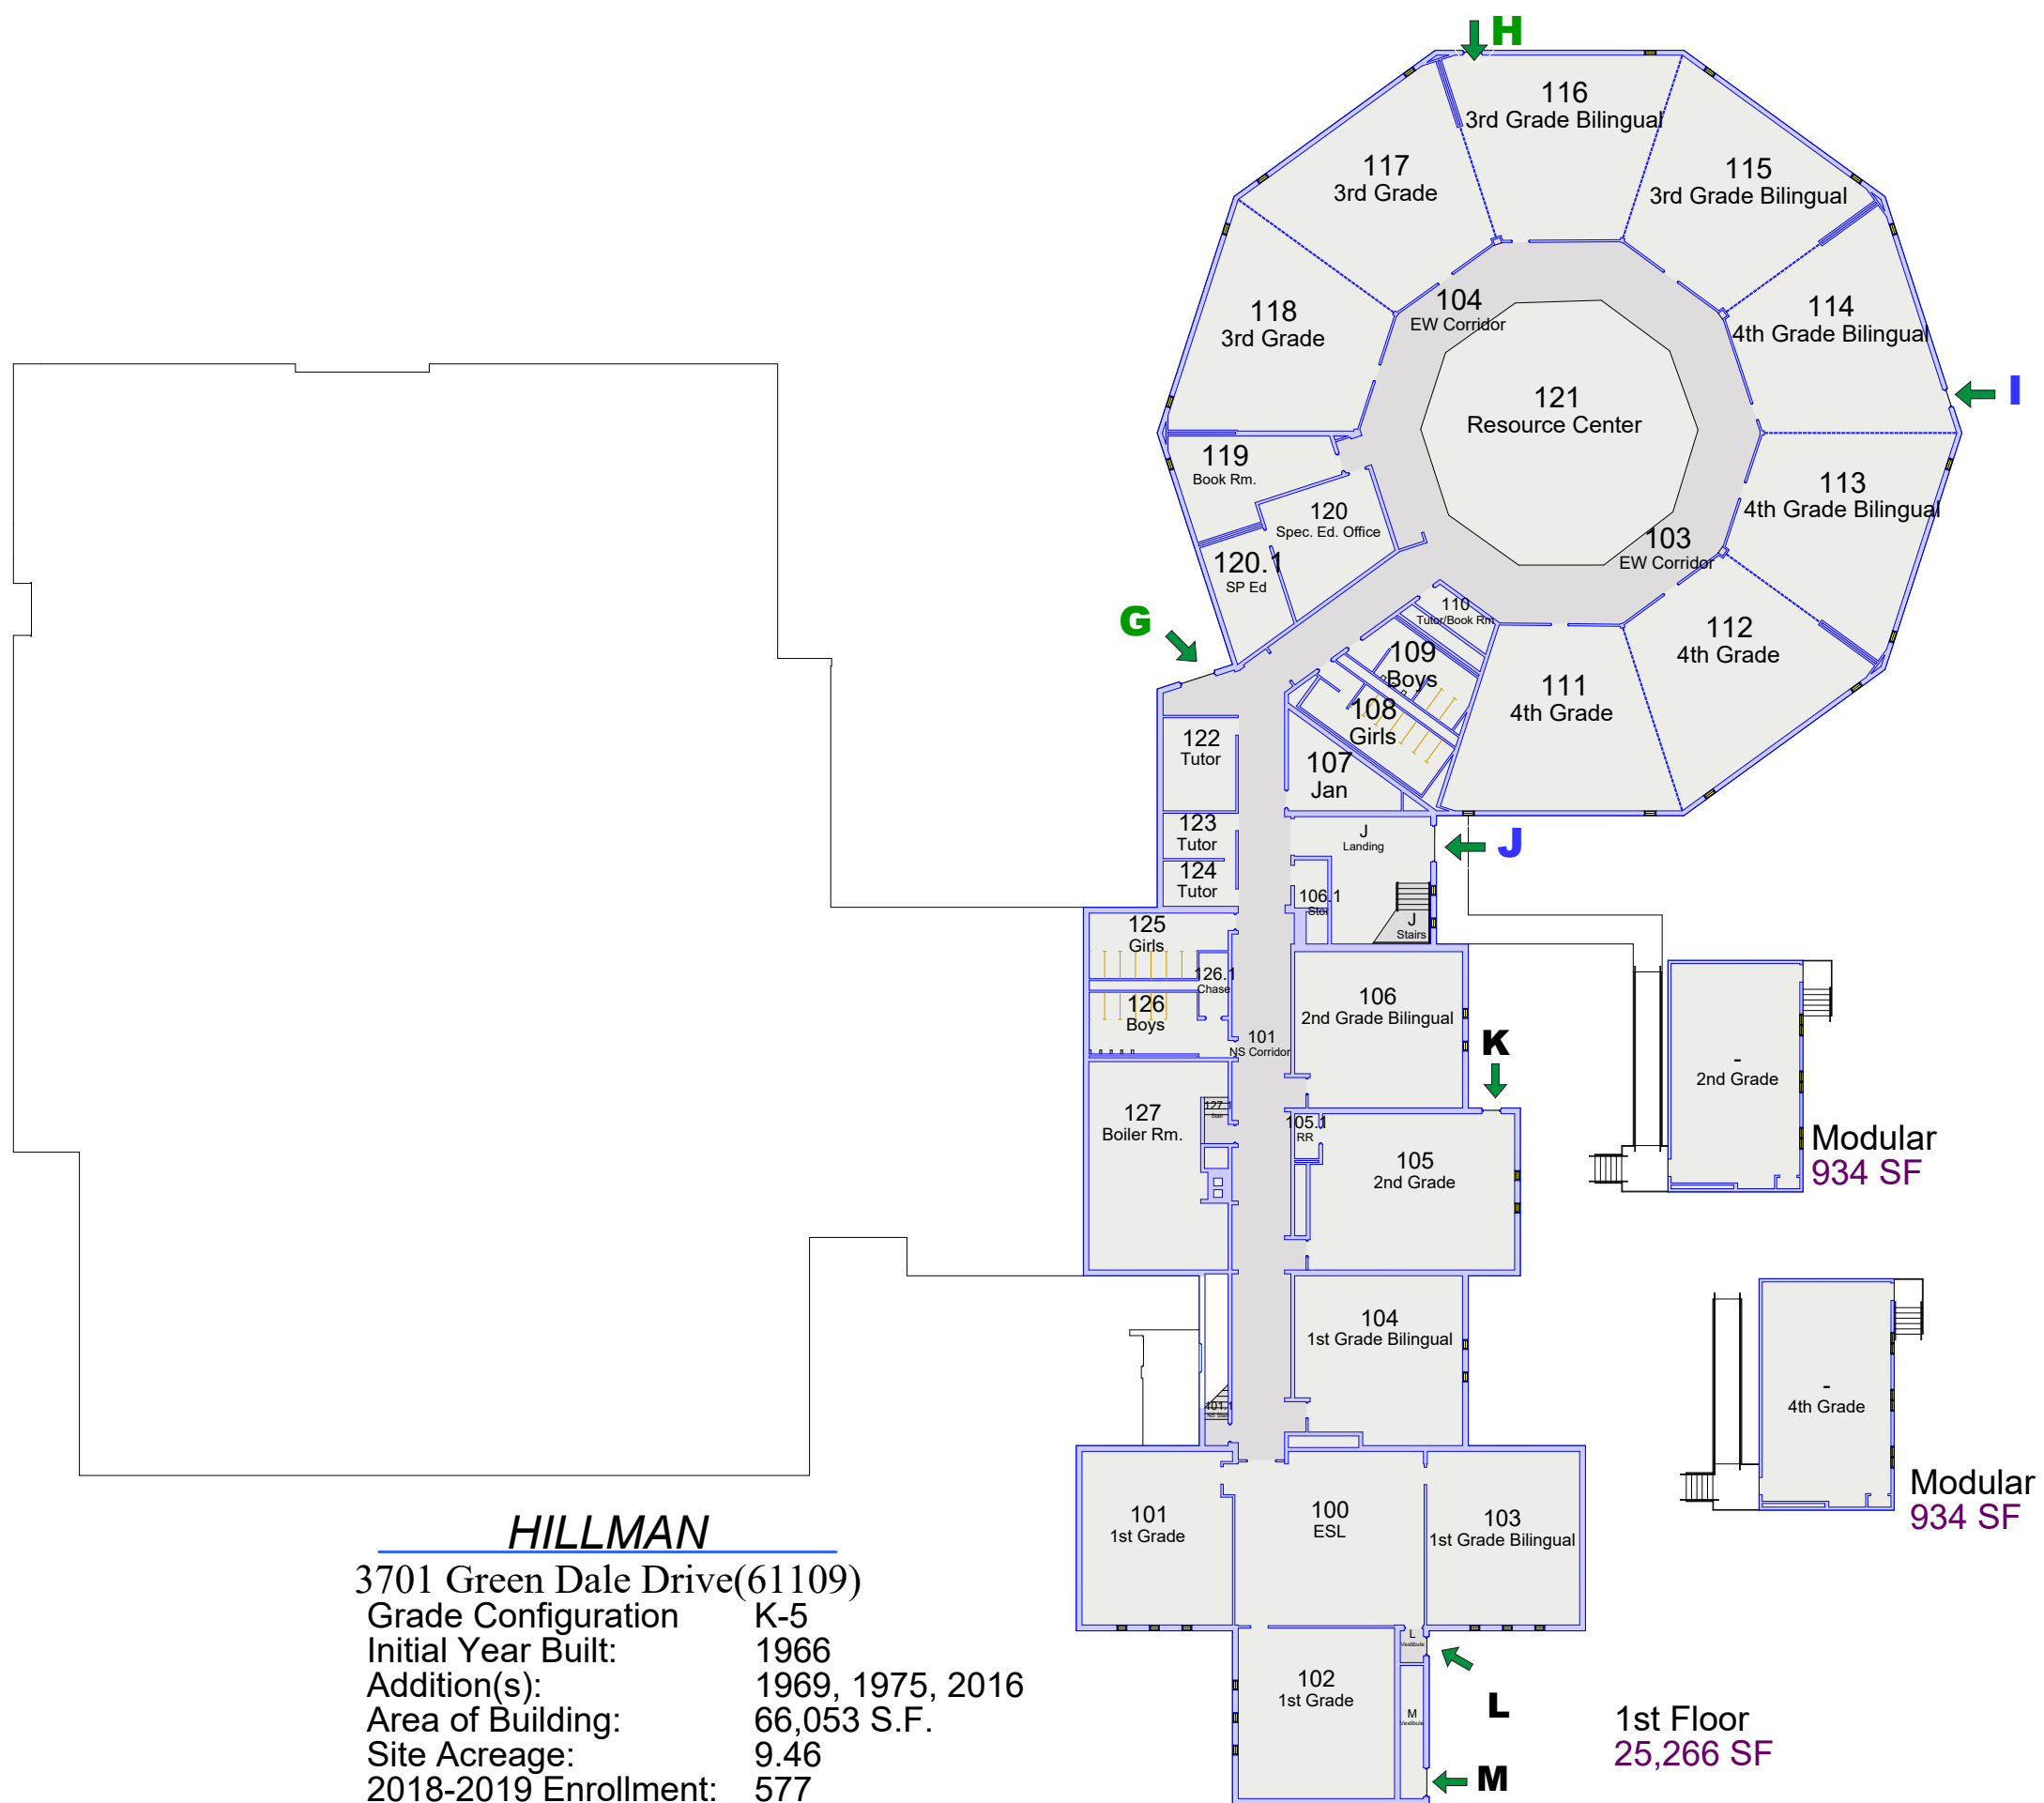

Floor Plan



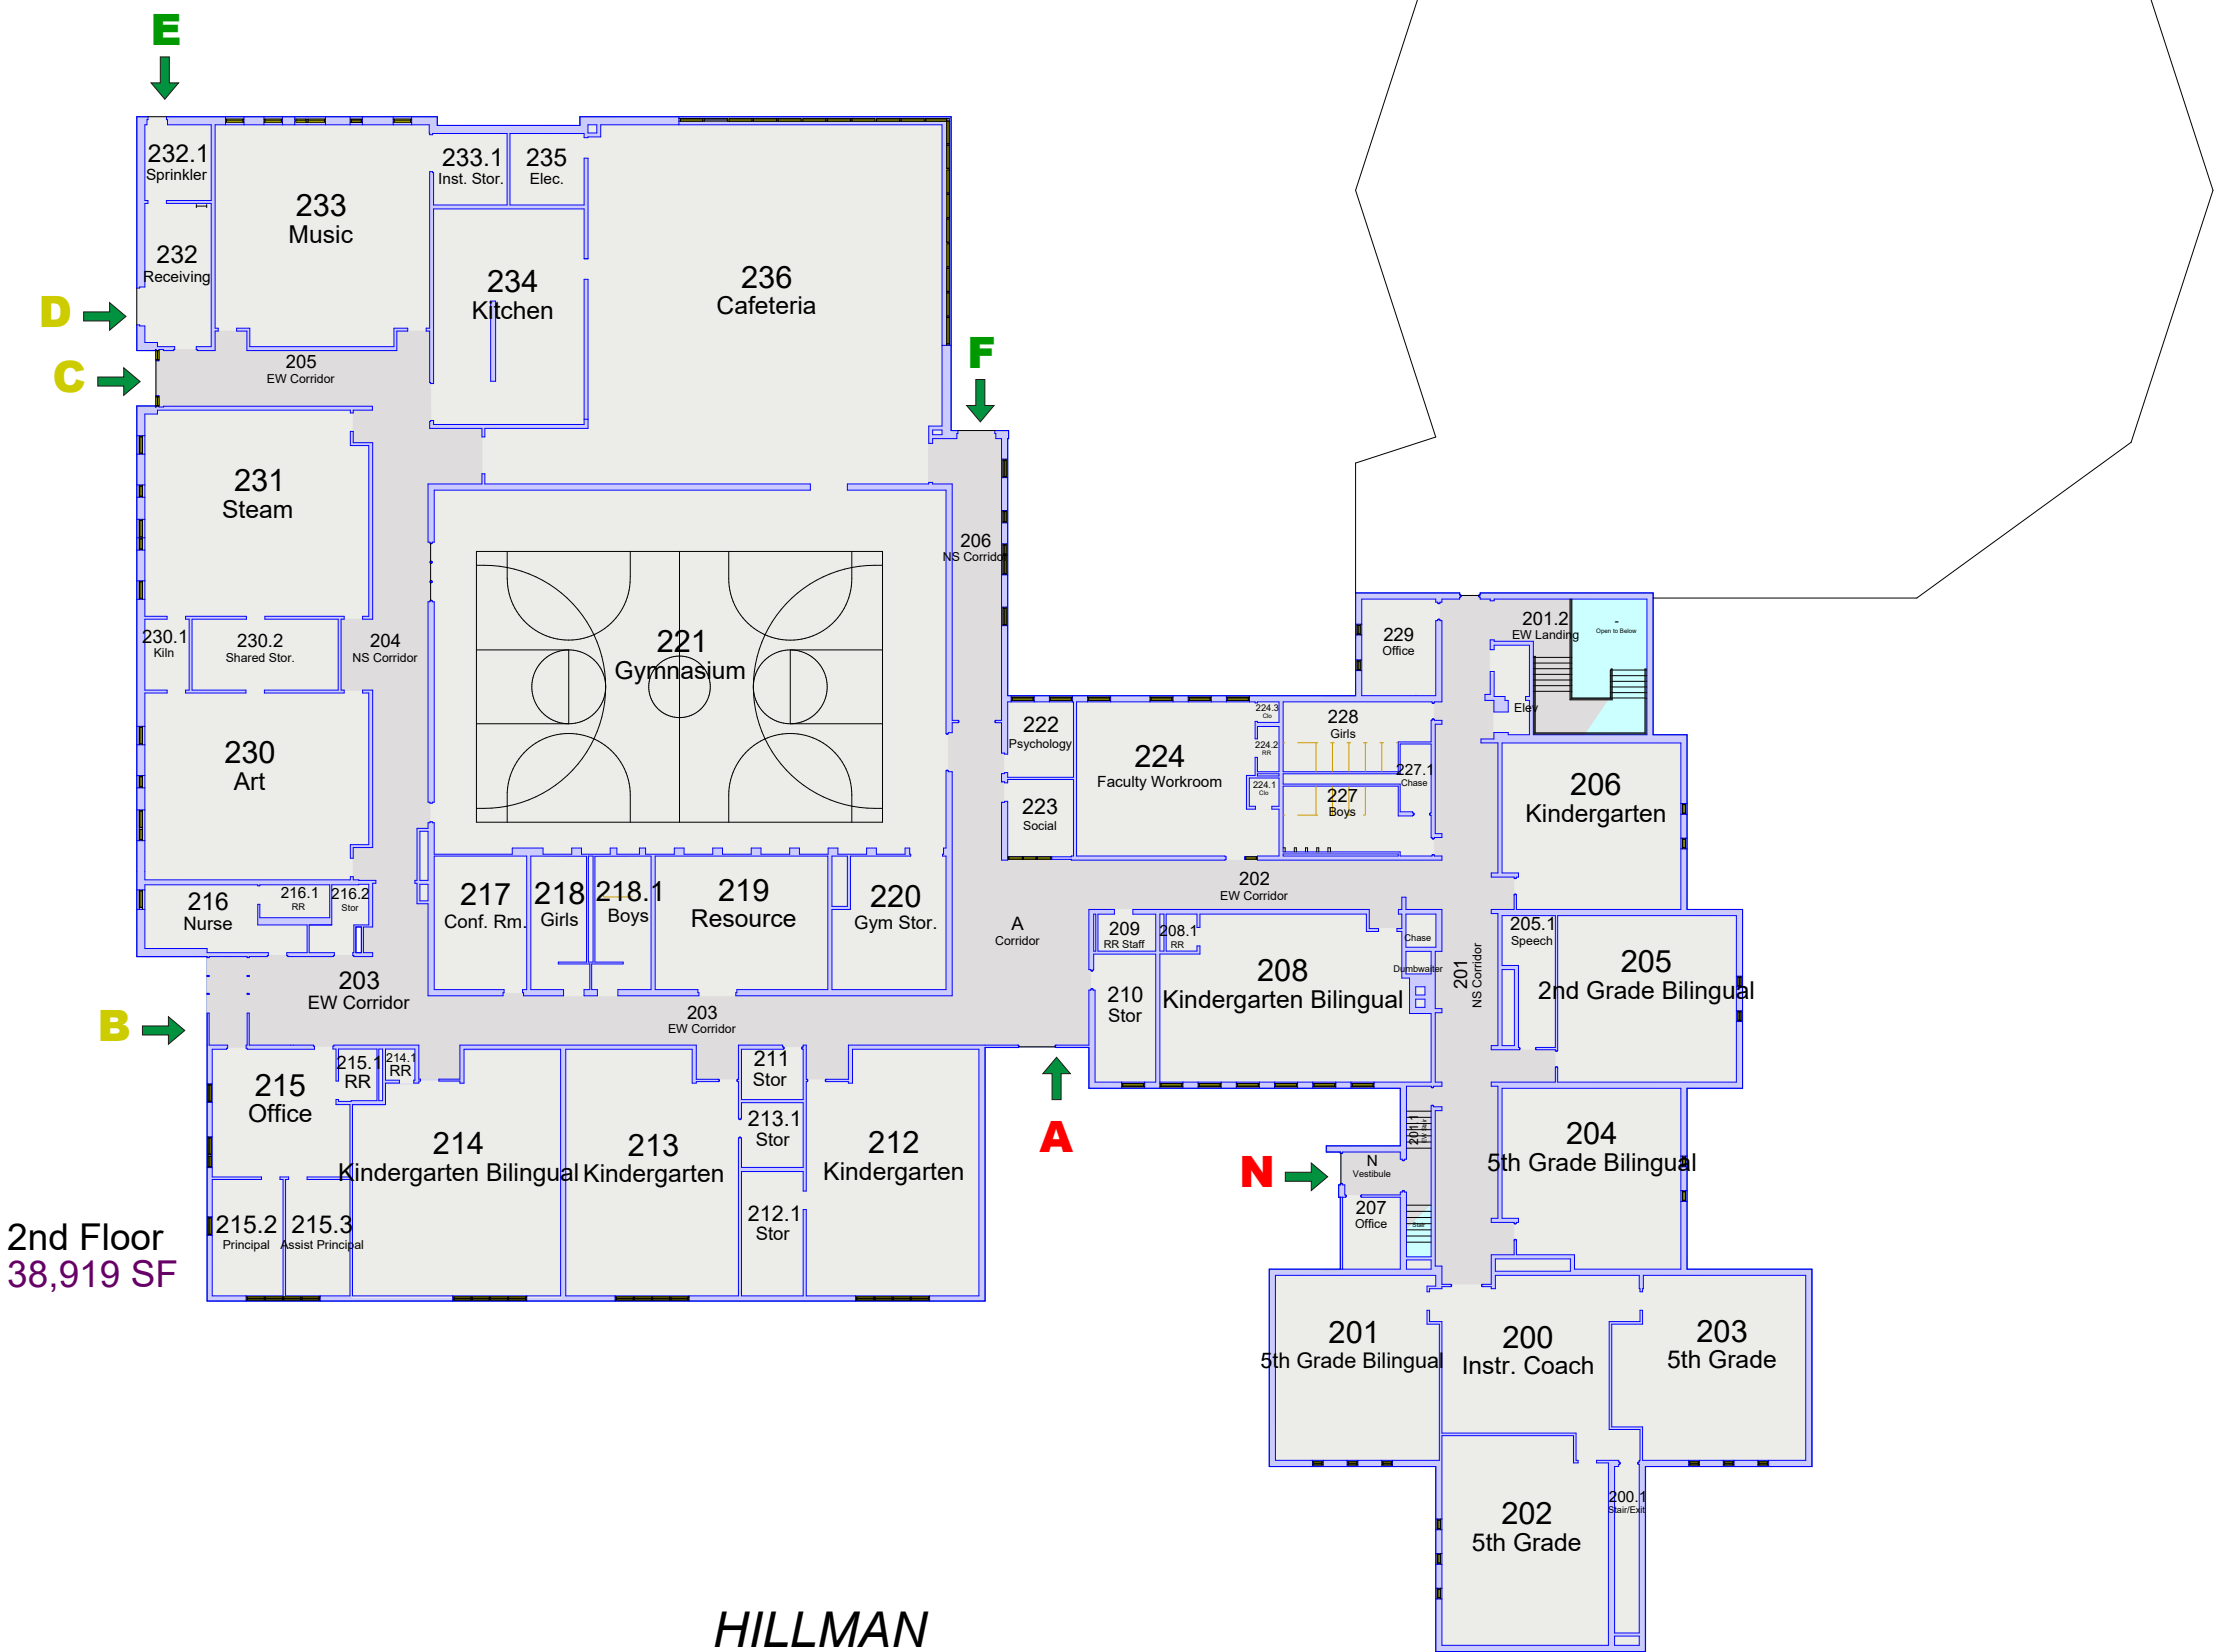


2nd Floor
38,919 SF

HILLMAN
3701 Green Dale Drive(61109)



Floor Plan

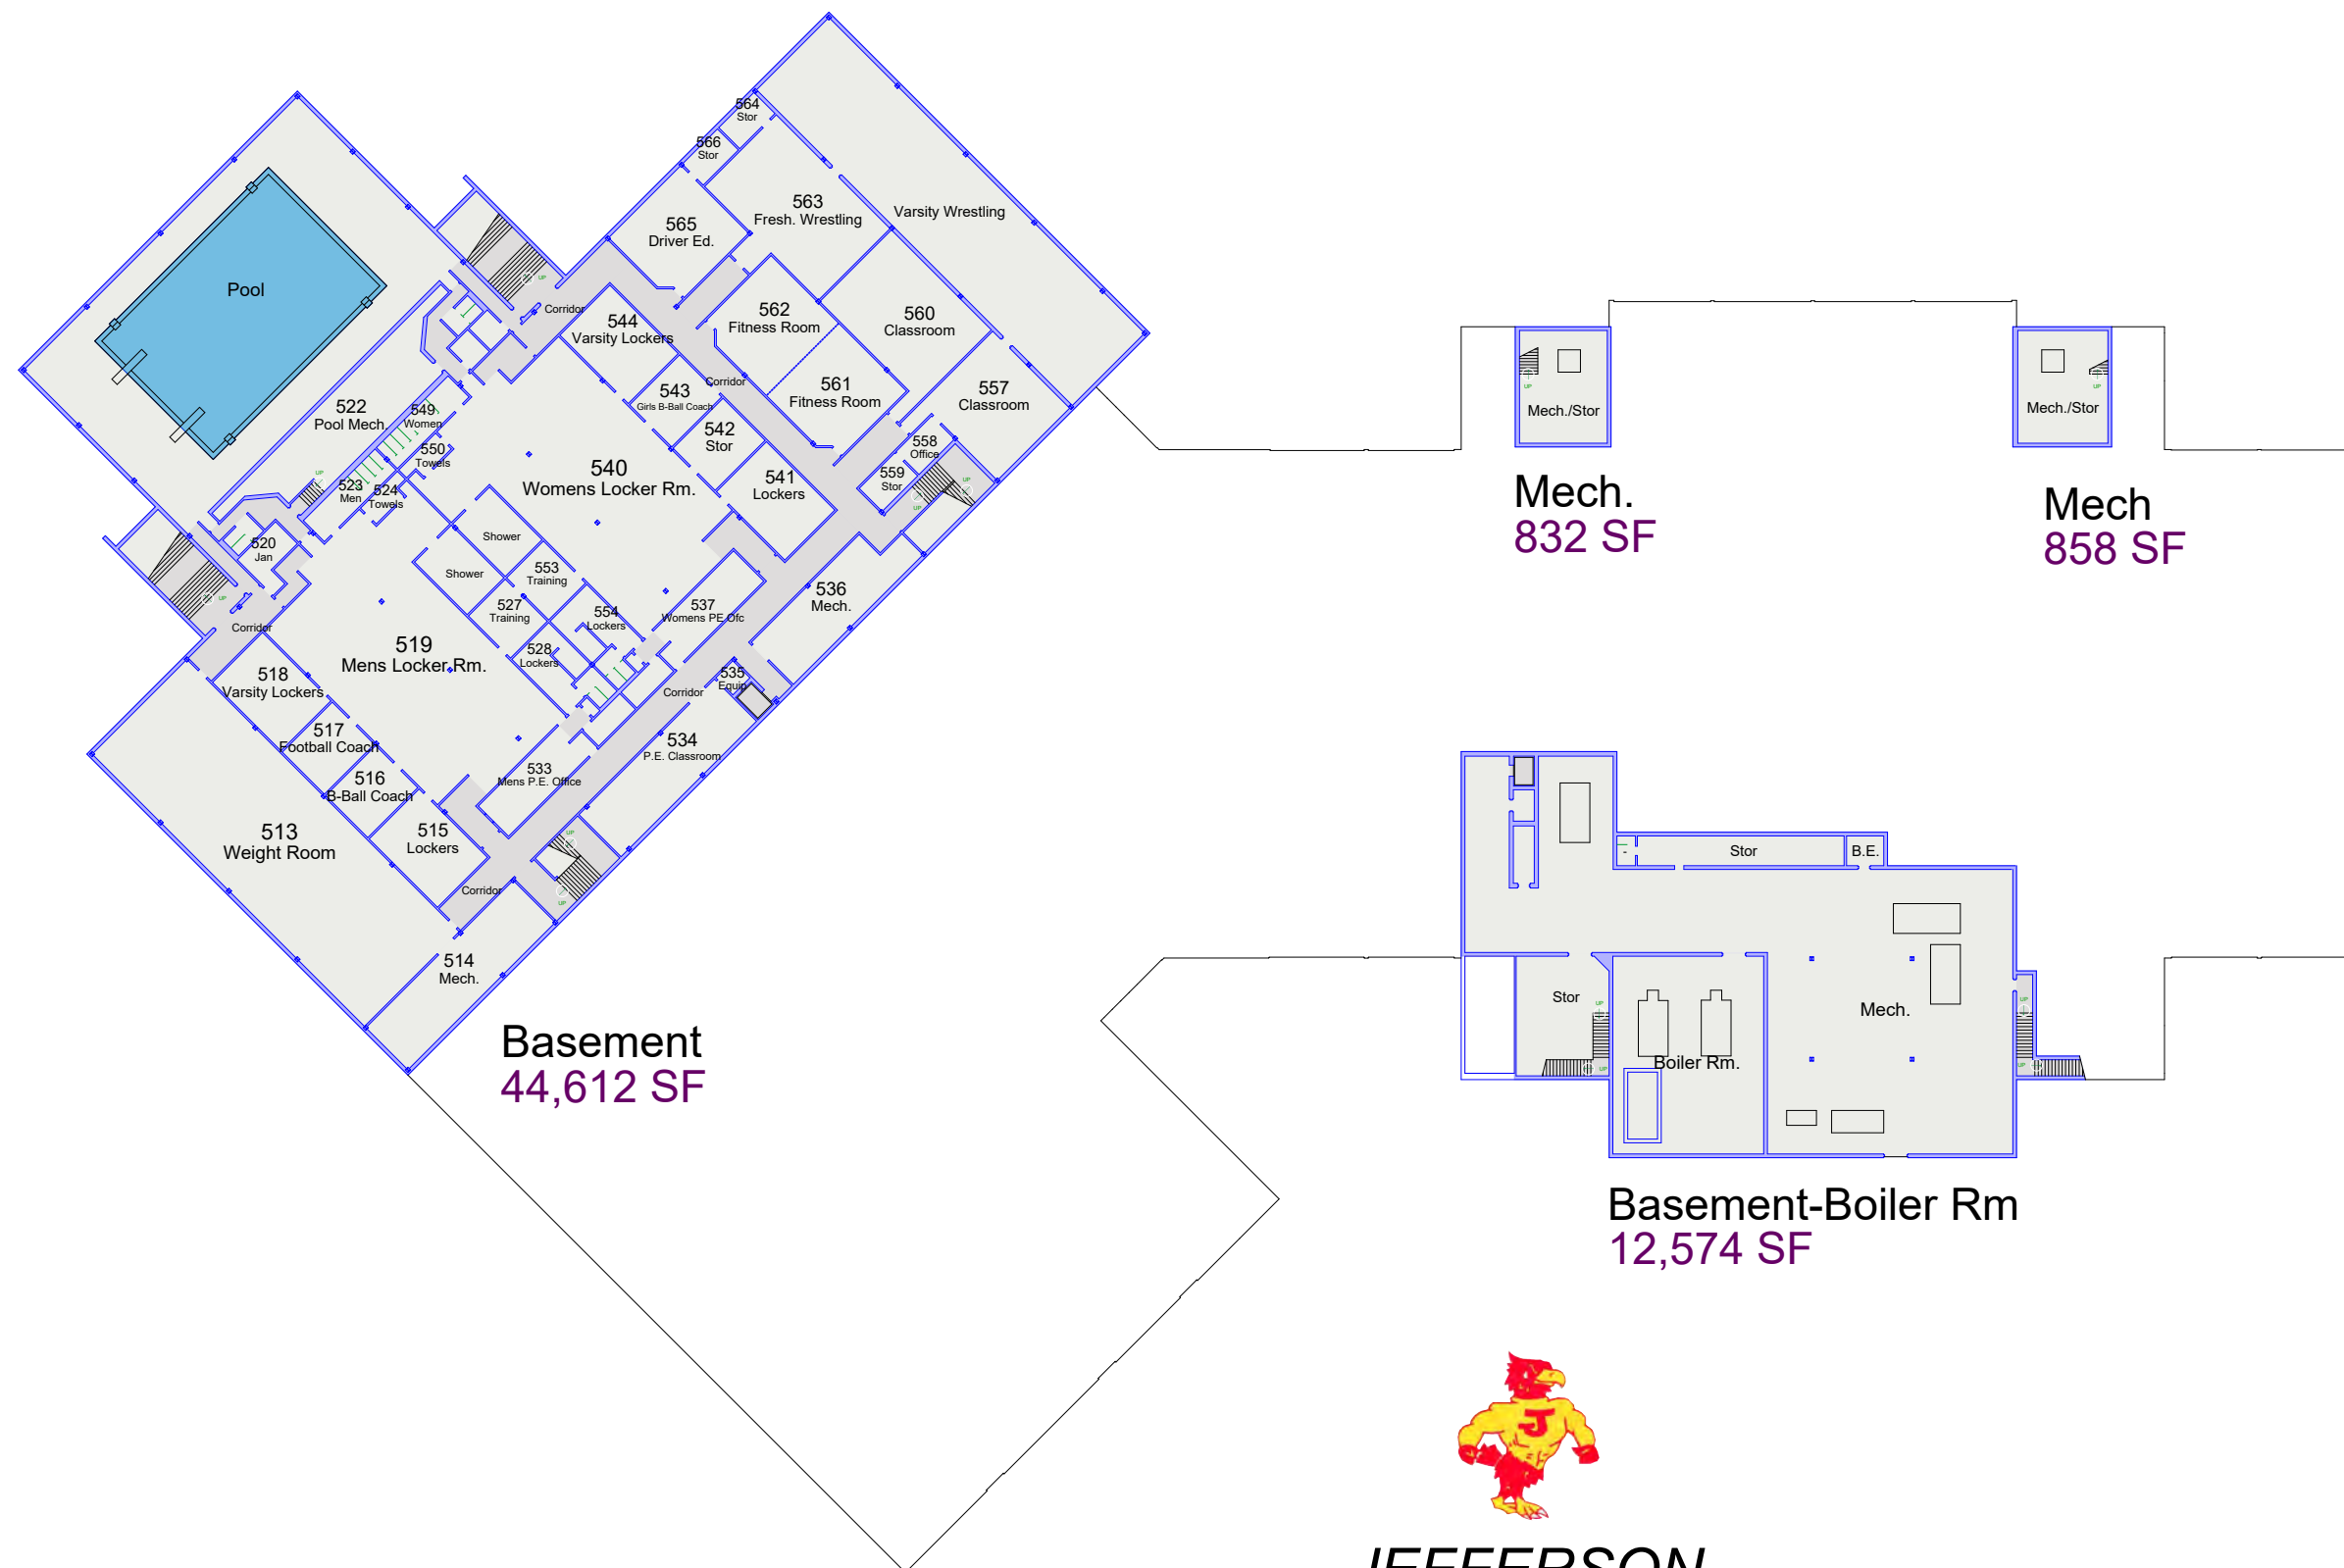

JEFFERSON


4145 Samuelson Road (61109)




4145 Samuelson Road (61109)

Grade Configuration:	9th - 12th
Initial Year Built:	1978
Addition(s):	2014/2015 (Main ent/Pool ent)
Area of Building:	304,058 S.F.
Site Acreage:	77.85
2018-2019 Enrollment:	1707
Number of Classrooms:	87



 

10/07/2019

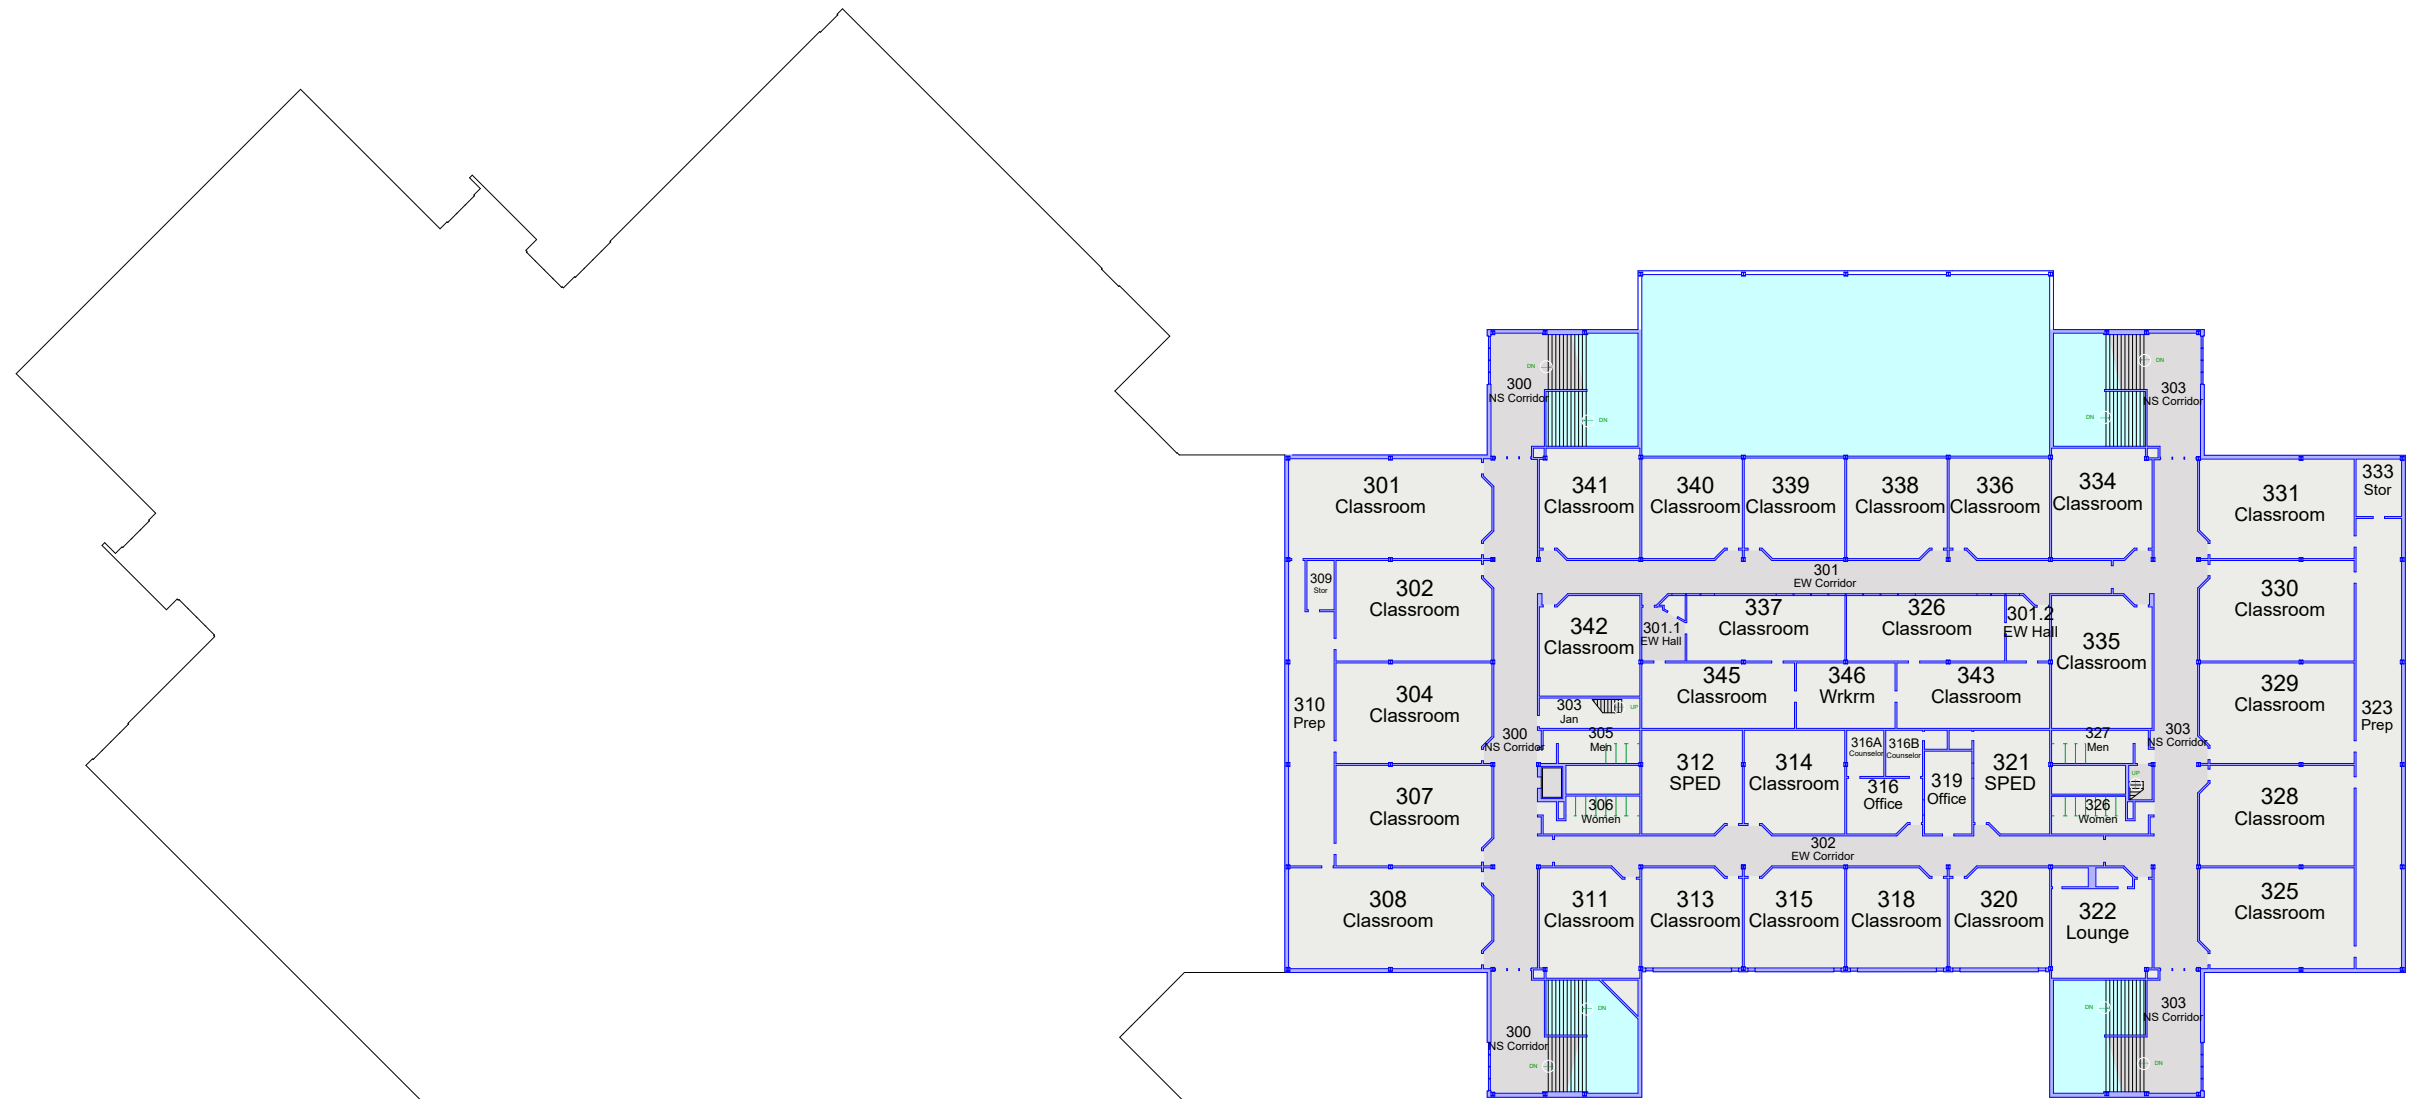


3rd Floor
45,577 SF



JEFFERSON


4145 Samuelson Road (61109)

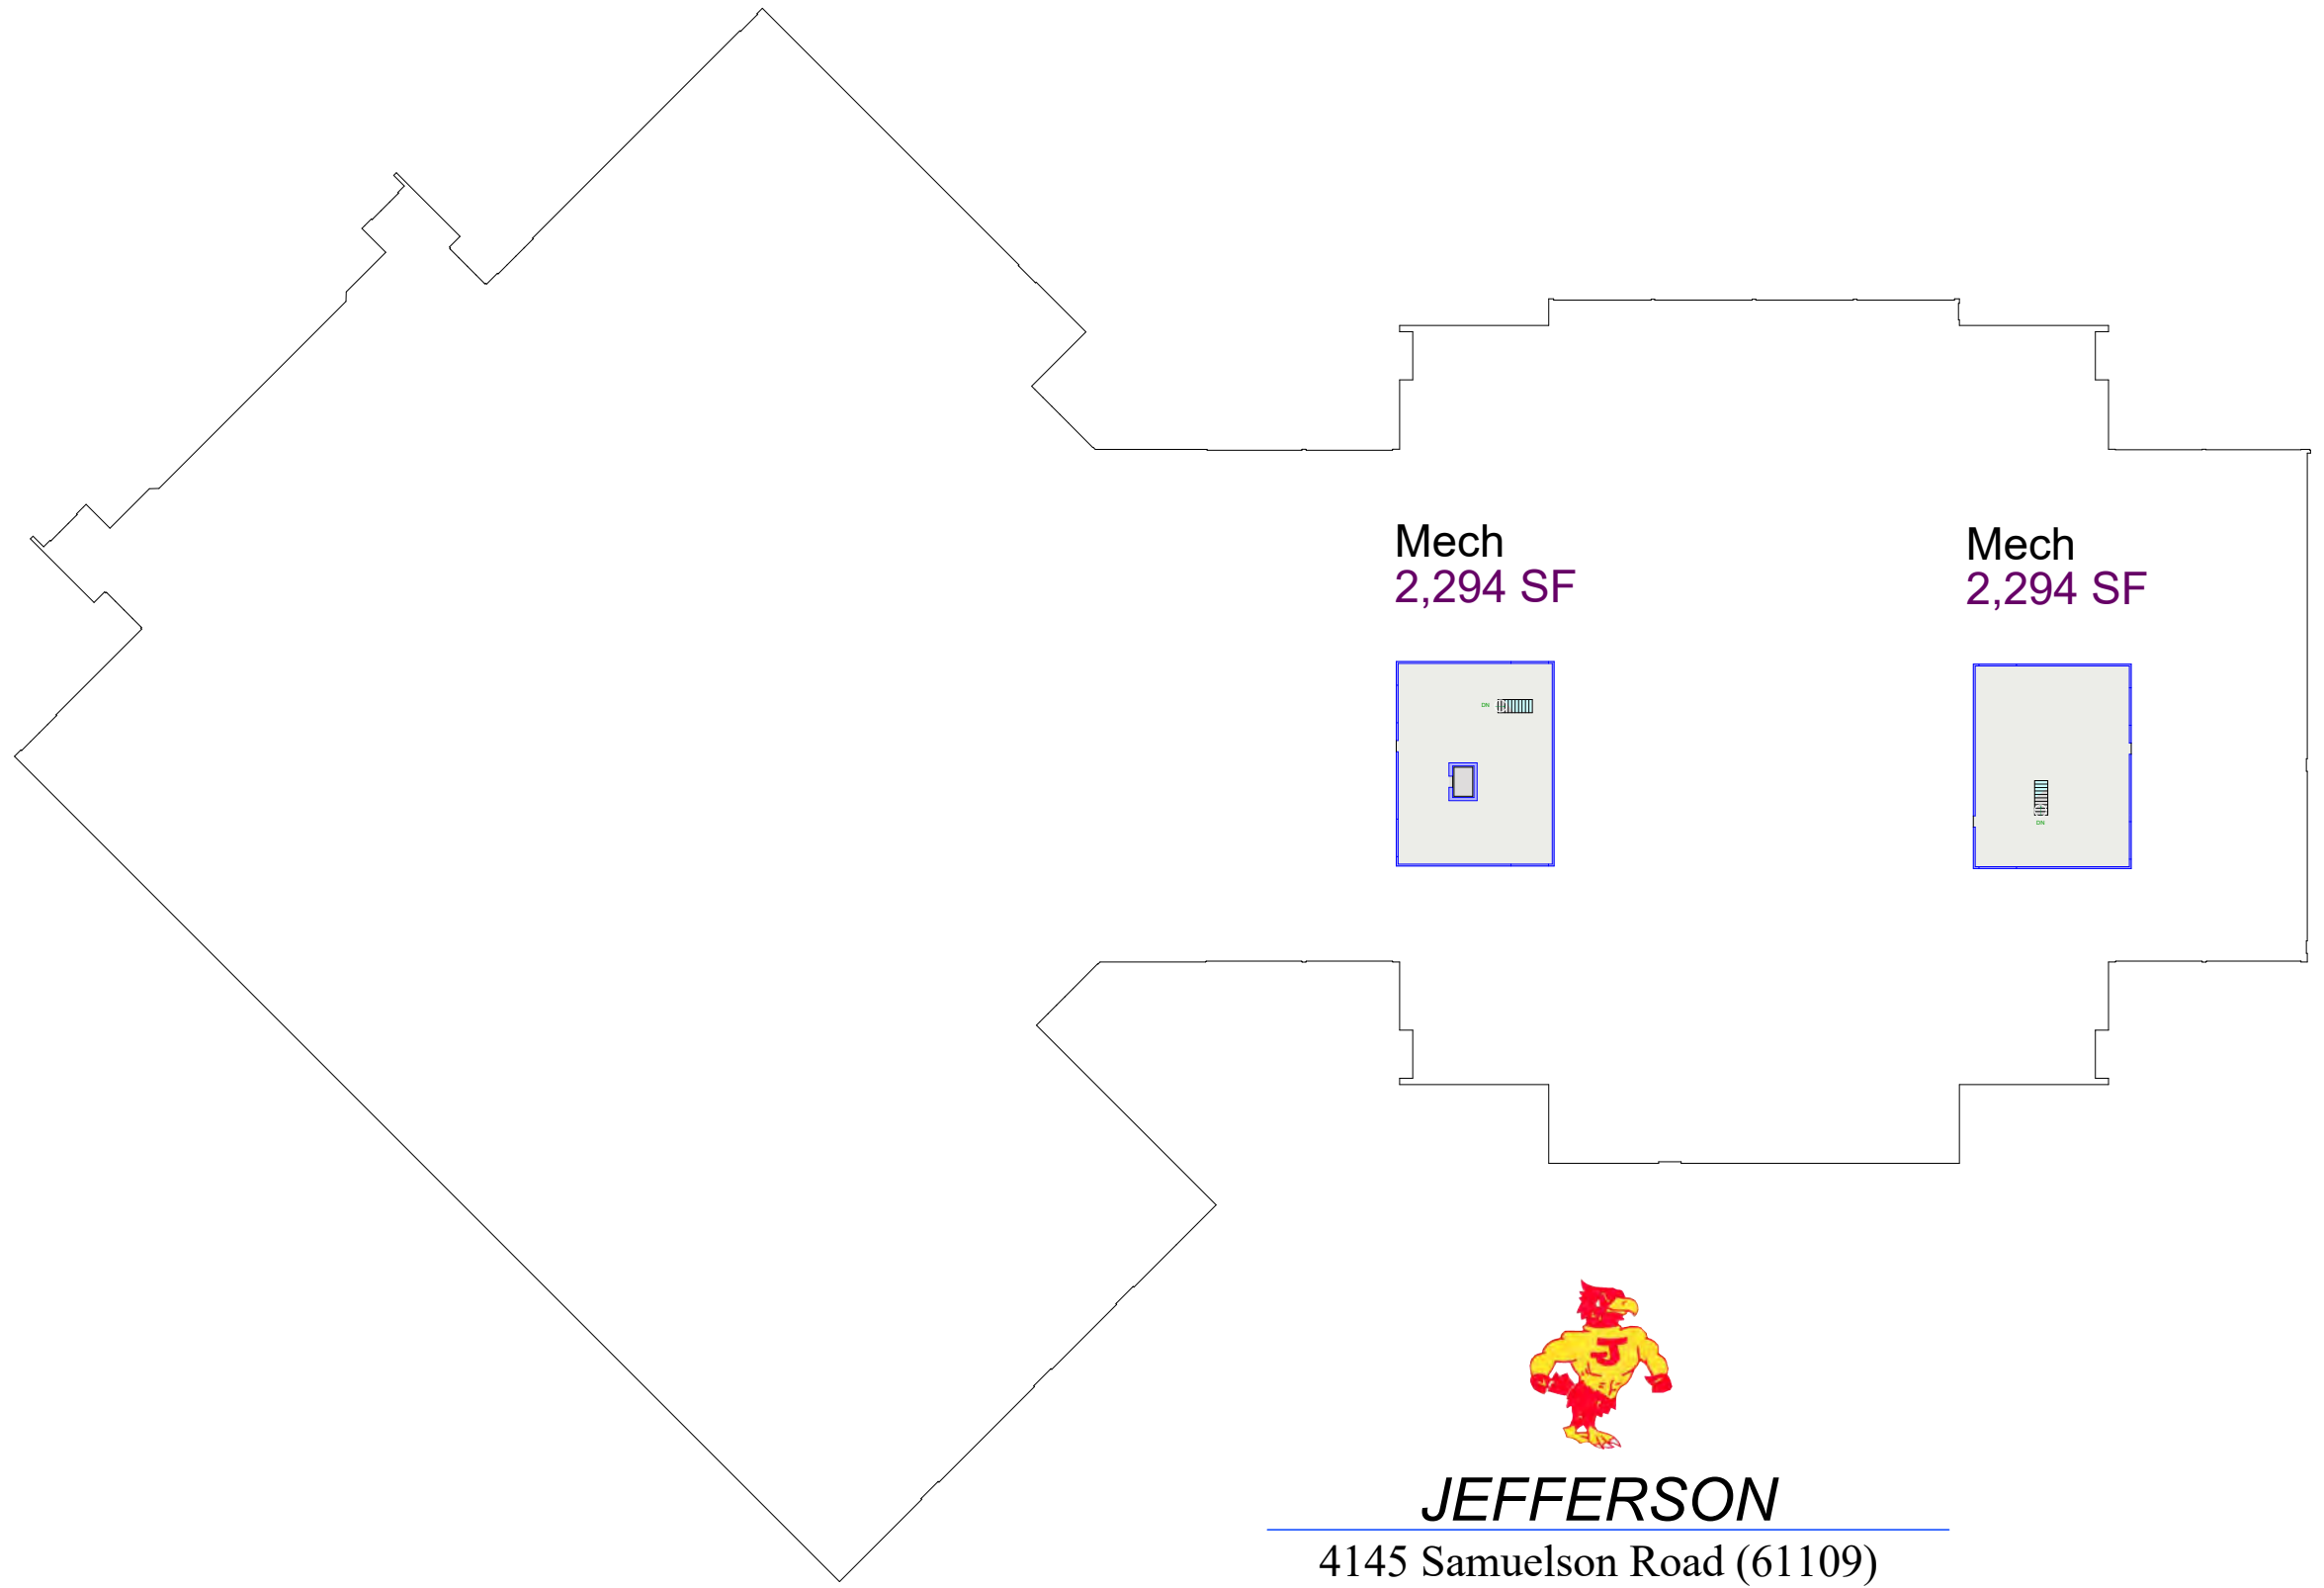

JEFFERSON
4145 Samuelson Road (61109)


LATHROP

2603 Clover Avenue(61102)
Grade Configuration: K-5
Initial Year Built: 1958
Addition(s): 2013
Area of Building: 49,380 S.F.
Site Acreage: 15
2018-2019 Enrollment: 381
Number of Classrooms: 22

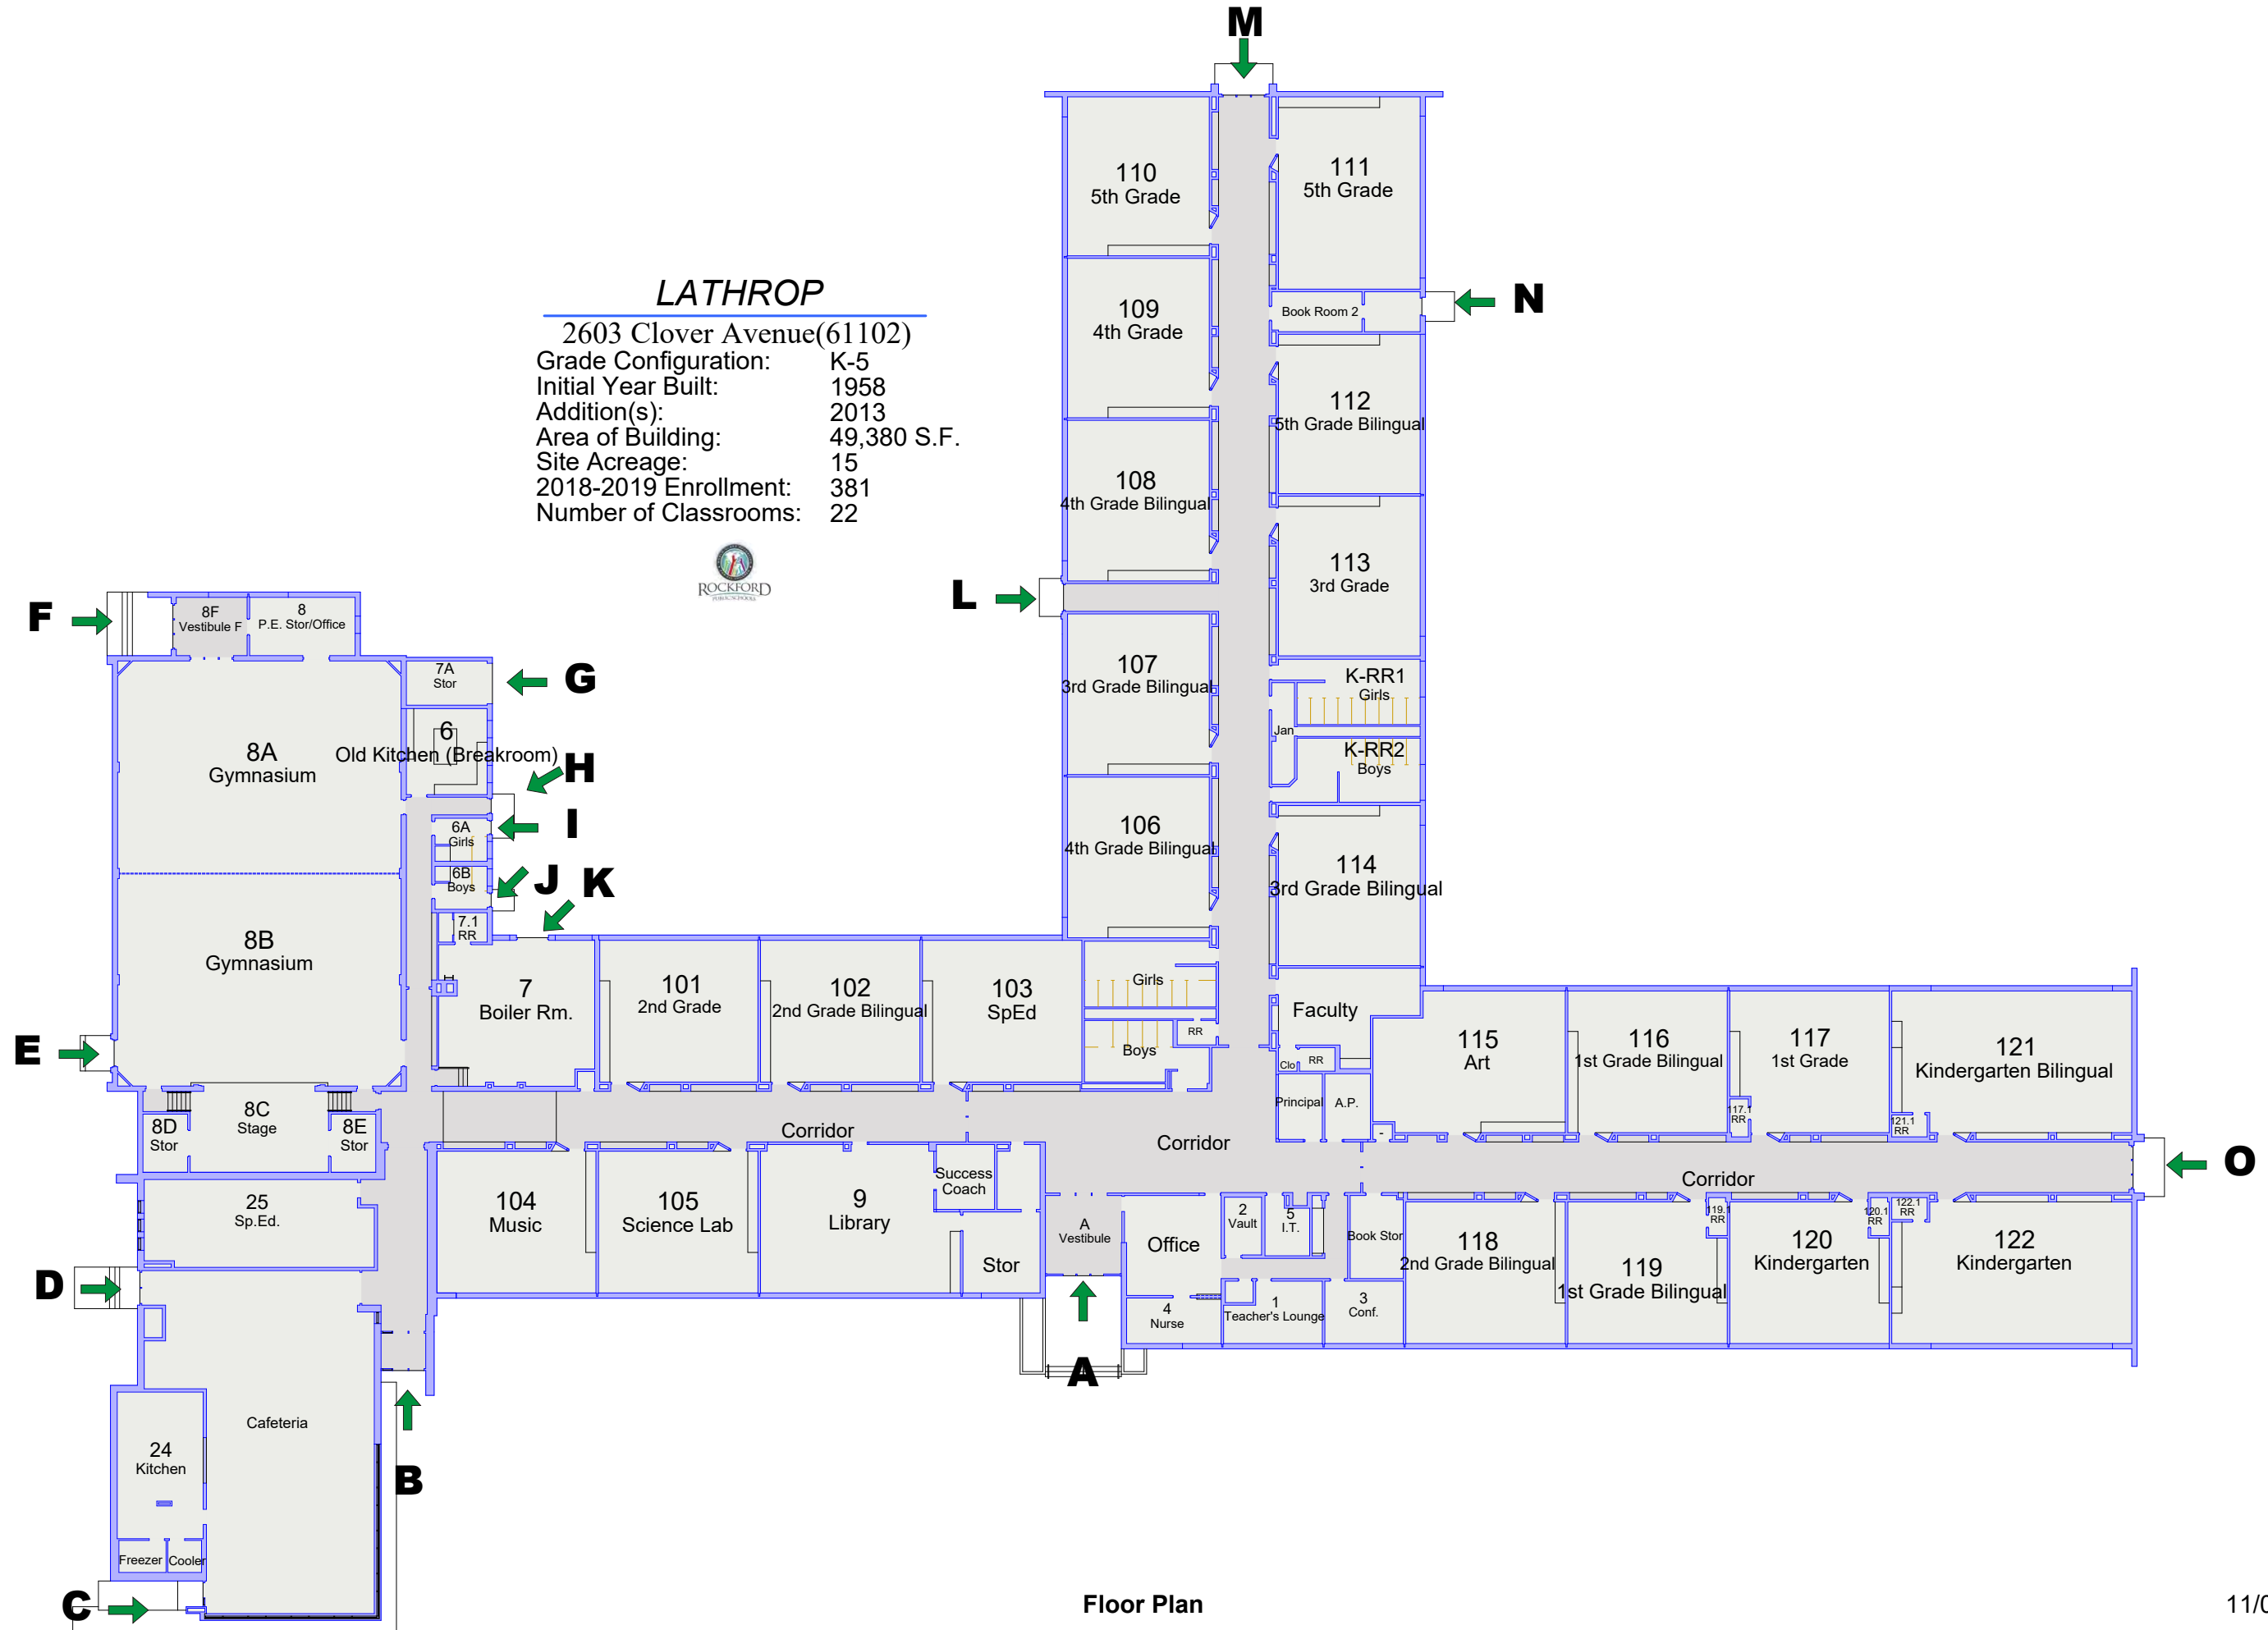

Floor Plan


LATHROP
2603 Clover Avenue(61102)

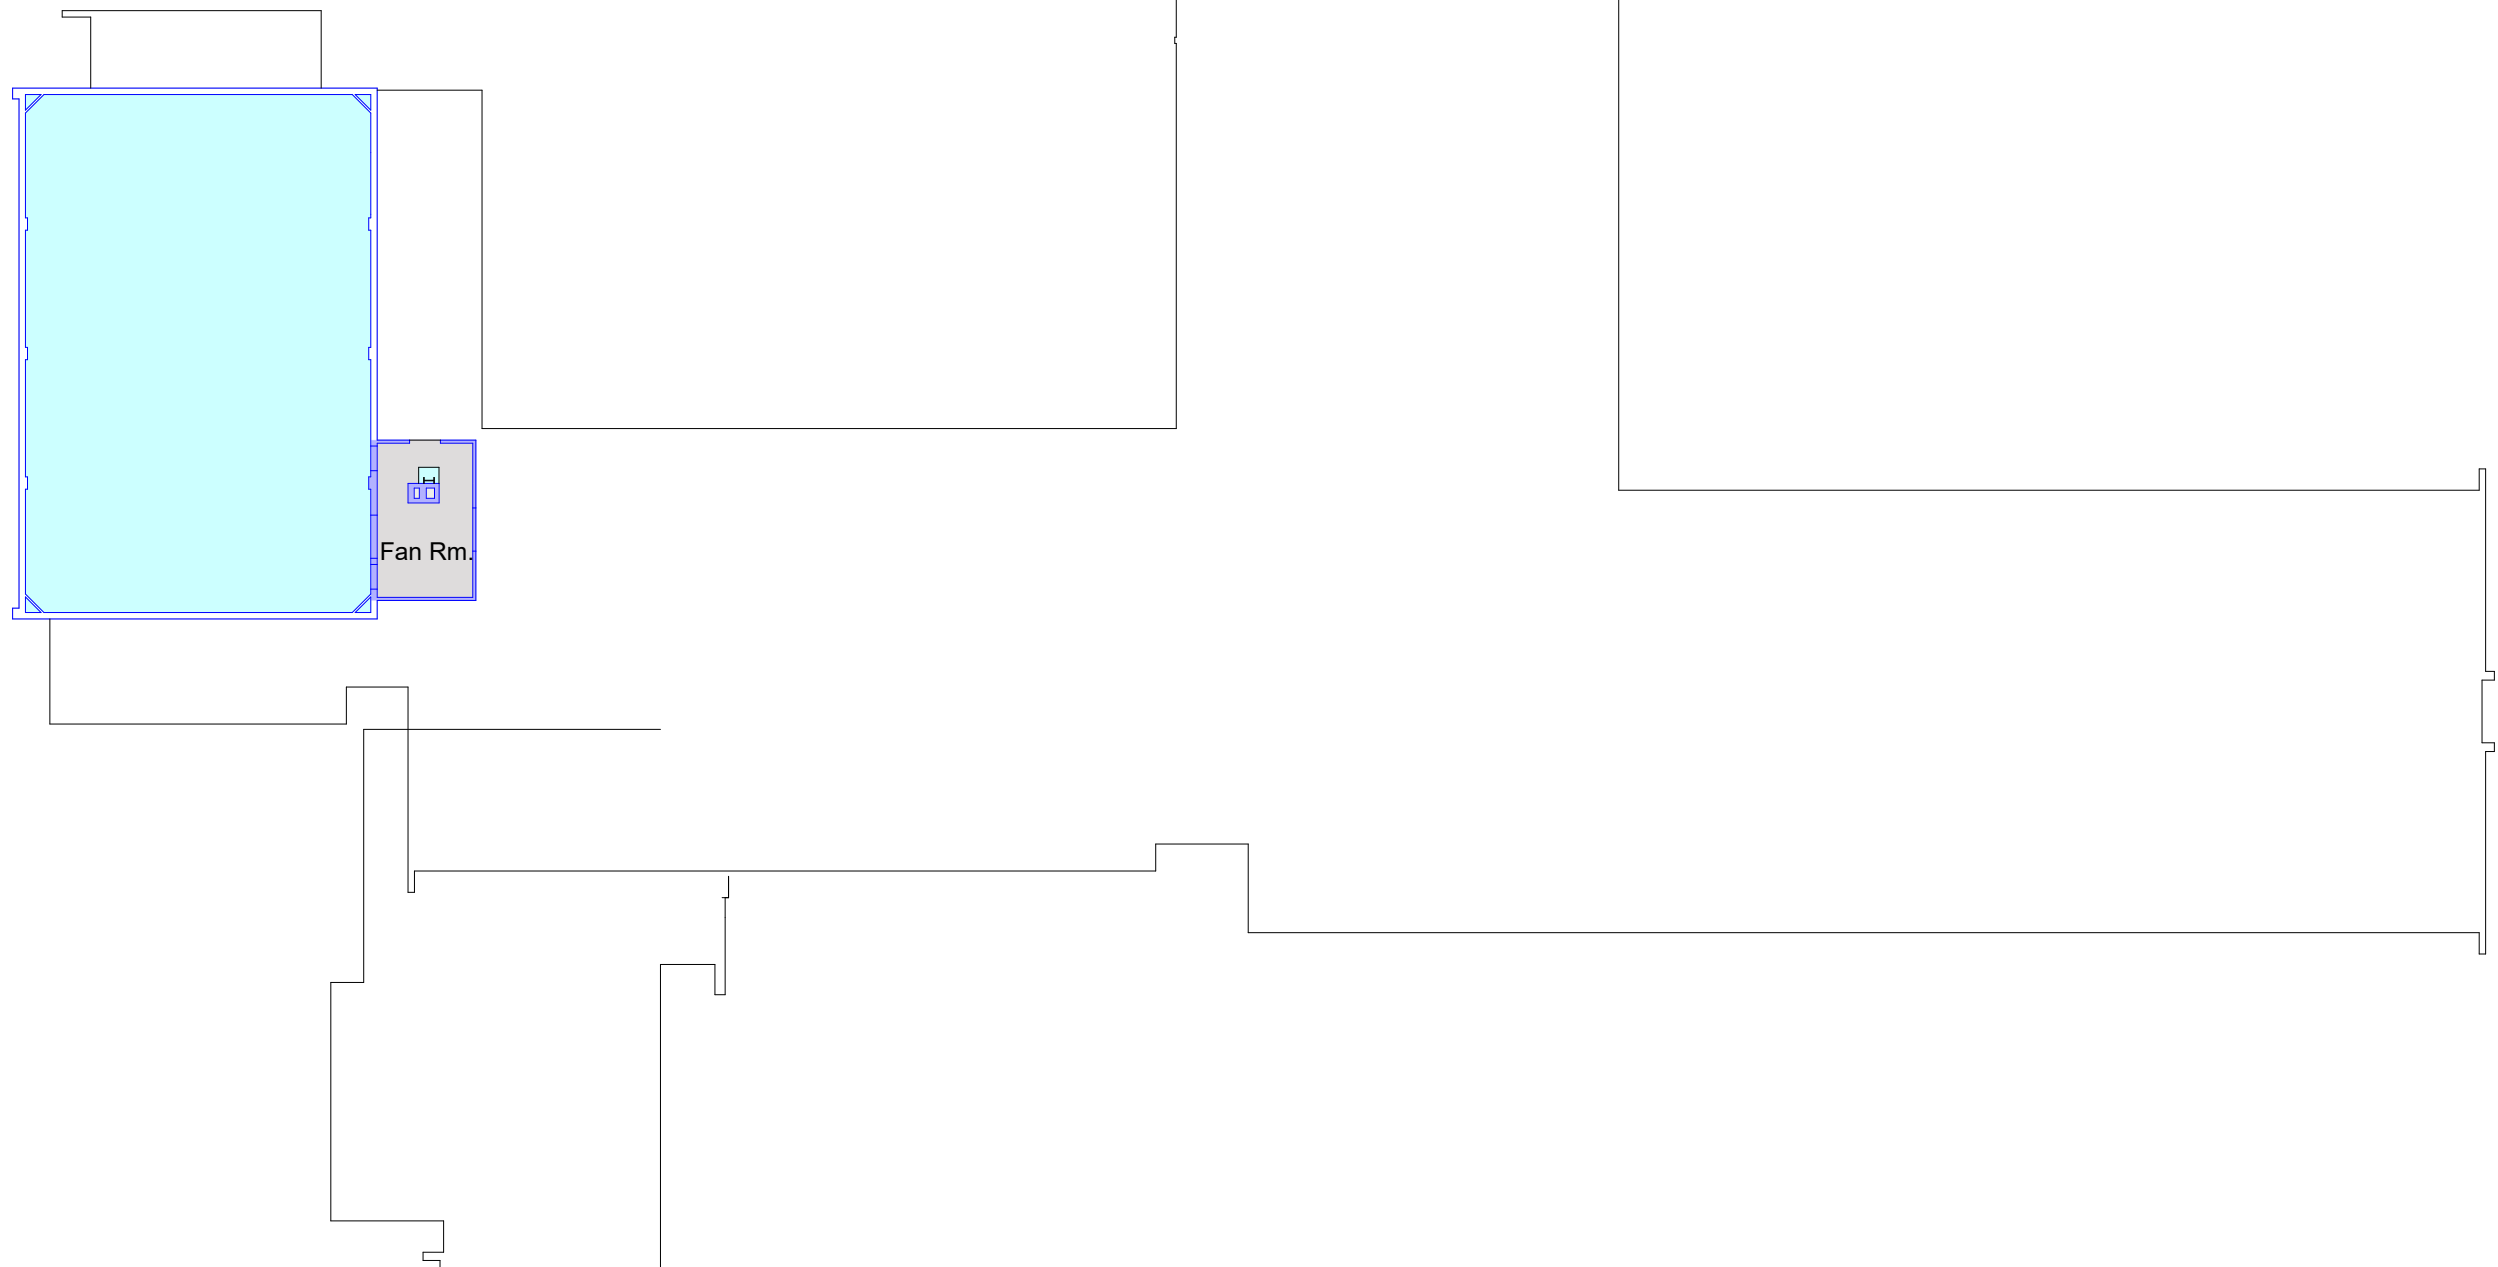




Lincoln

1500 Charles Street(61107)

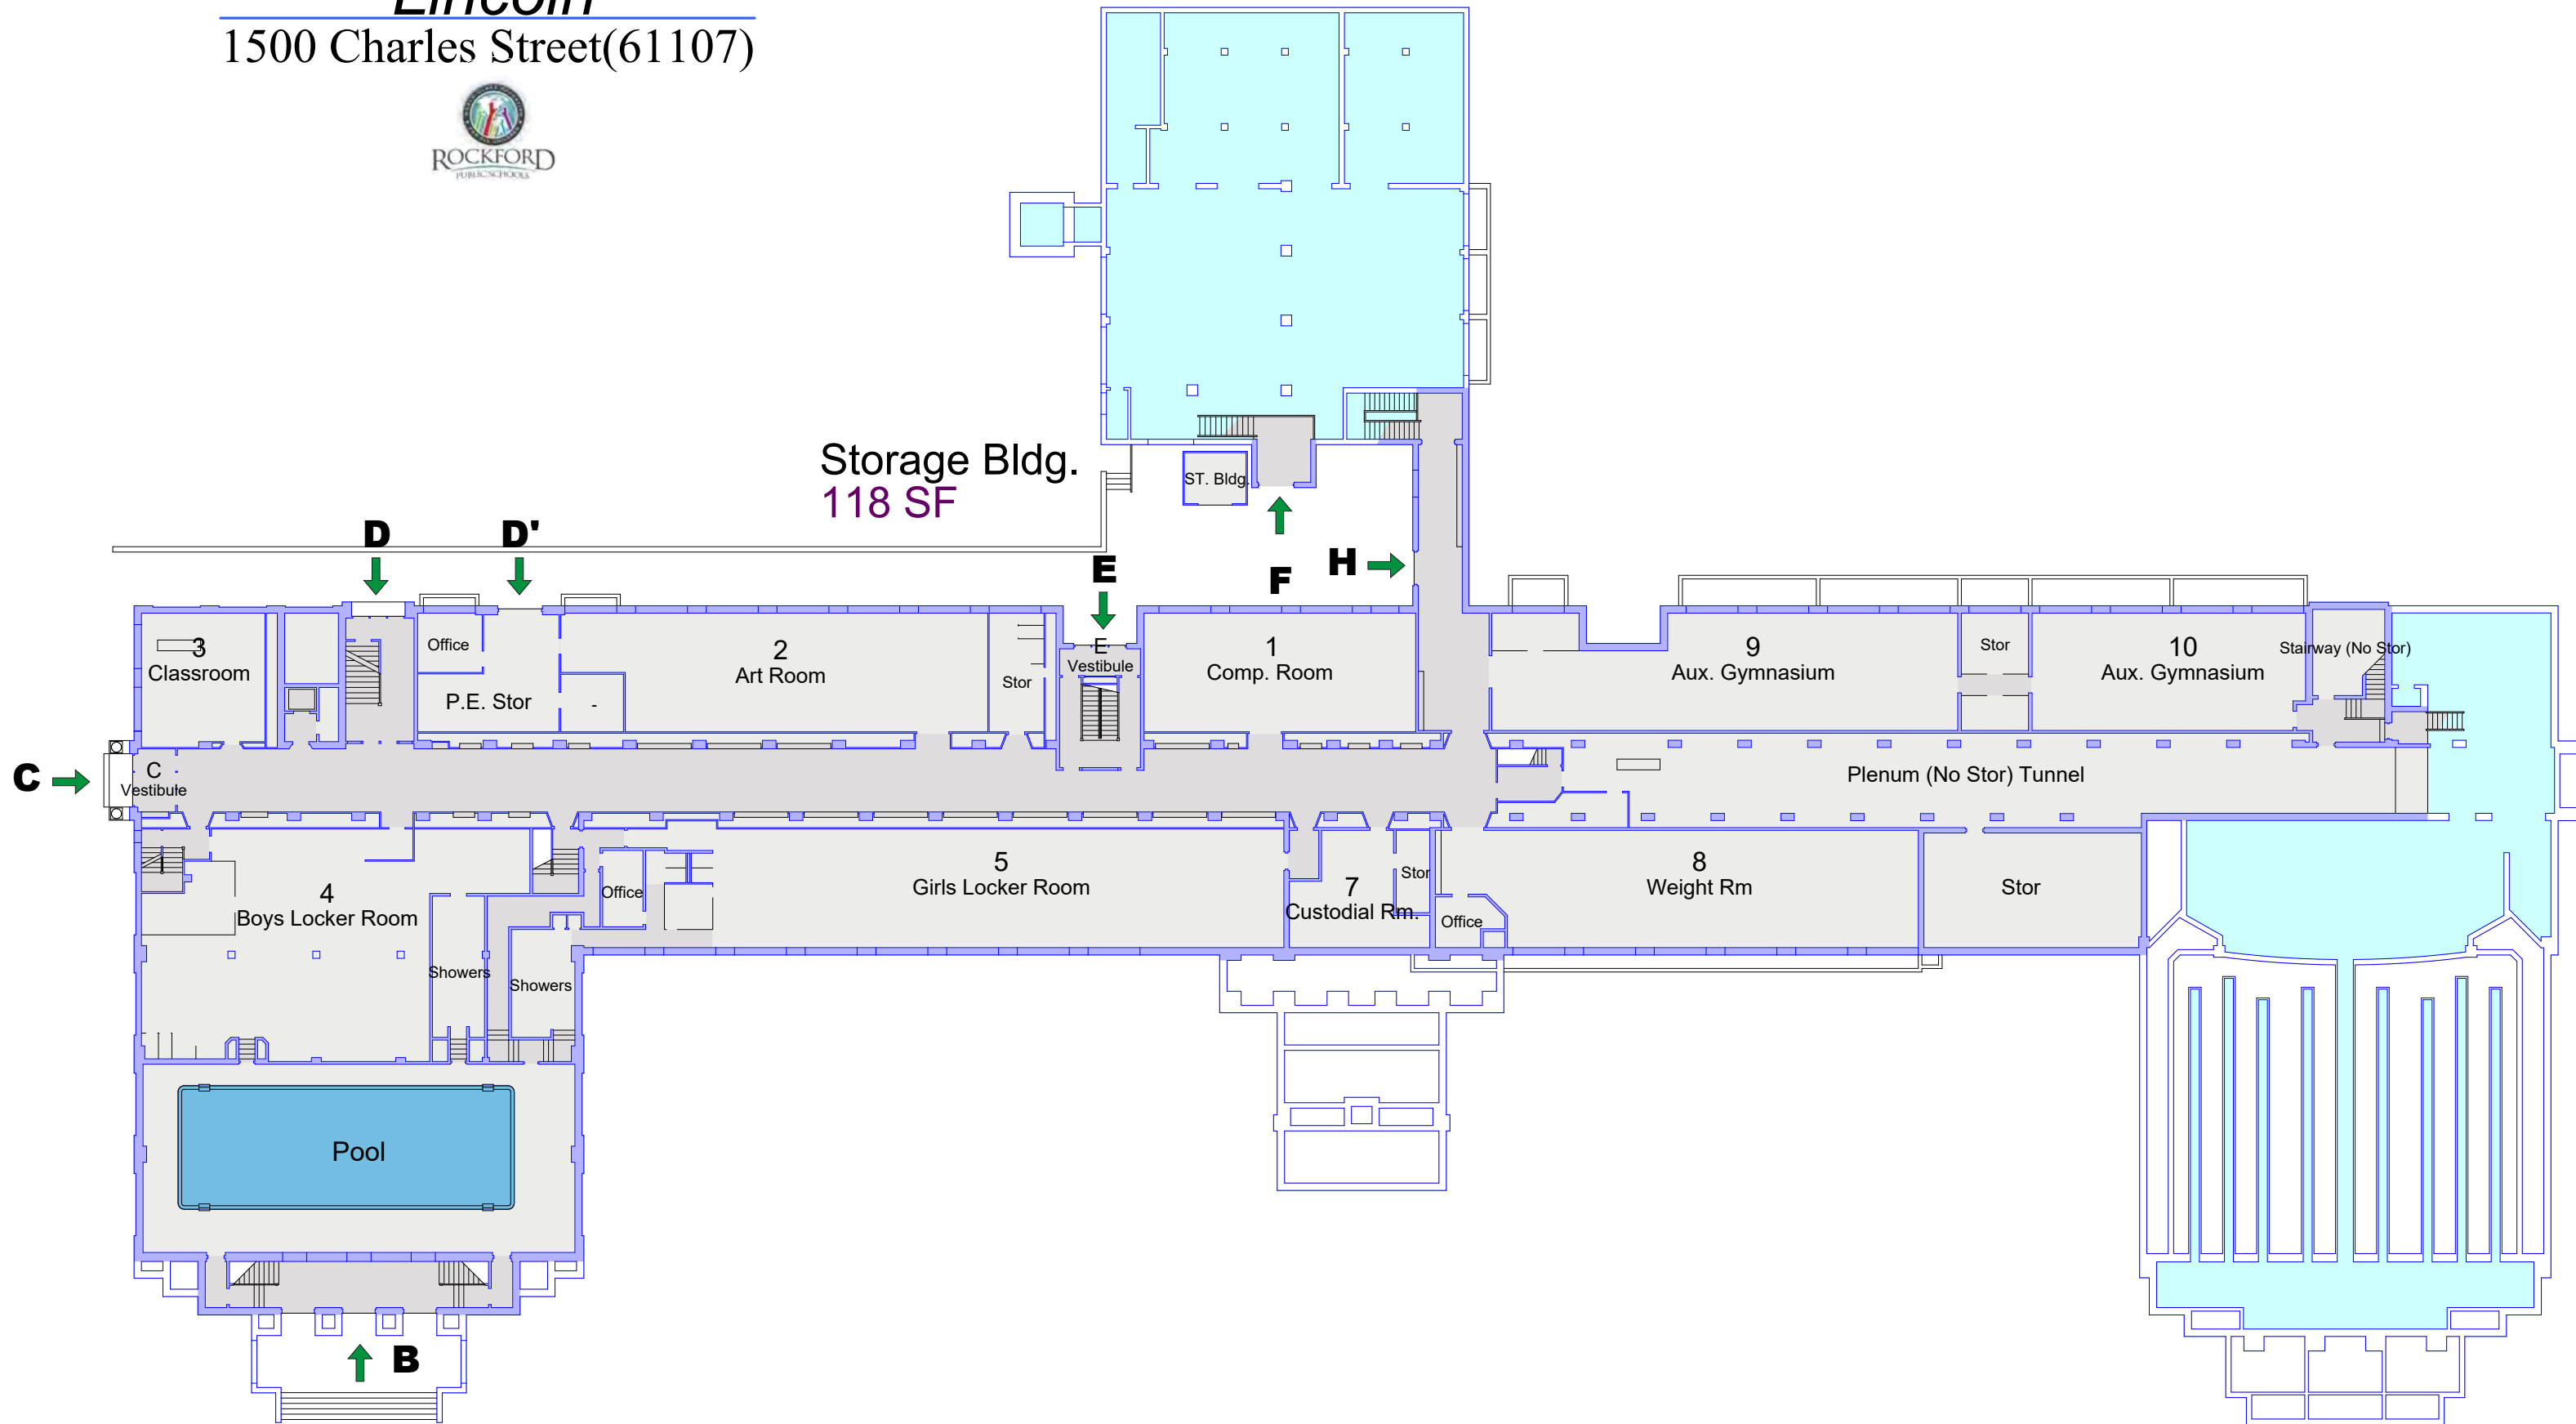

Floor Plan

 

Lincoln

1500 Charles Street(61107)

Grade Configuration: 6th - 8th

Initial Year Built: 1927


Addition(s): ---

Area of Building: 173,130 S.F.

Site Acreage: 5.8

2018-2019 Enrollment: 661

Number of Classrooms: 62

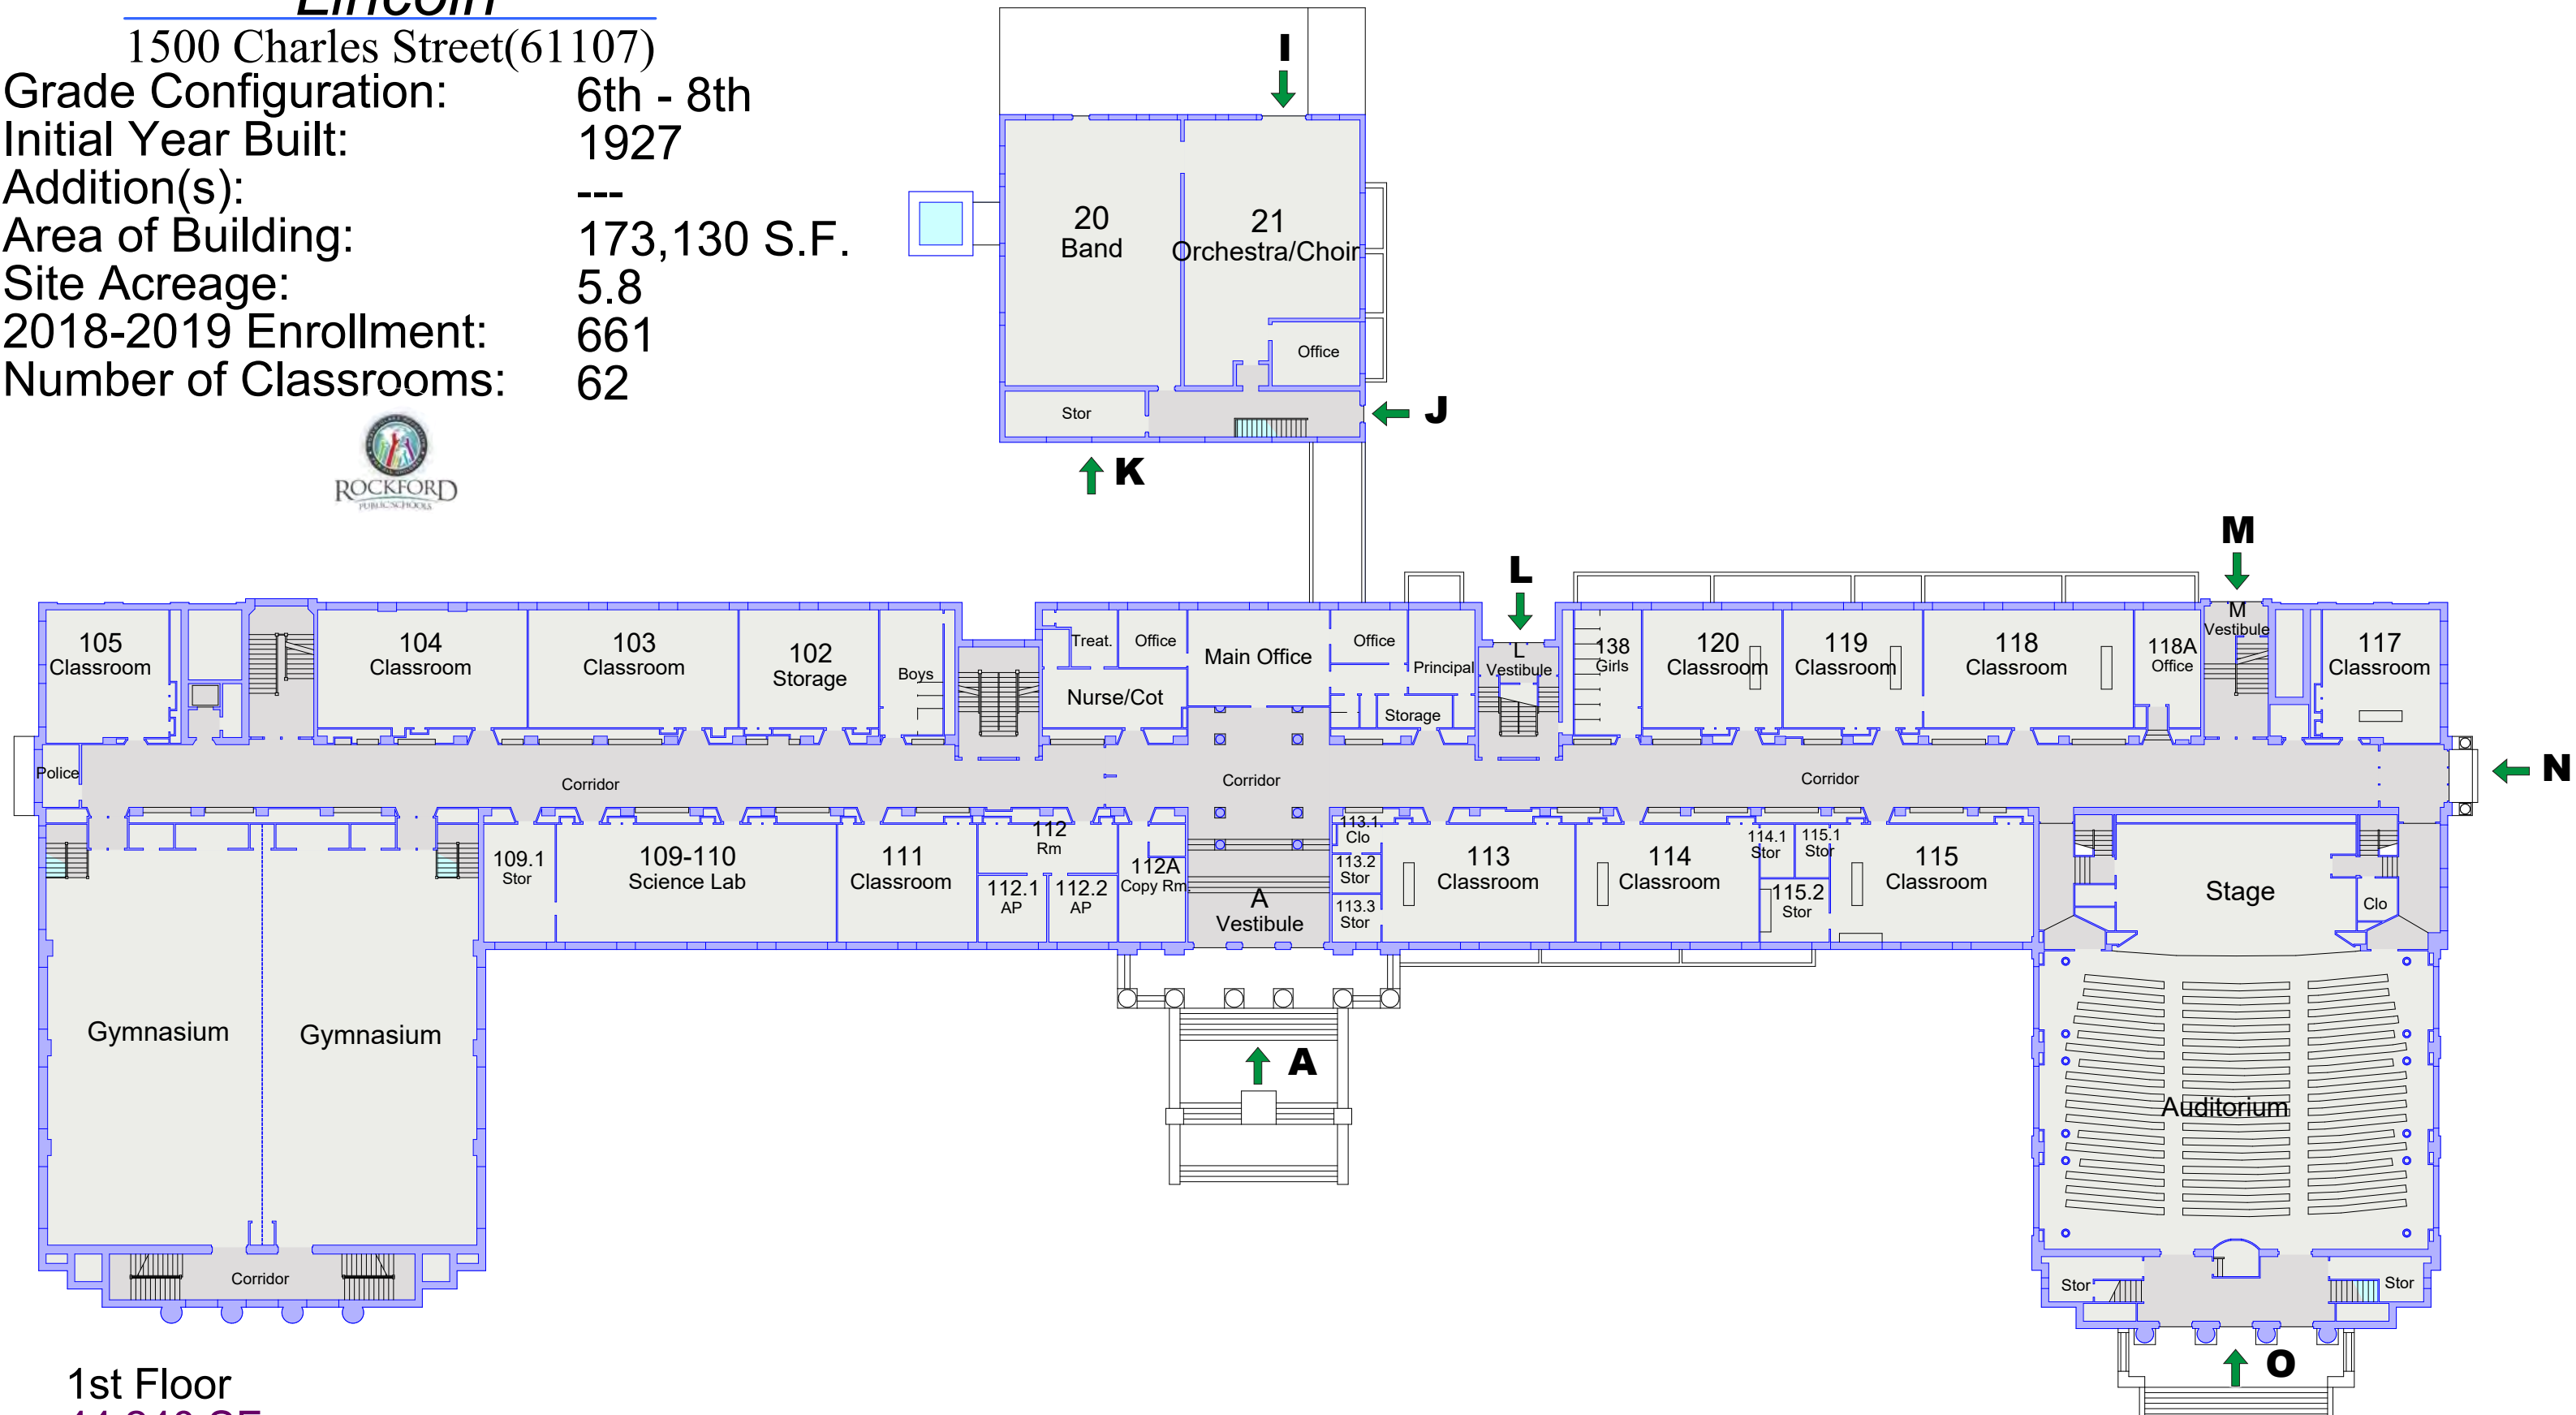


1st Floor
44,240 SF

Floor Plan



Lincoln

1500 Charles Street(61107)

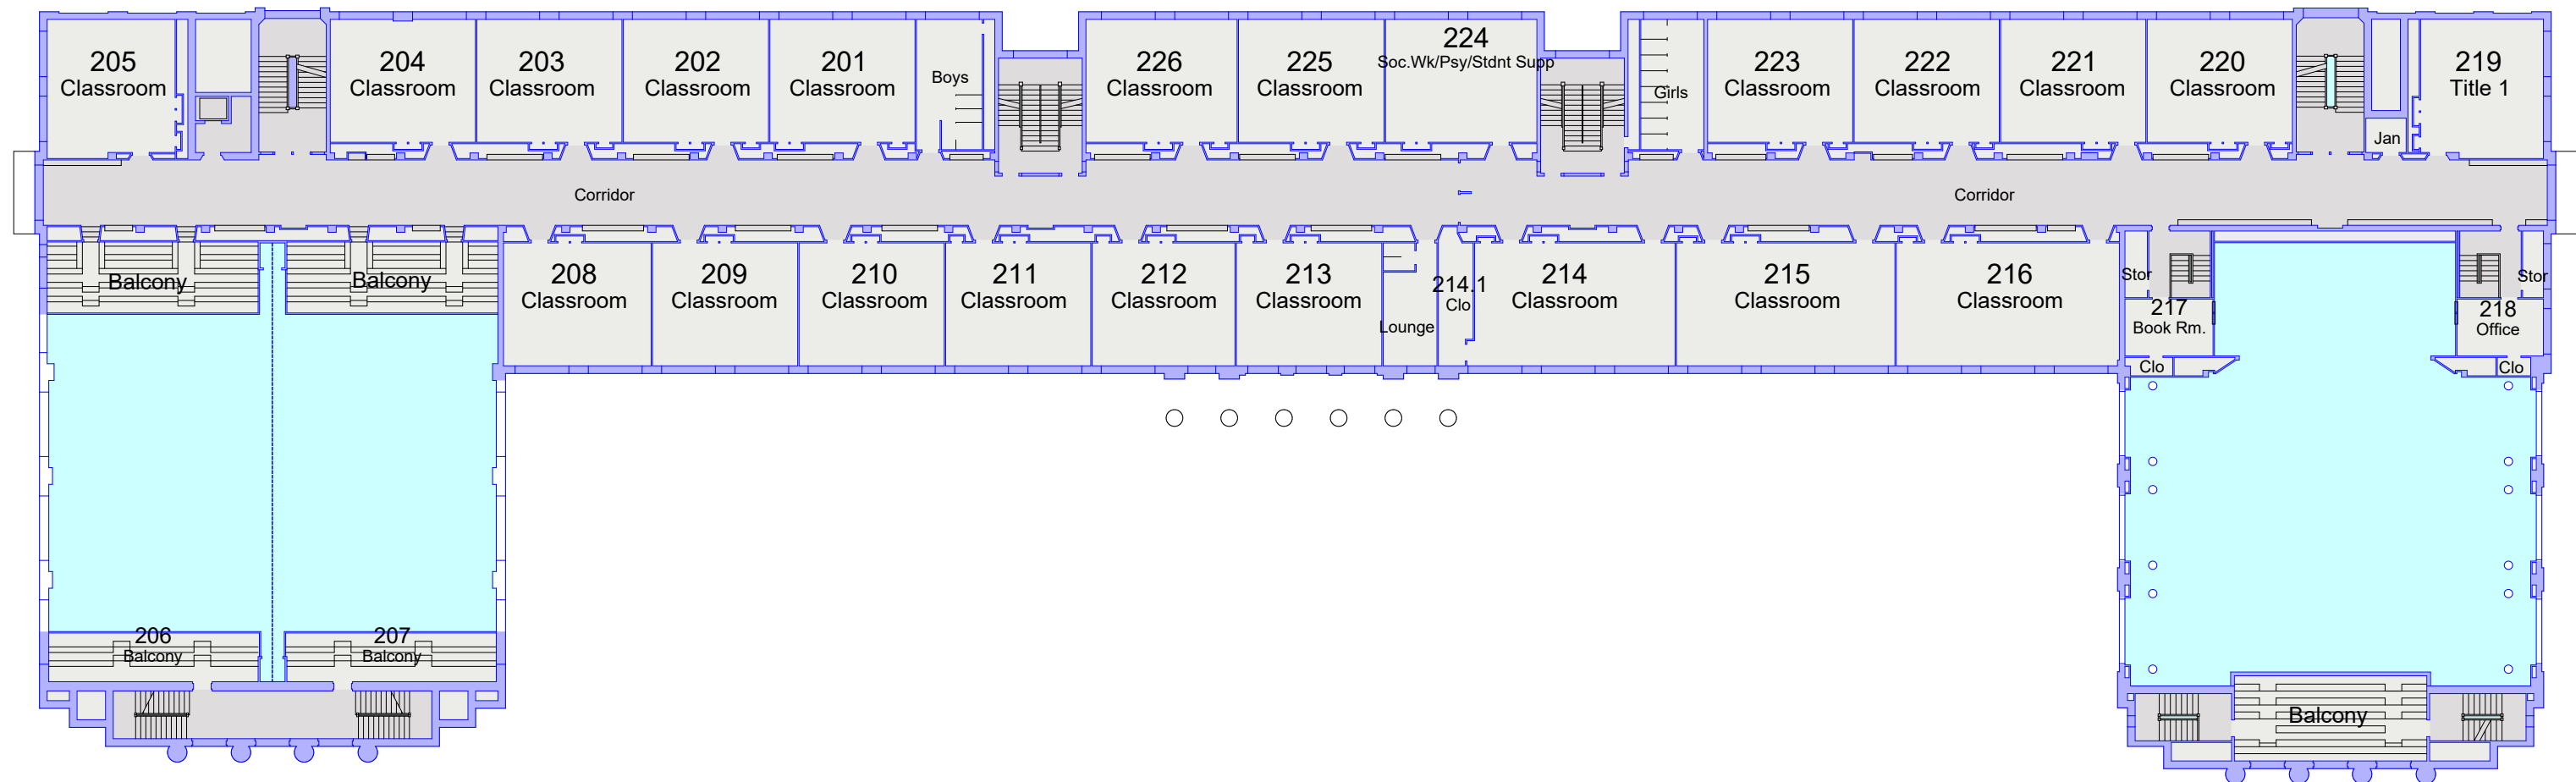


2nd Floor
30,131 SF



Lincoln

1500 Charles Street(61107)

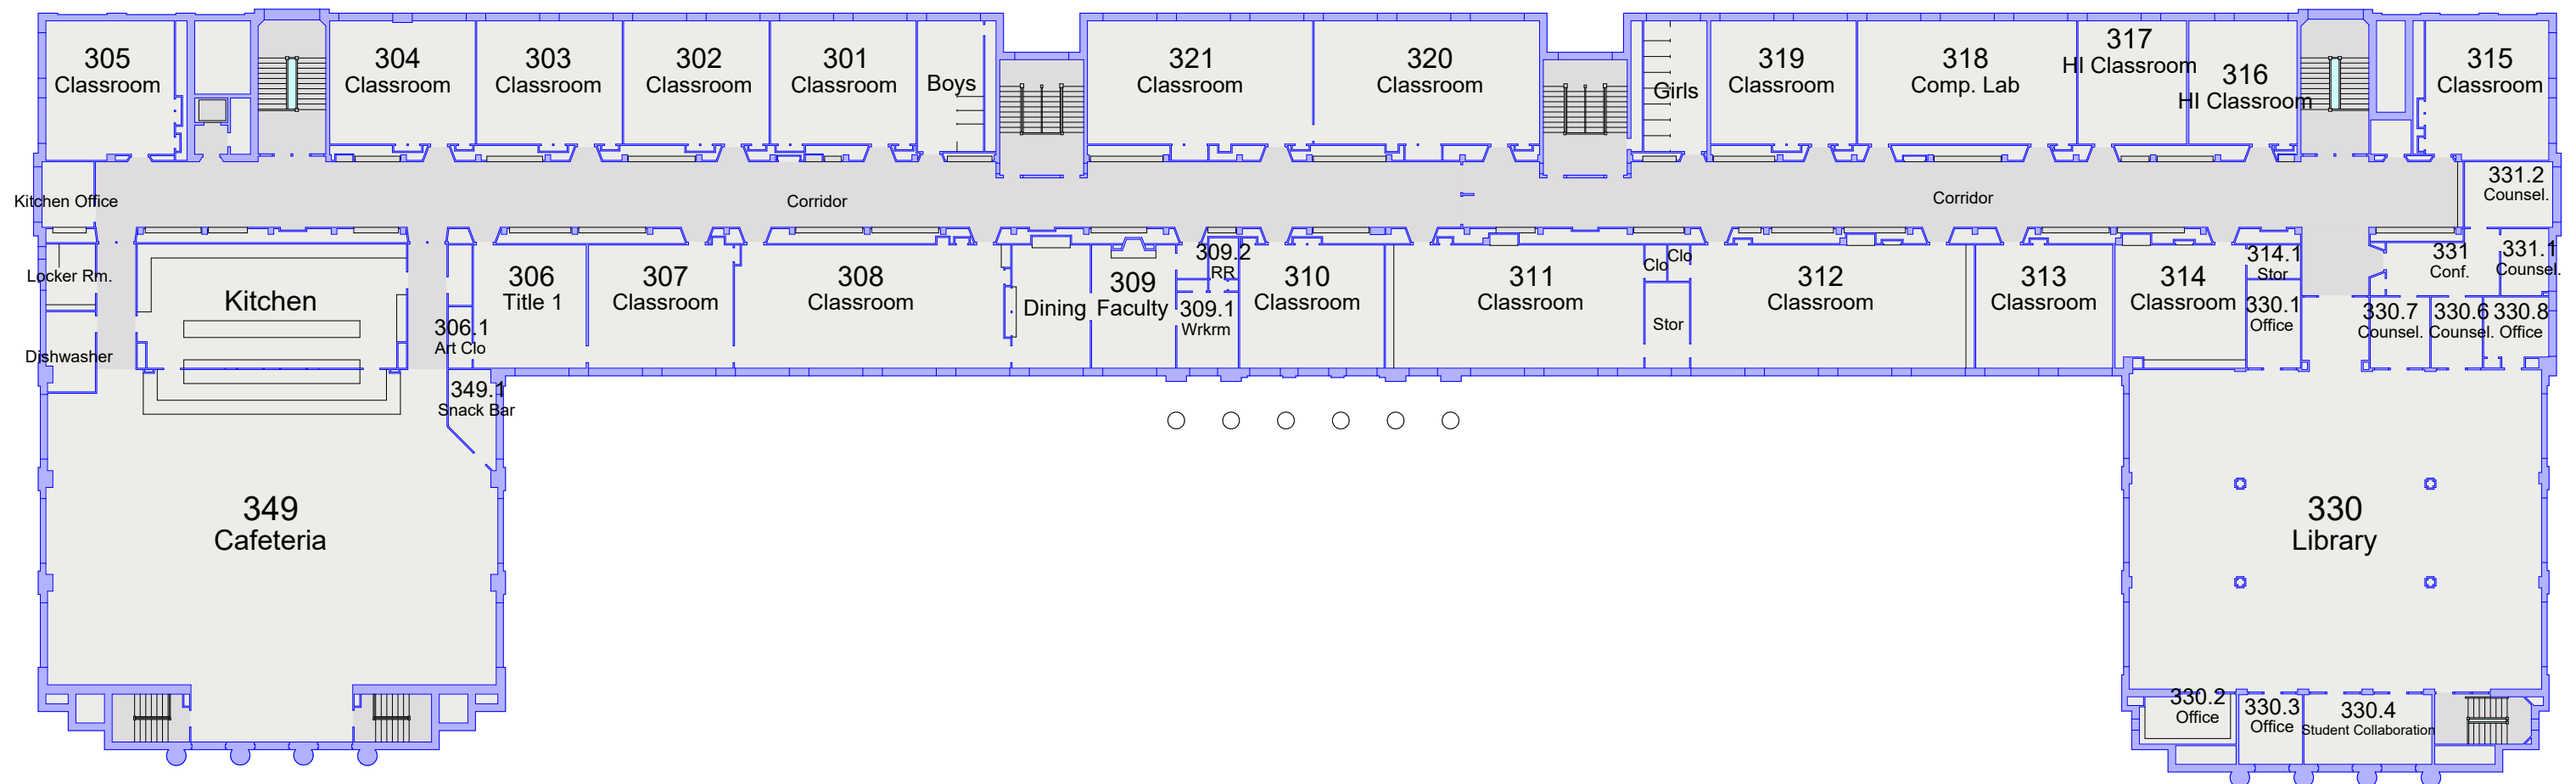


3rd Floor
40,028 SF



Lincoln


1500 Charles Street(61107)

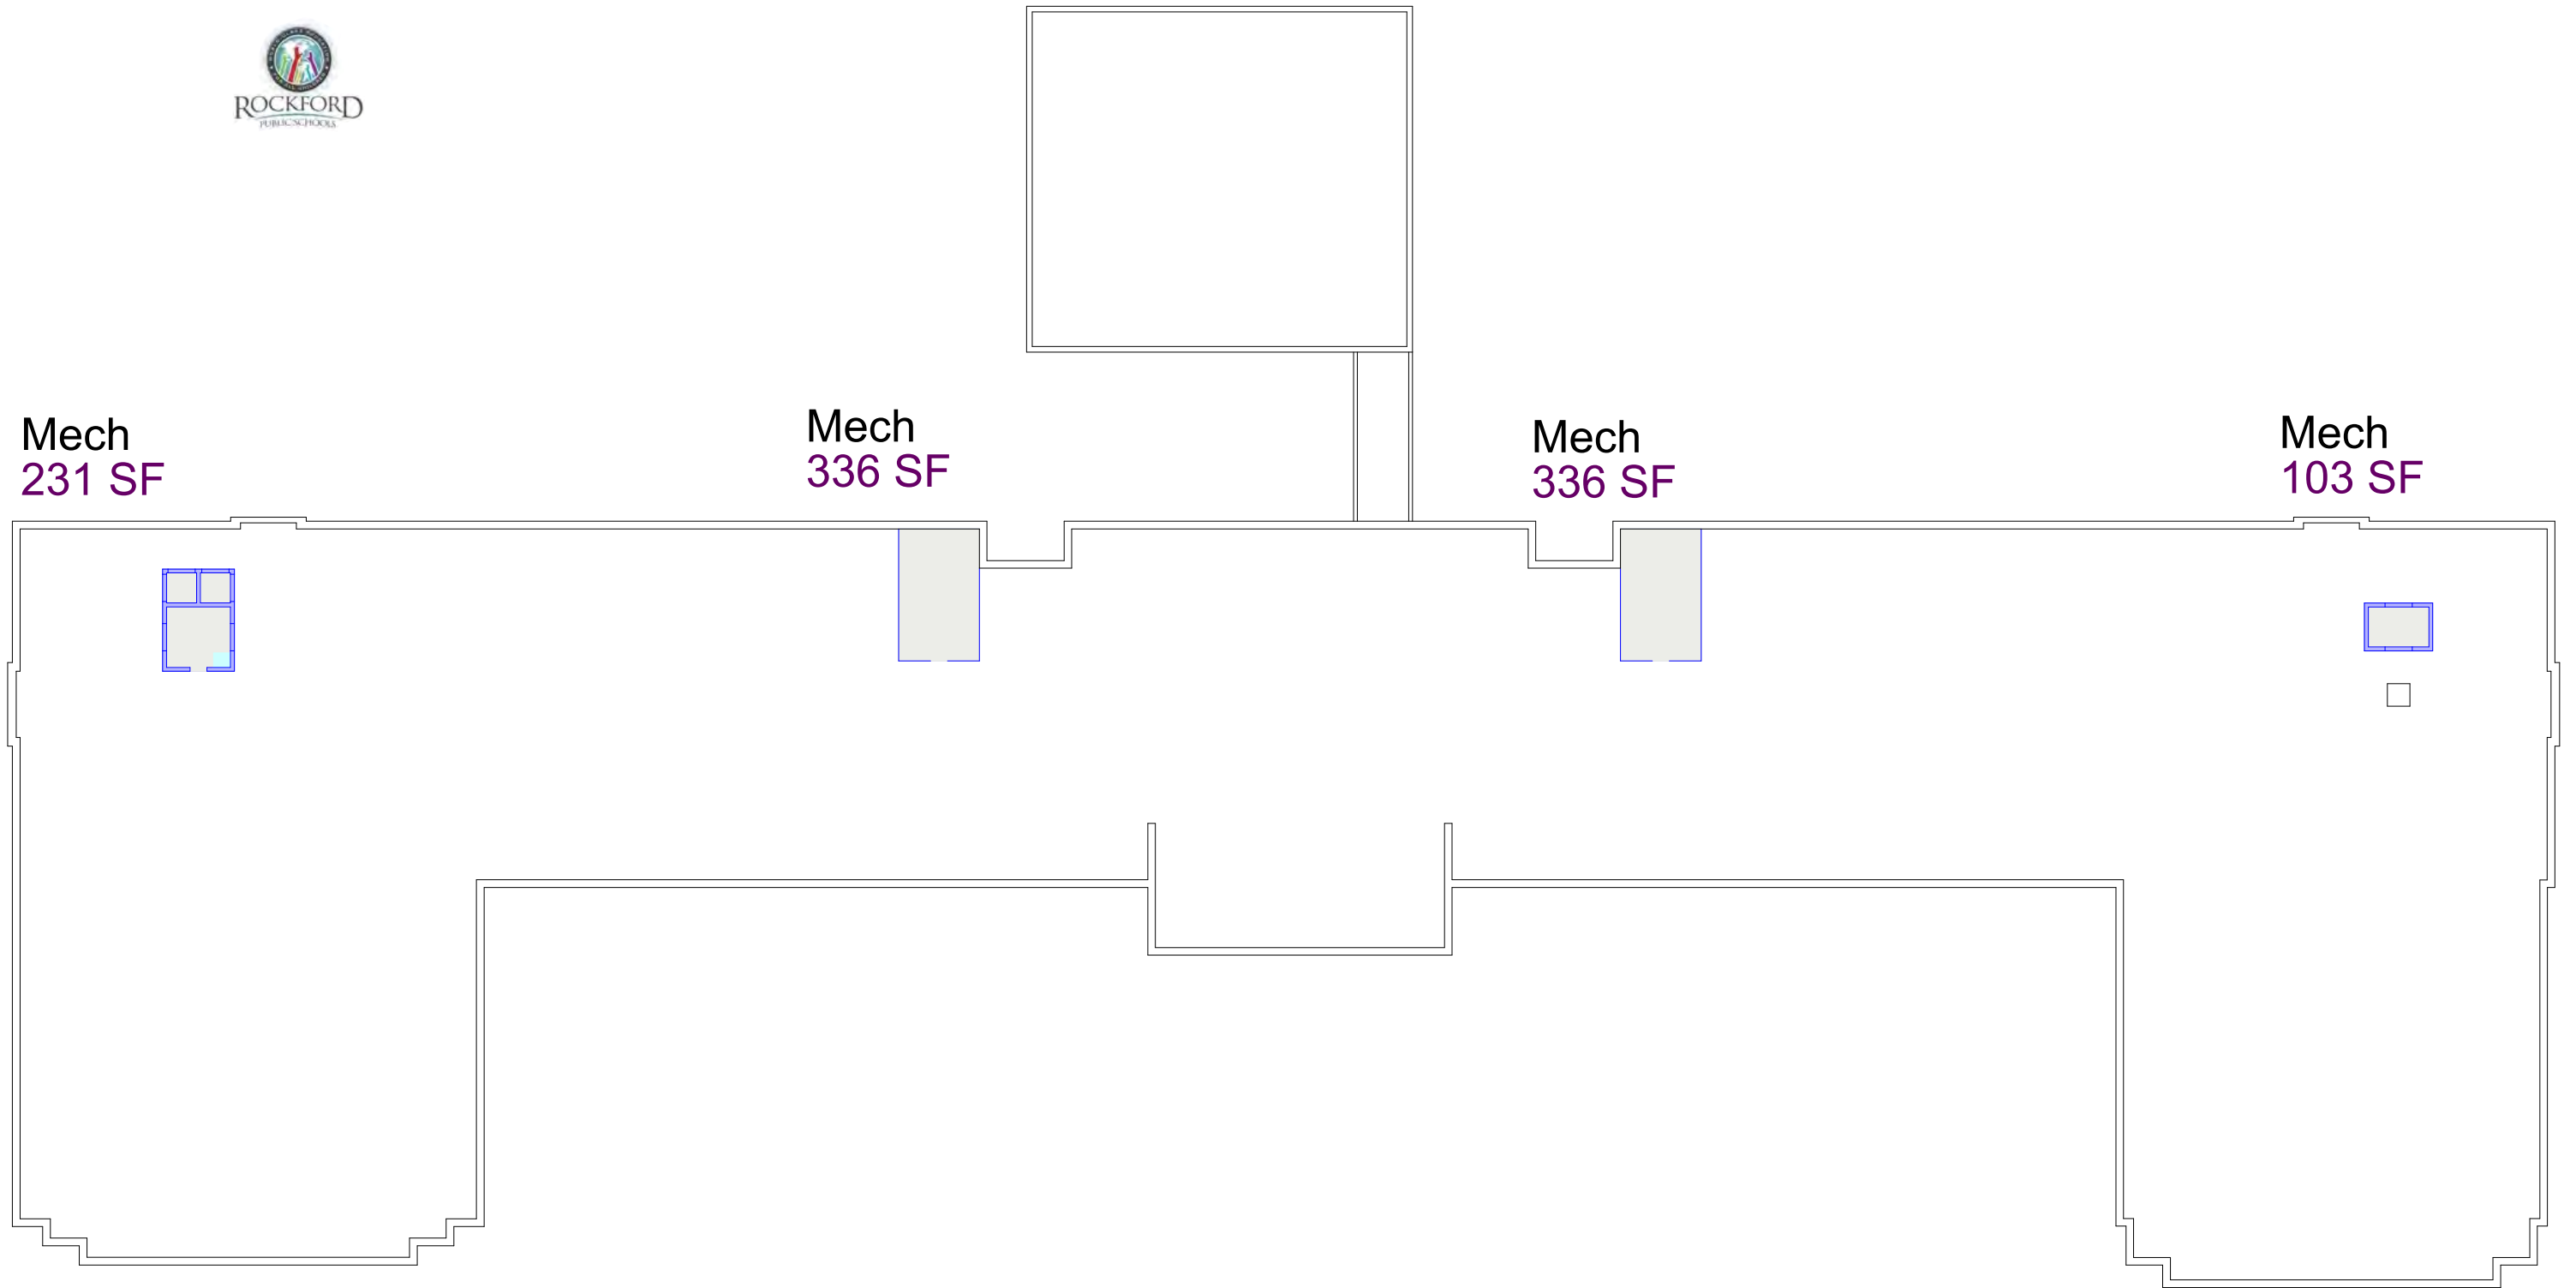



Lincoln

1500 Charles Street(61107)

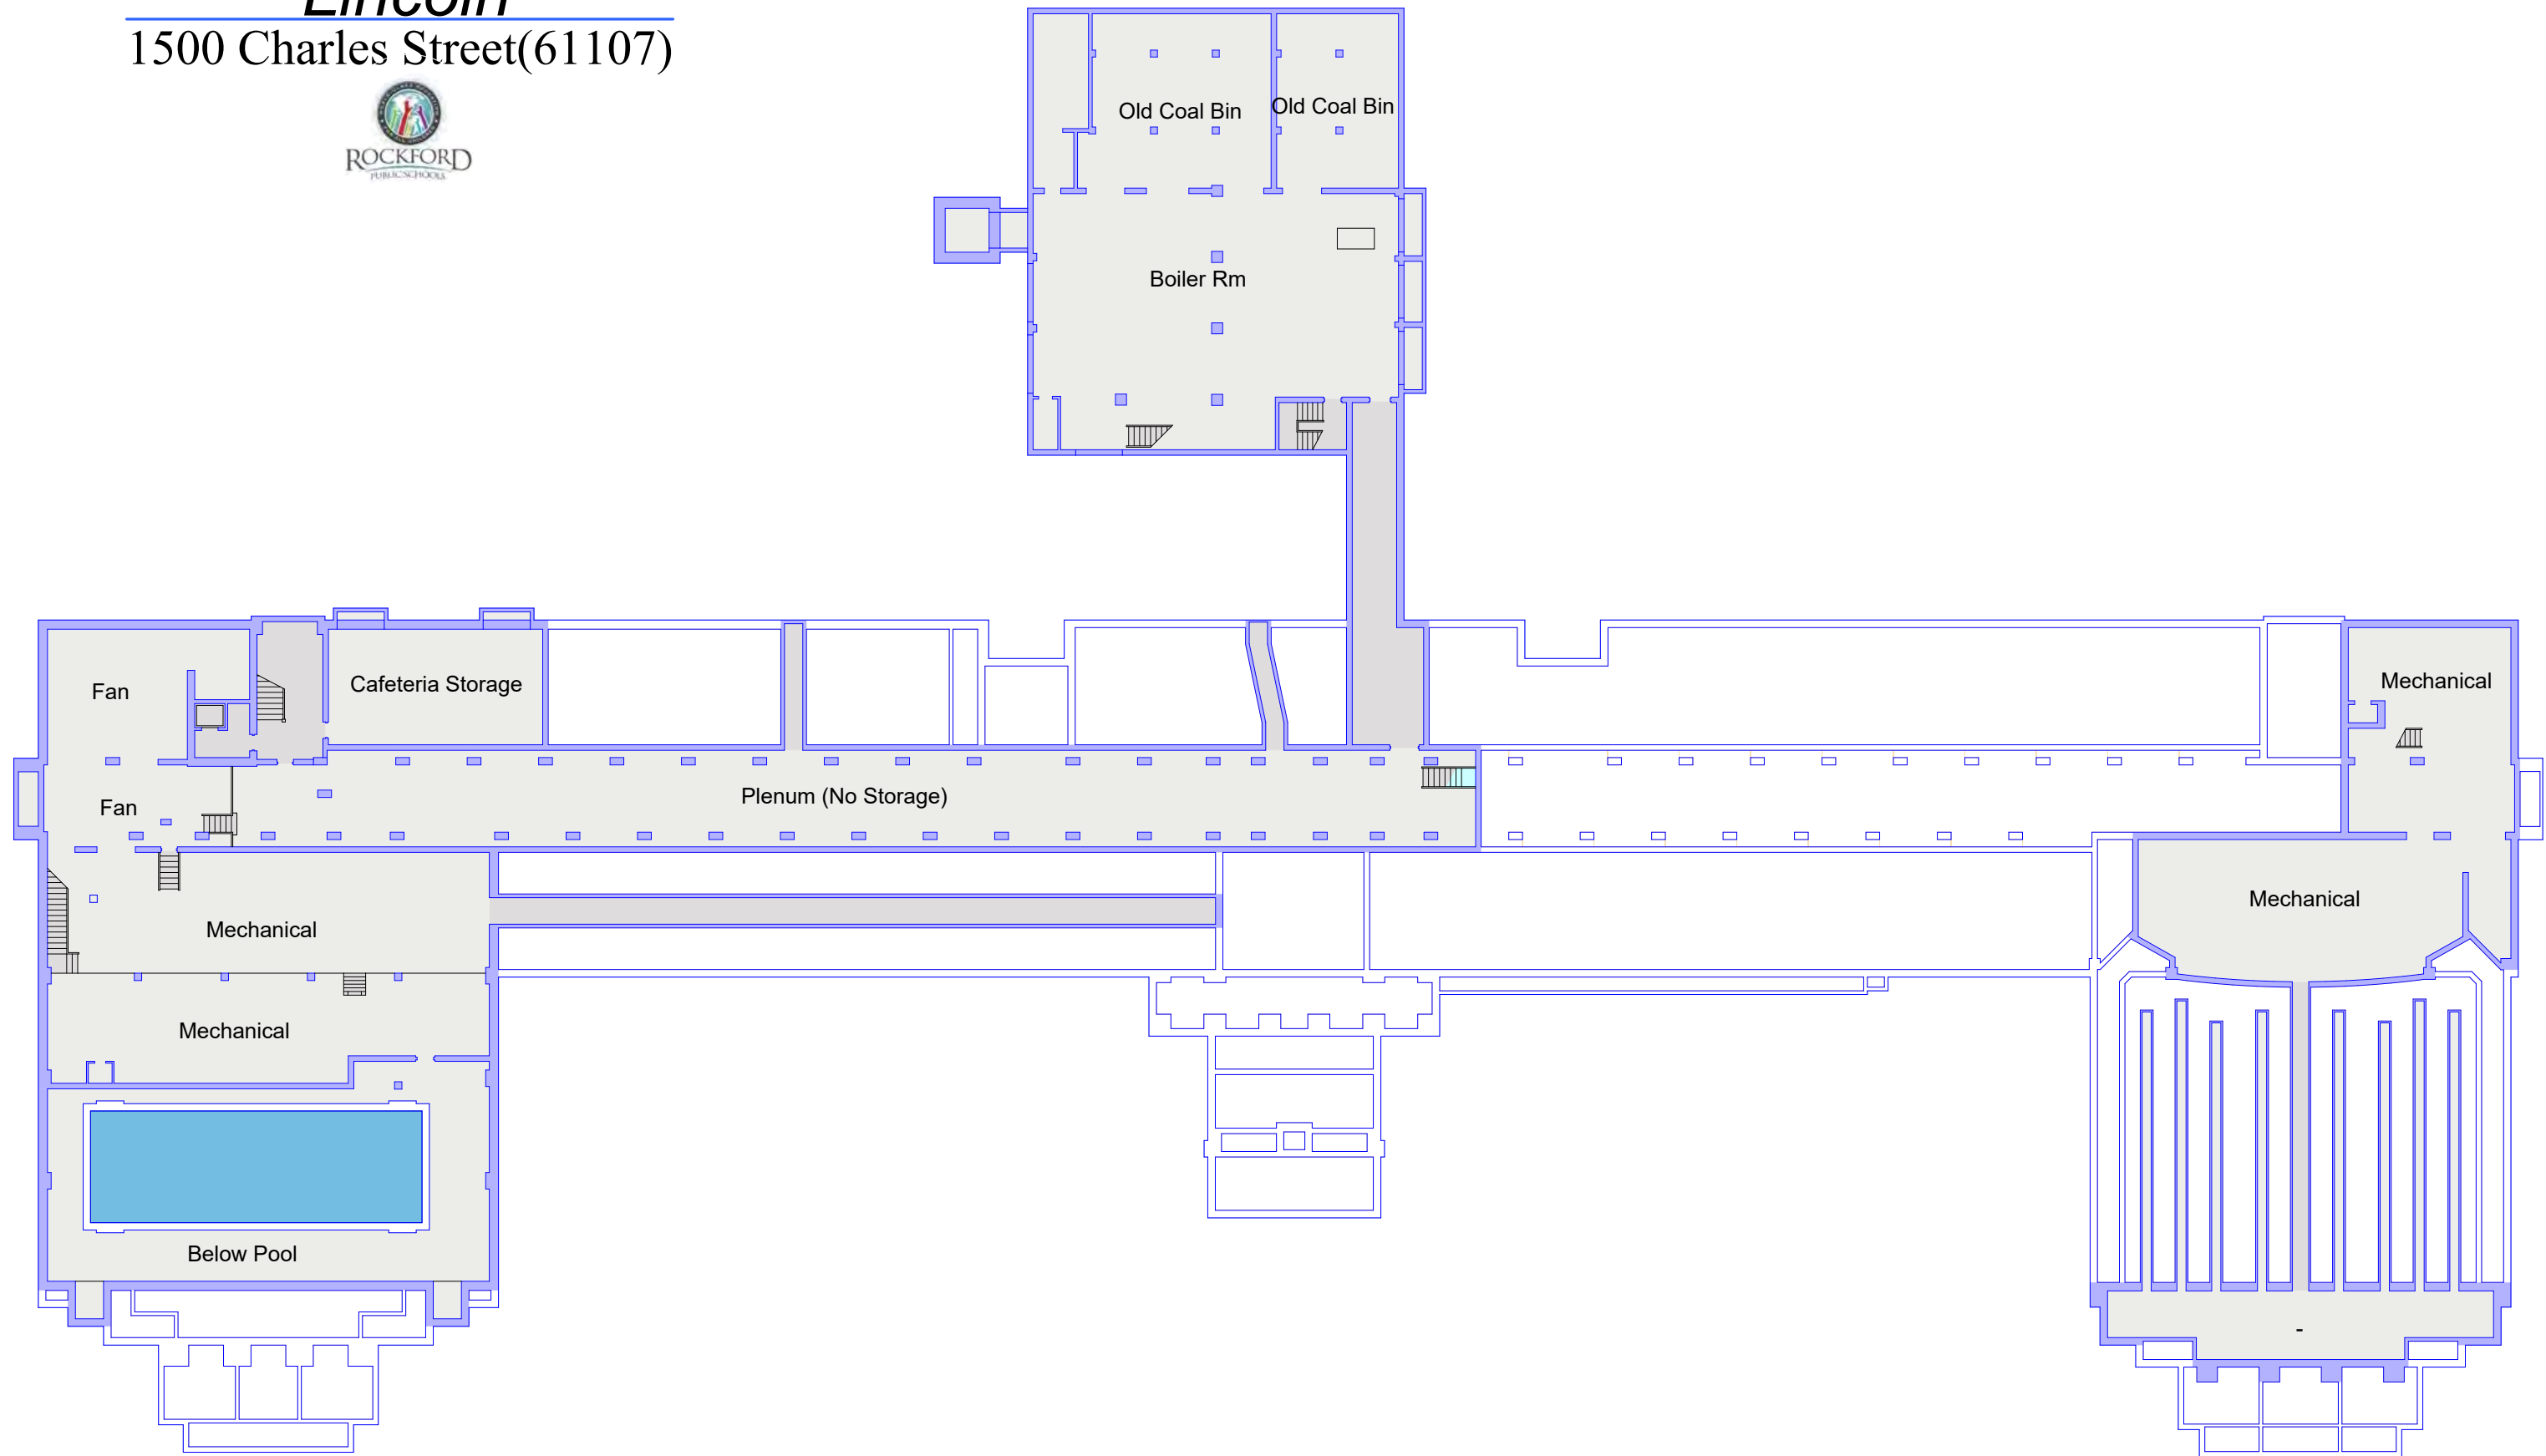

Tunnels
25,508 SF

Floor Plan


10/07/2019

NASHOLD

3303 20th Street(61109)




Ground Floor
7303 SF

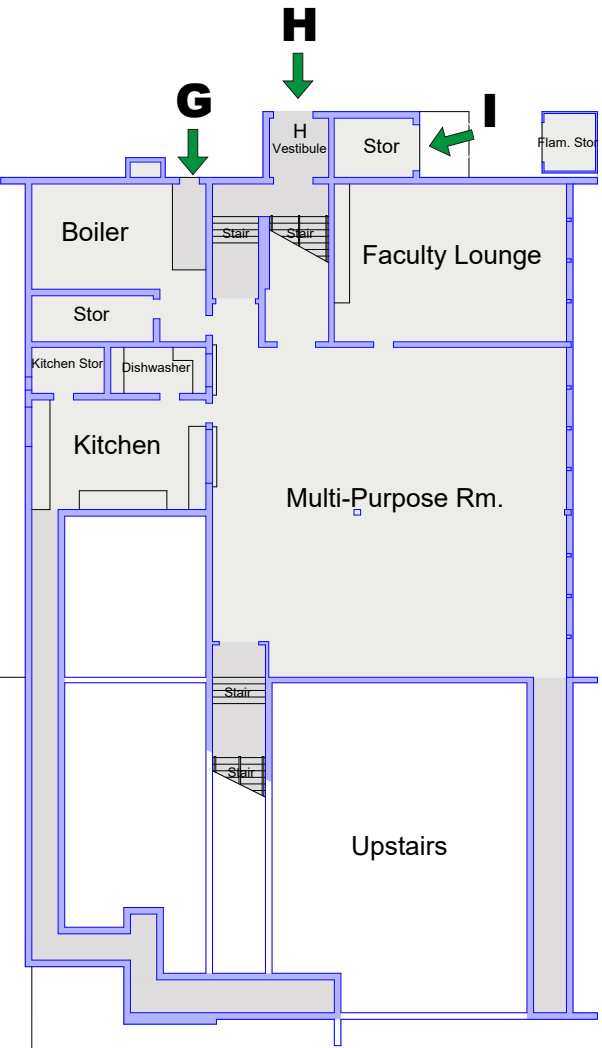

NASHOLD

3303 20th Street(61109)

Grade Configuration: 3rd-5th
Initial Year Built: 1952
Addition(s): 1957, 1968
Area of Building: 46,531 S.F.
Site Acreage: 10.31
2018-2019 Enrollment: 556
Number of Classrooms: 24

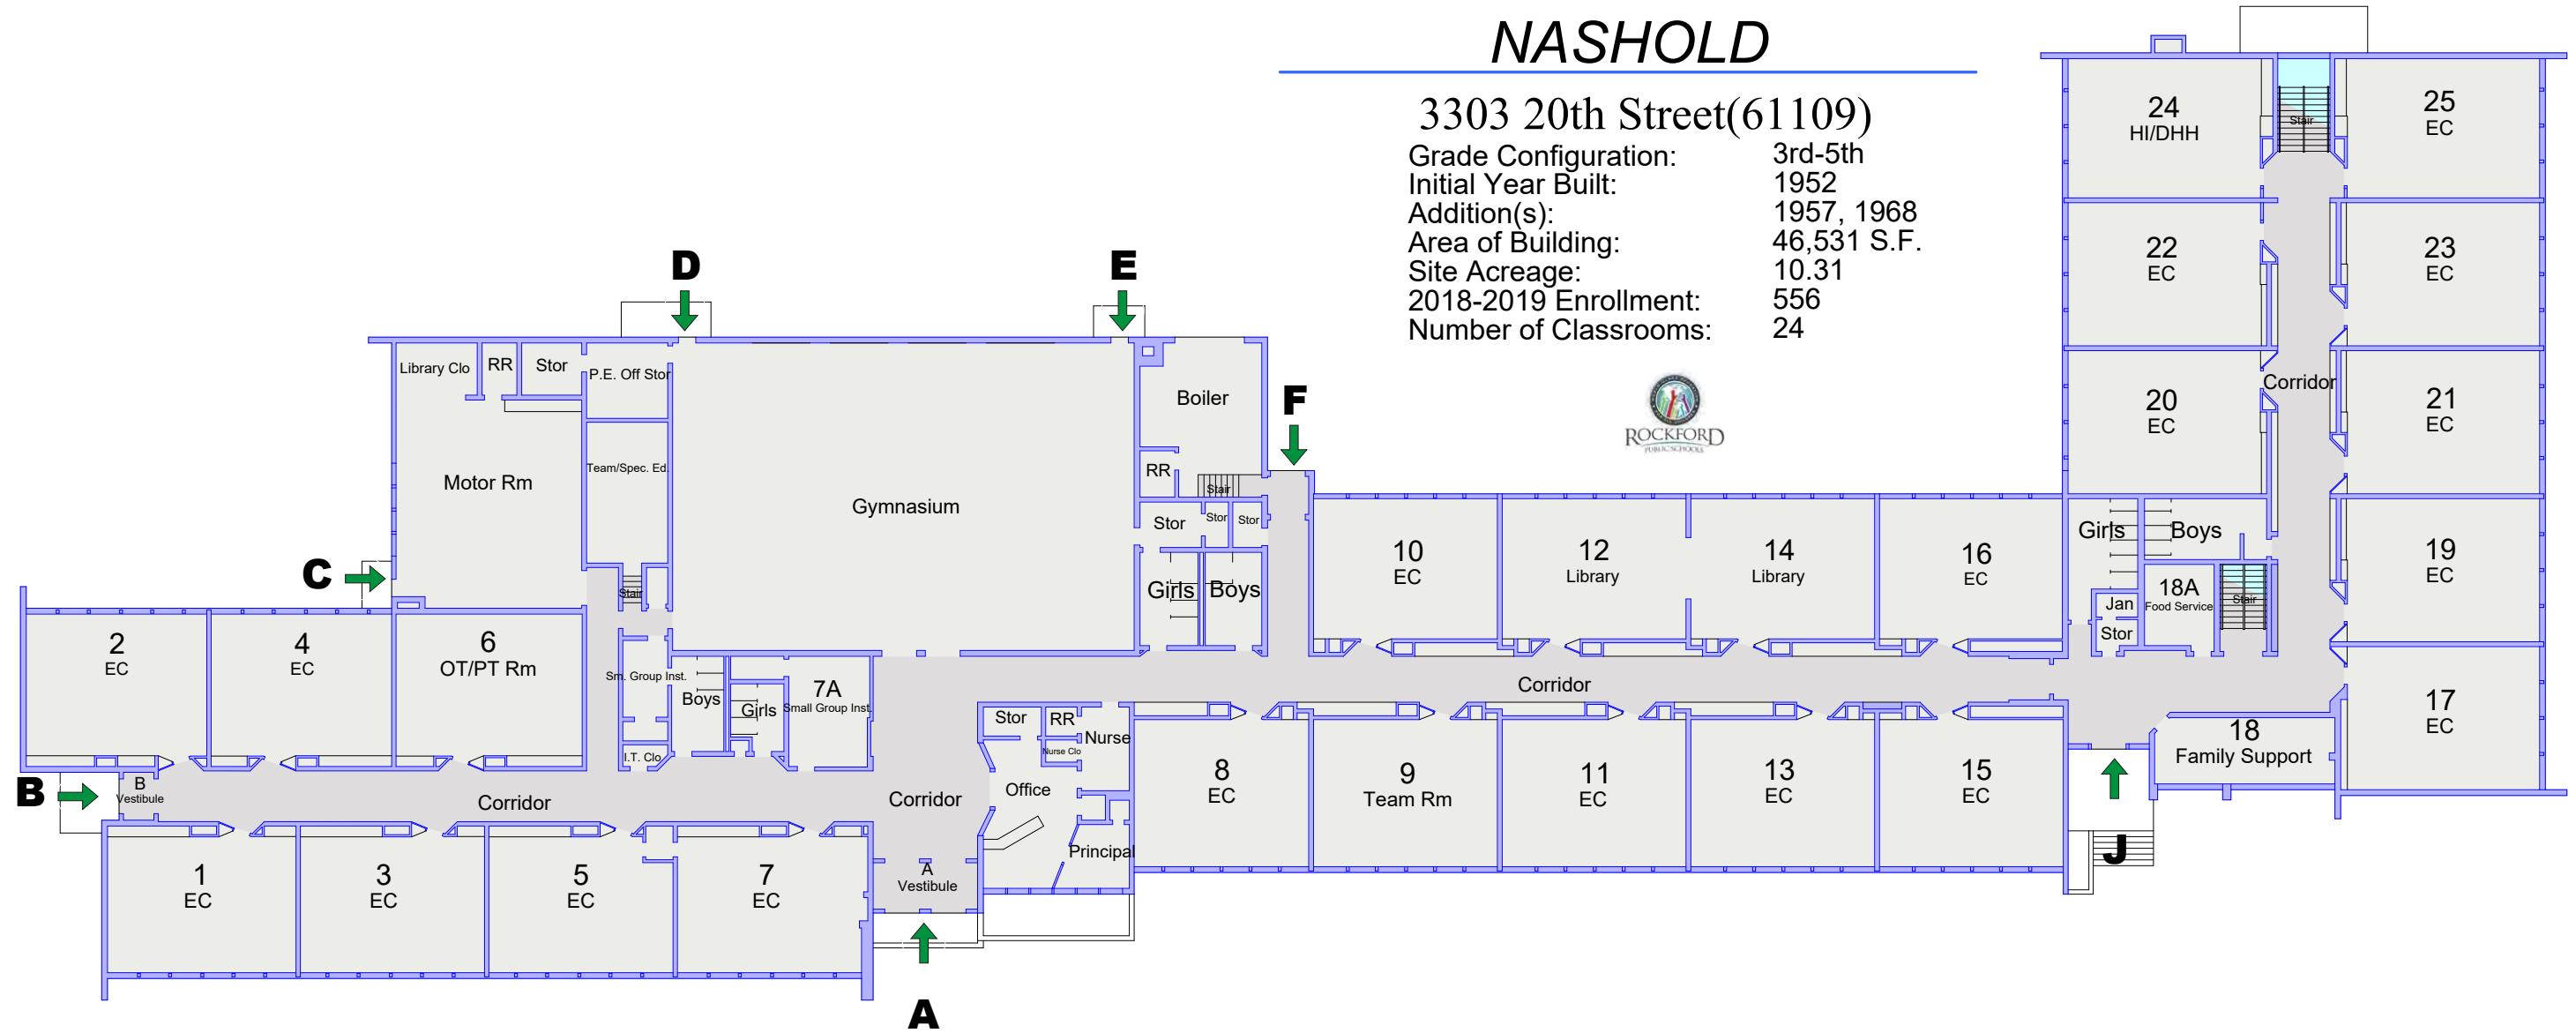



NASHOLD

3303 20th Street(61109)




Mechanical
423 SF

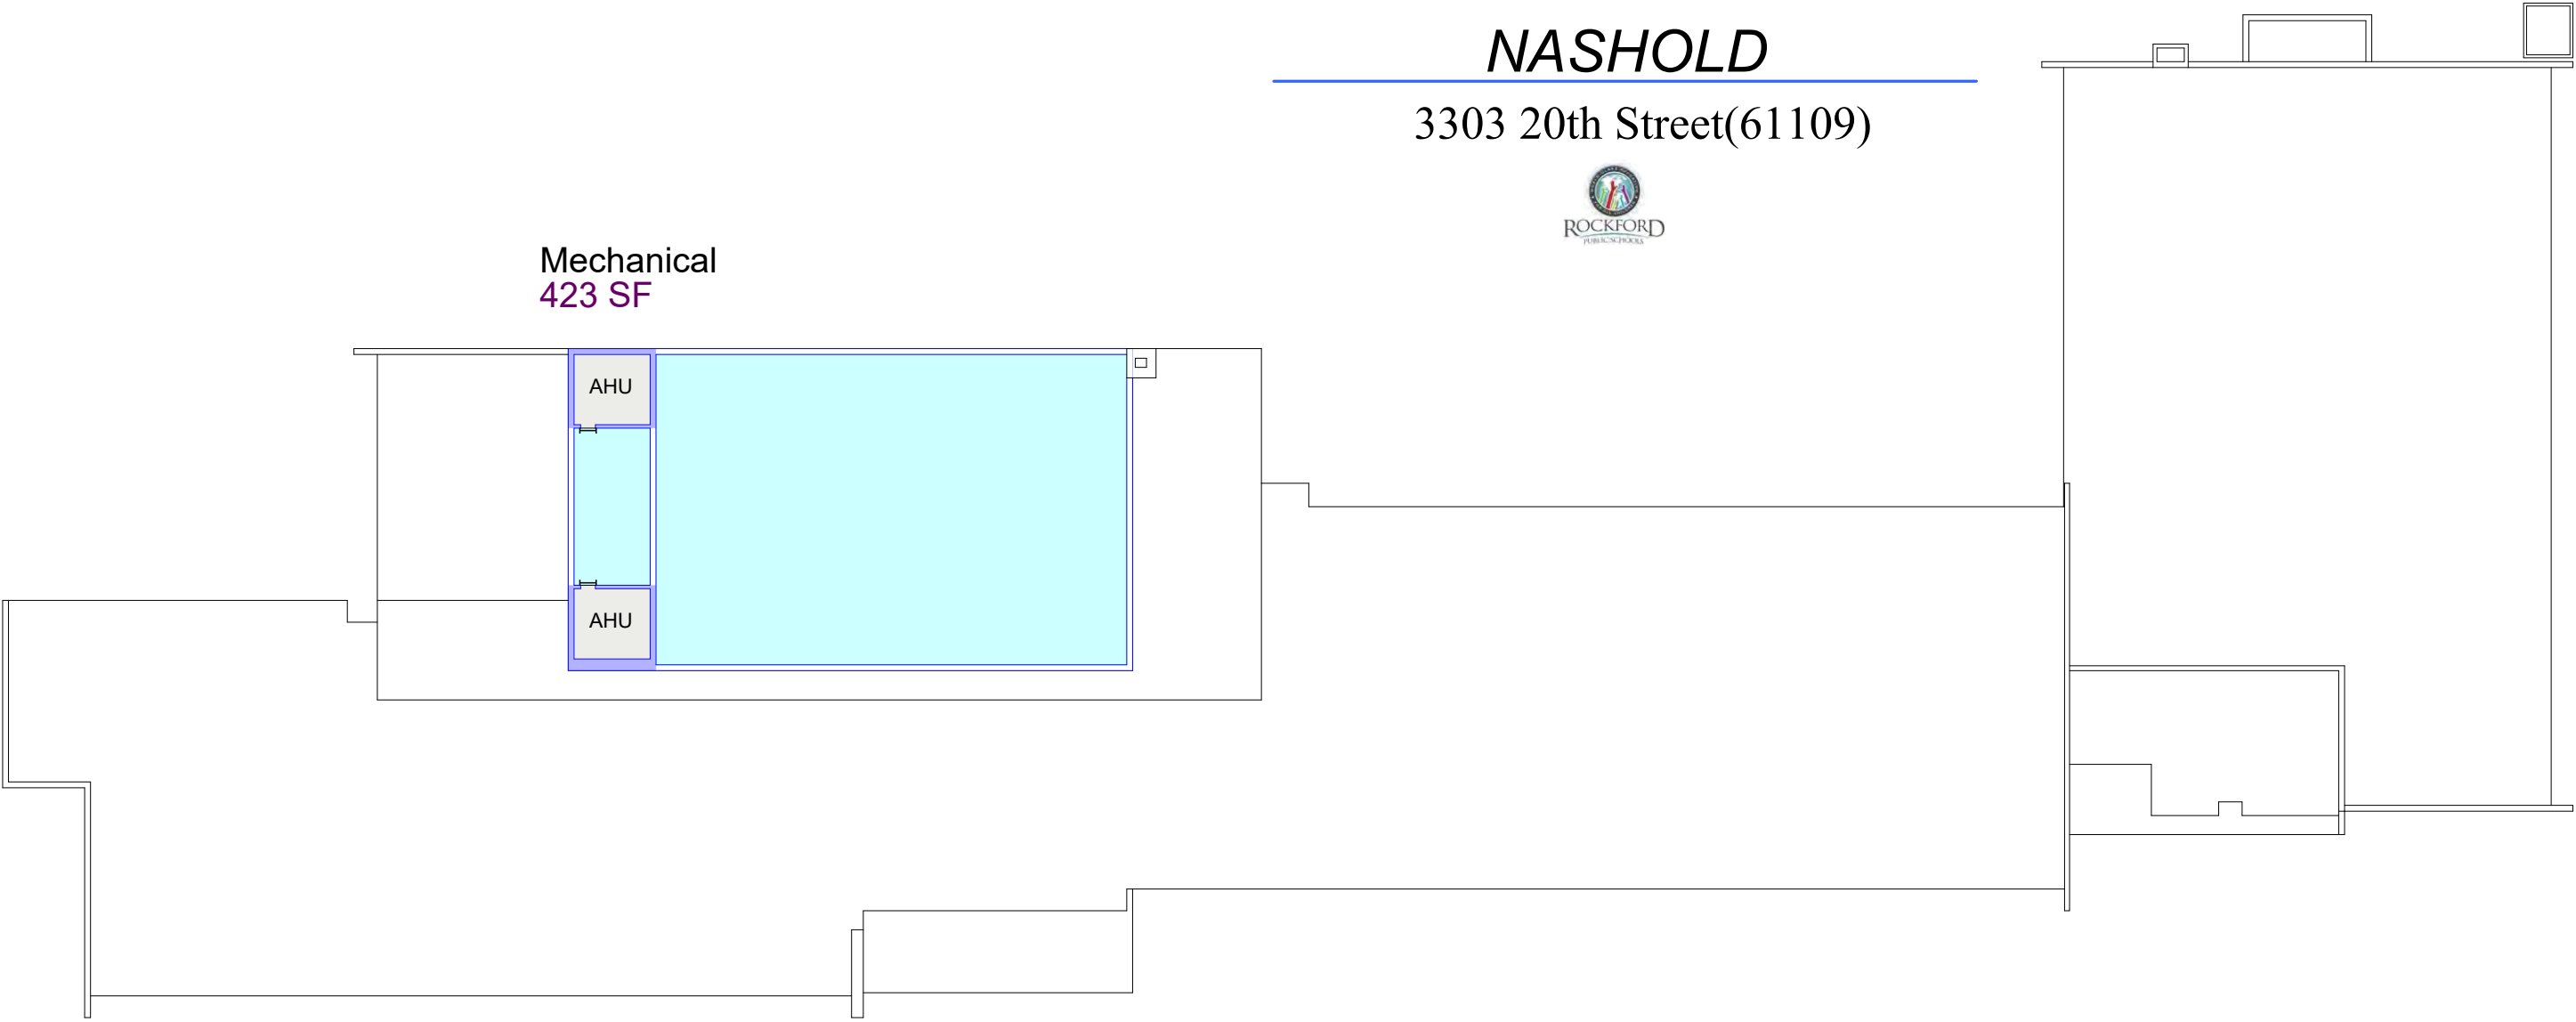


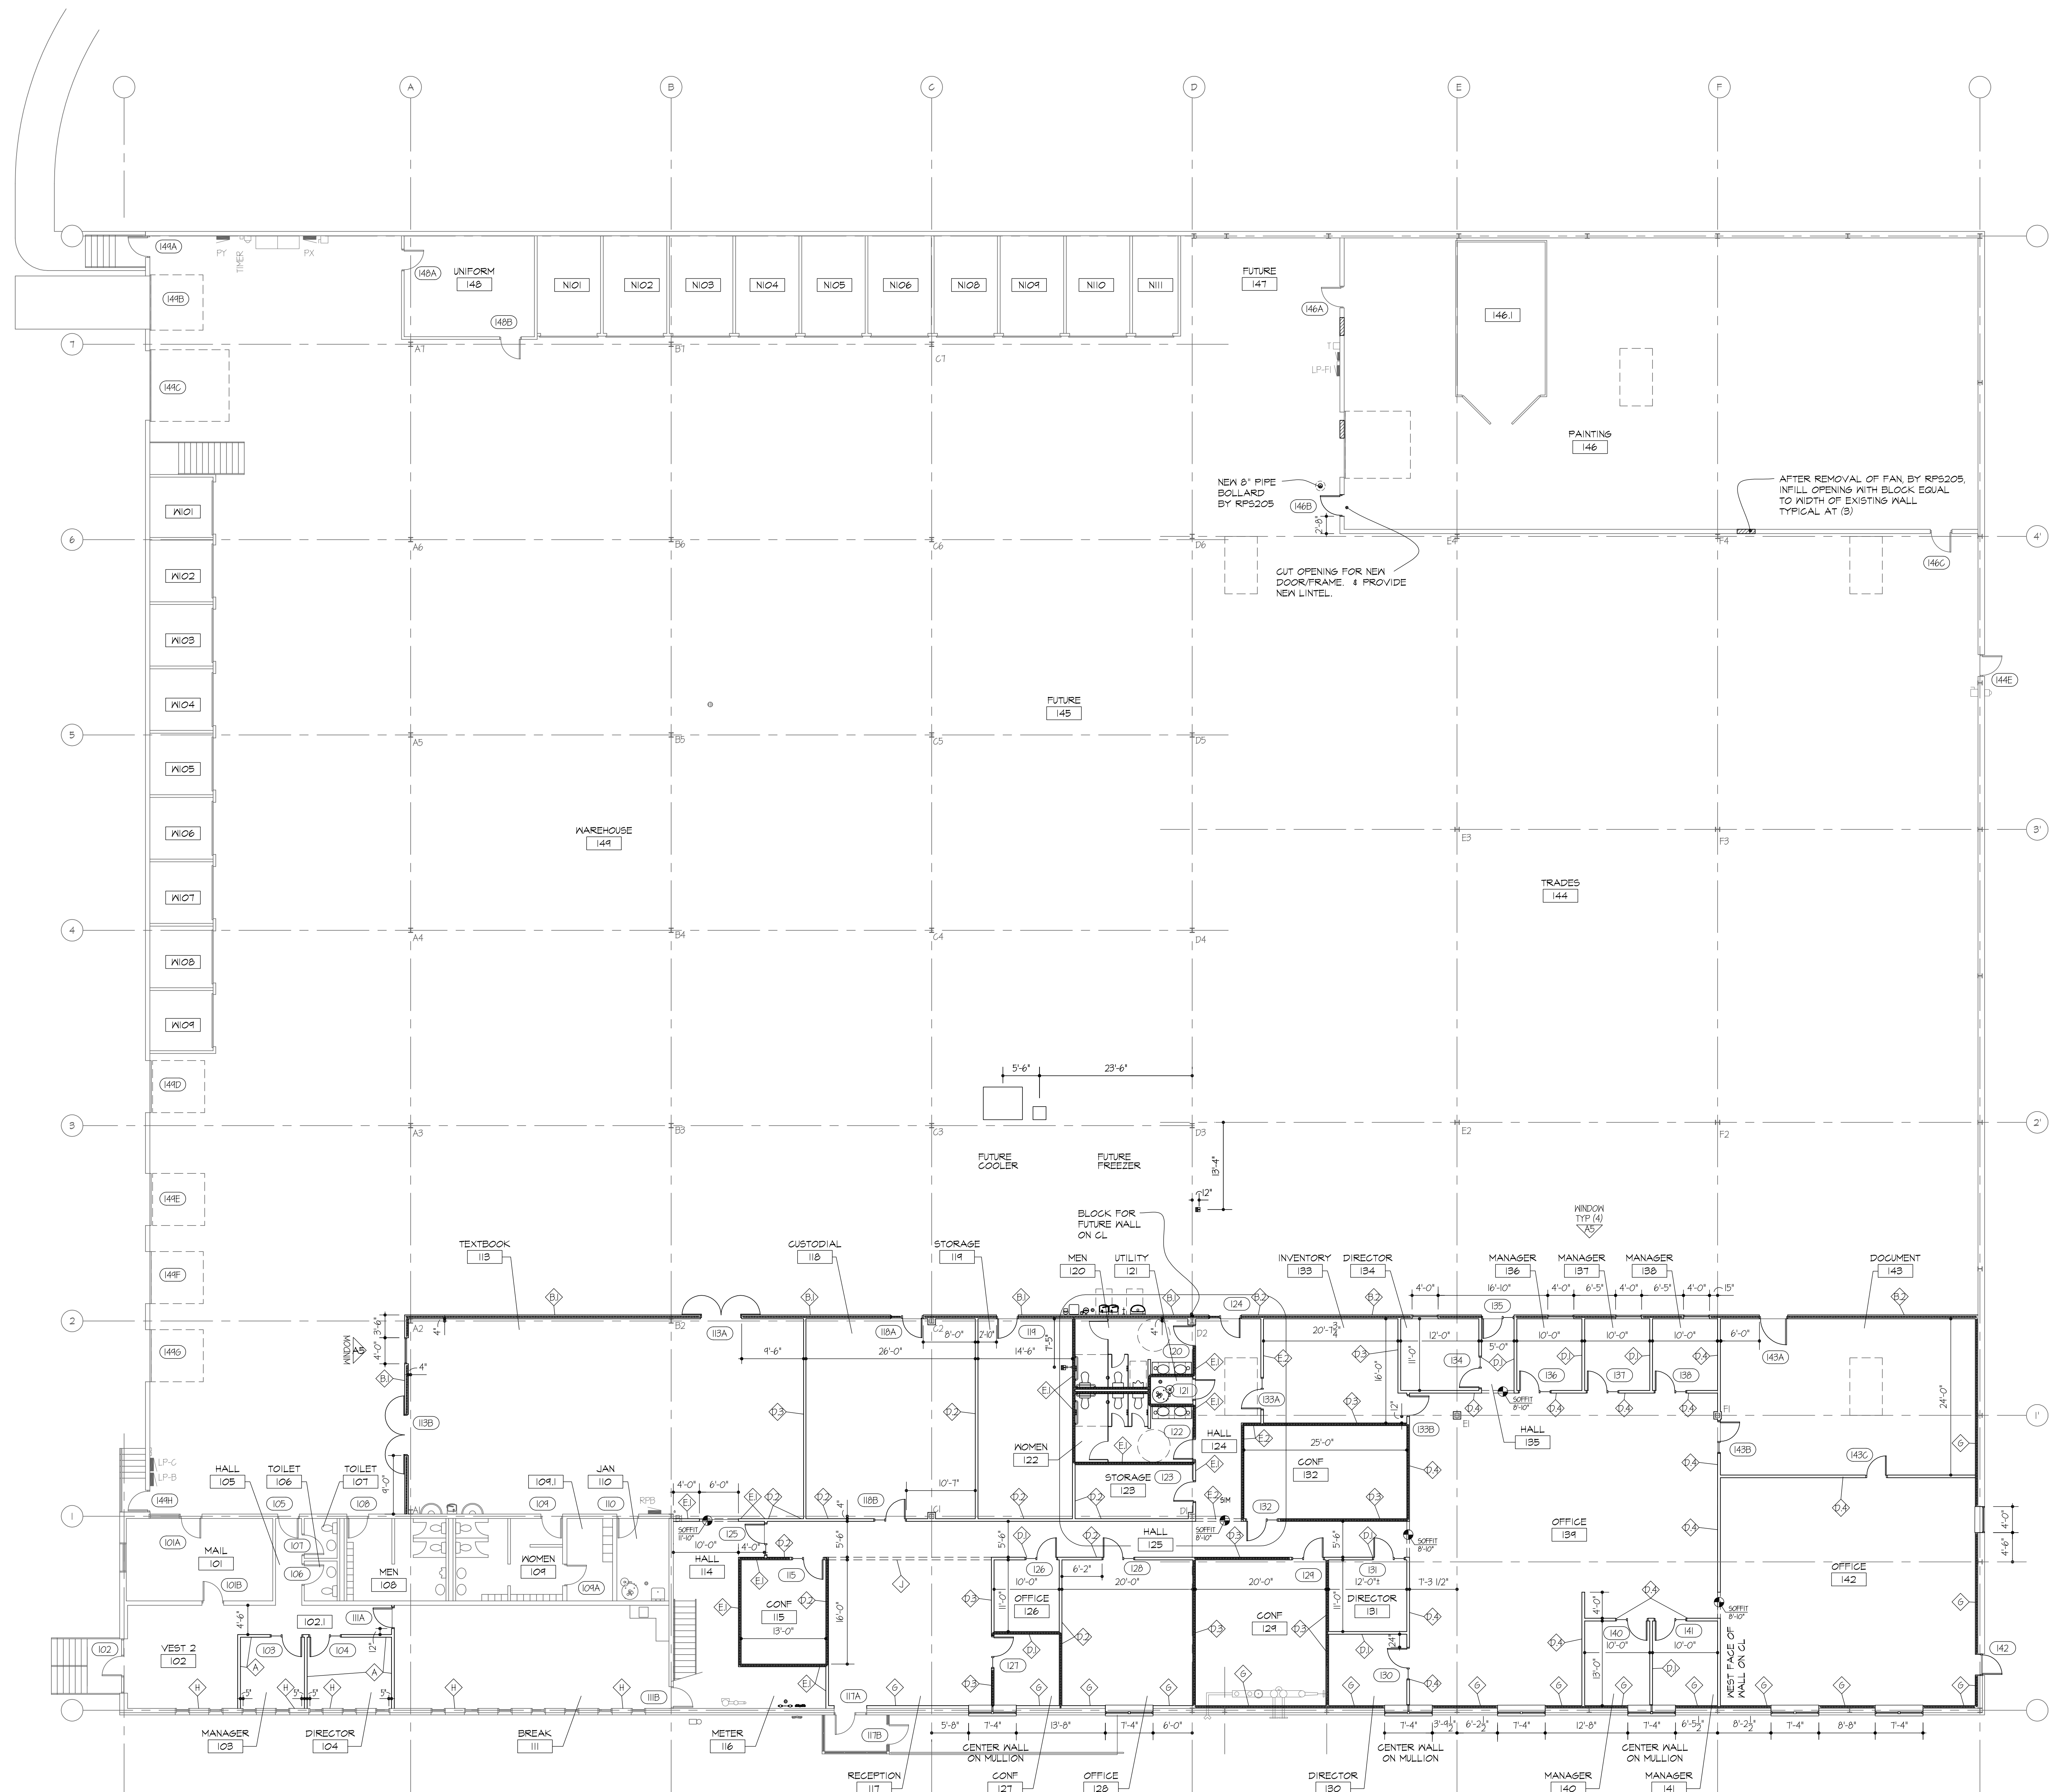

SEE SHEETS A3 AND A3.1 FOR WALL TYPE DETAILS

1
MAIN LEVEL
REVISED ARCHITECTURAL FRAMING PLAN
SCALE: 3/32" = 1'-0"

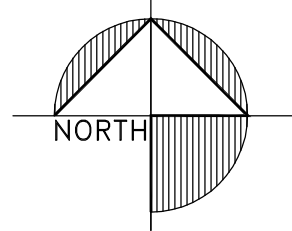


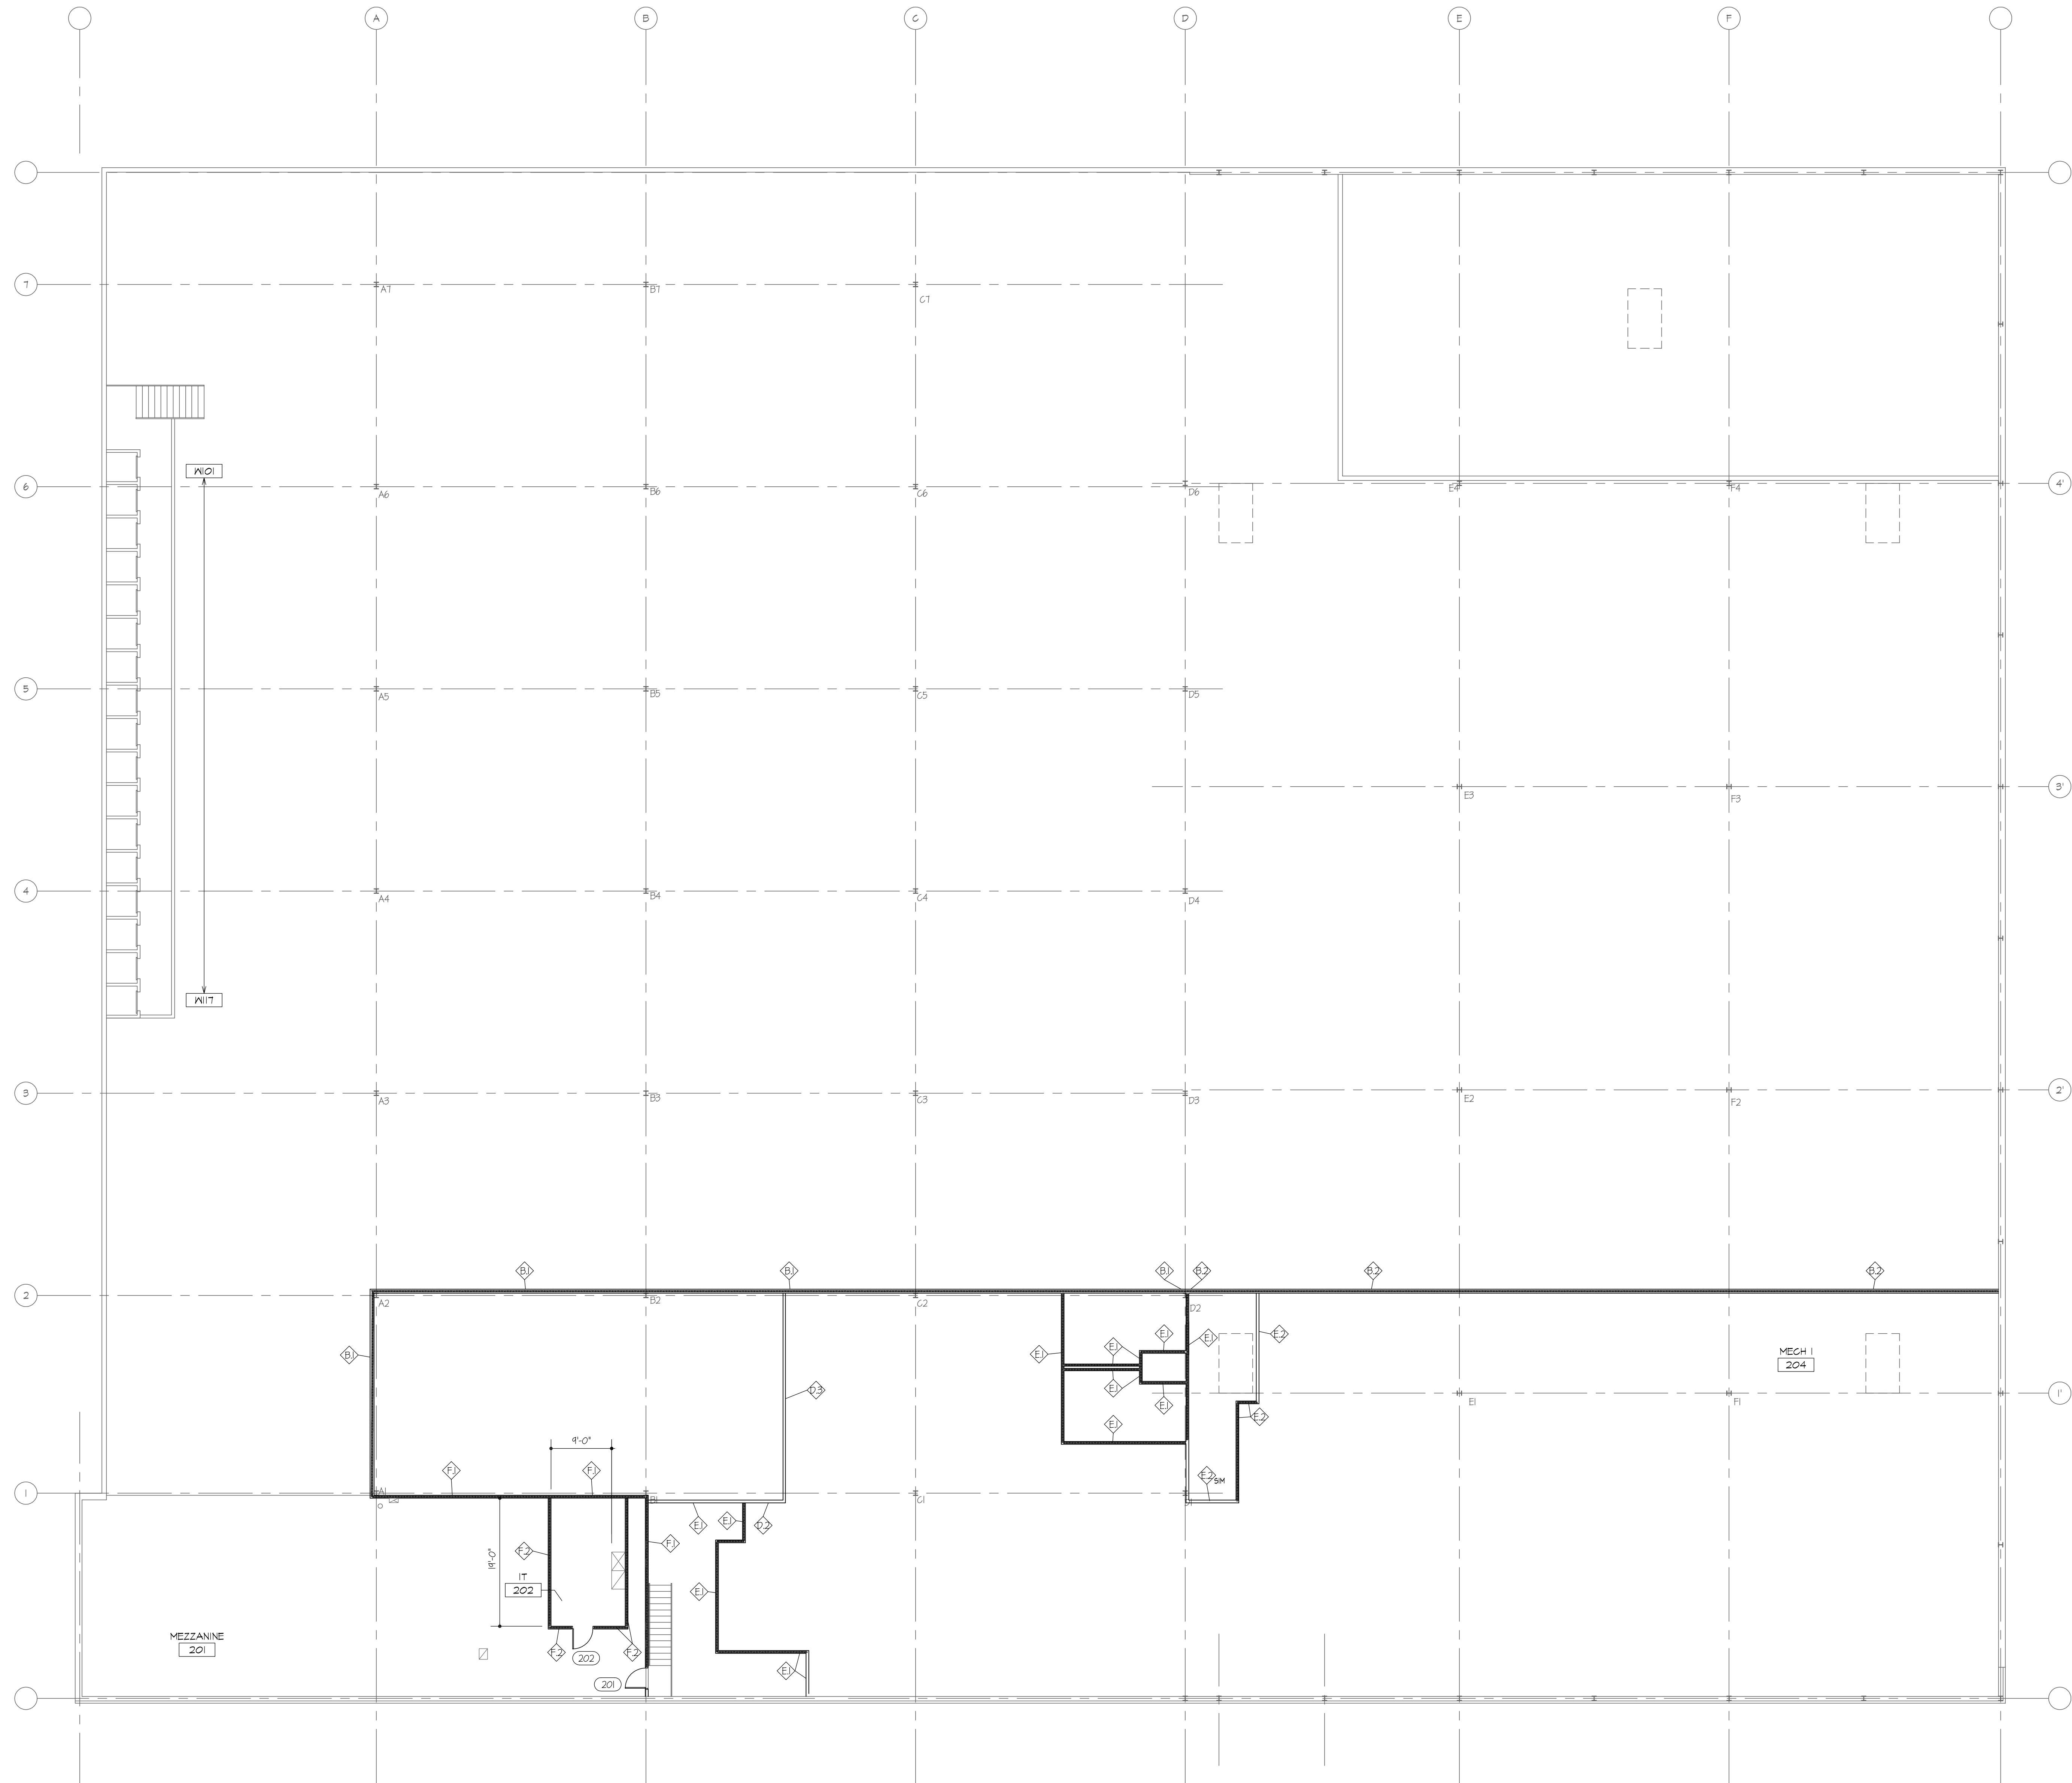

SEE SHEETS A3 AND A3.1 FOR WALL TYPE DETAILS

1

MEZZANINE LEVEL
REVISED ARCHITECTURAL FRAMING PLAN
SCALE: 3/32" = 1'-0"

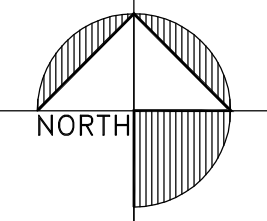



BELLES FIRM OF

architecture

2905 Creekside Court, Suite 'B', Rockford, IL 61114
(815)-961-0504 BellesFirm@yahoo.com
License No. 184-001868

REV.

REV.

PROJECT

REMODELING AND BUILD-OUT FOR
OPERATIONS AND SUPPORT SERVICES



ROCKFORD
PUBLIC SCHOOLS

5052 28TH AVENUE
ROCKFORD, ILLINOIS

DRAWN

BFA

DATE

04-01-2020

PROJECT No.

1089
RPS205# 2011


SHEET No.

A1.1

DWG FILE: A1-1

RESA

1800 Ogilby Road(61102)
Grade Configuration: 6th - 8th
Initial Year Built: 1999
Addition(s): ---
Area of Building: 147,835 S.F.
Site Acreage: 50.29
2018-2019 Enrollment: 1090
Number of Classrooms: 45

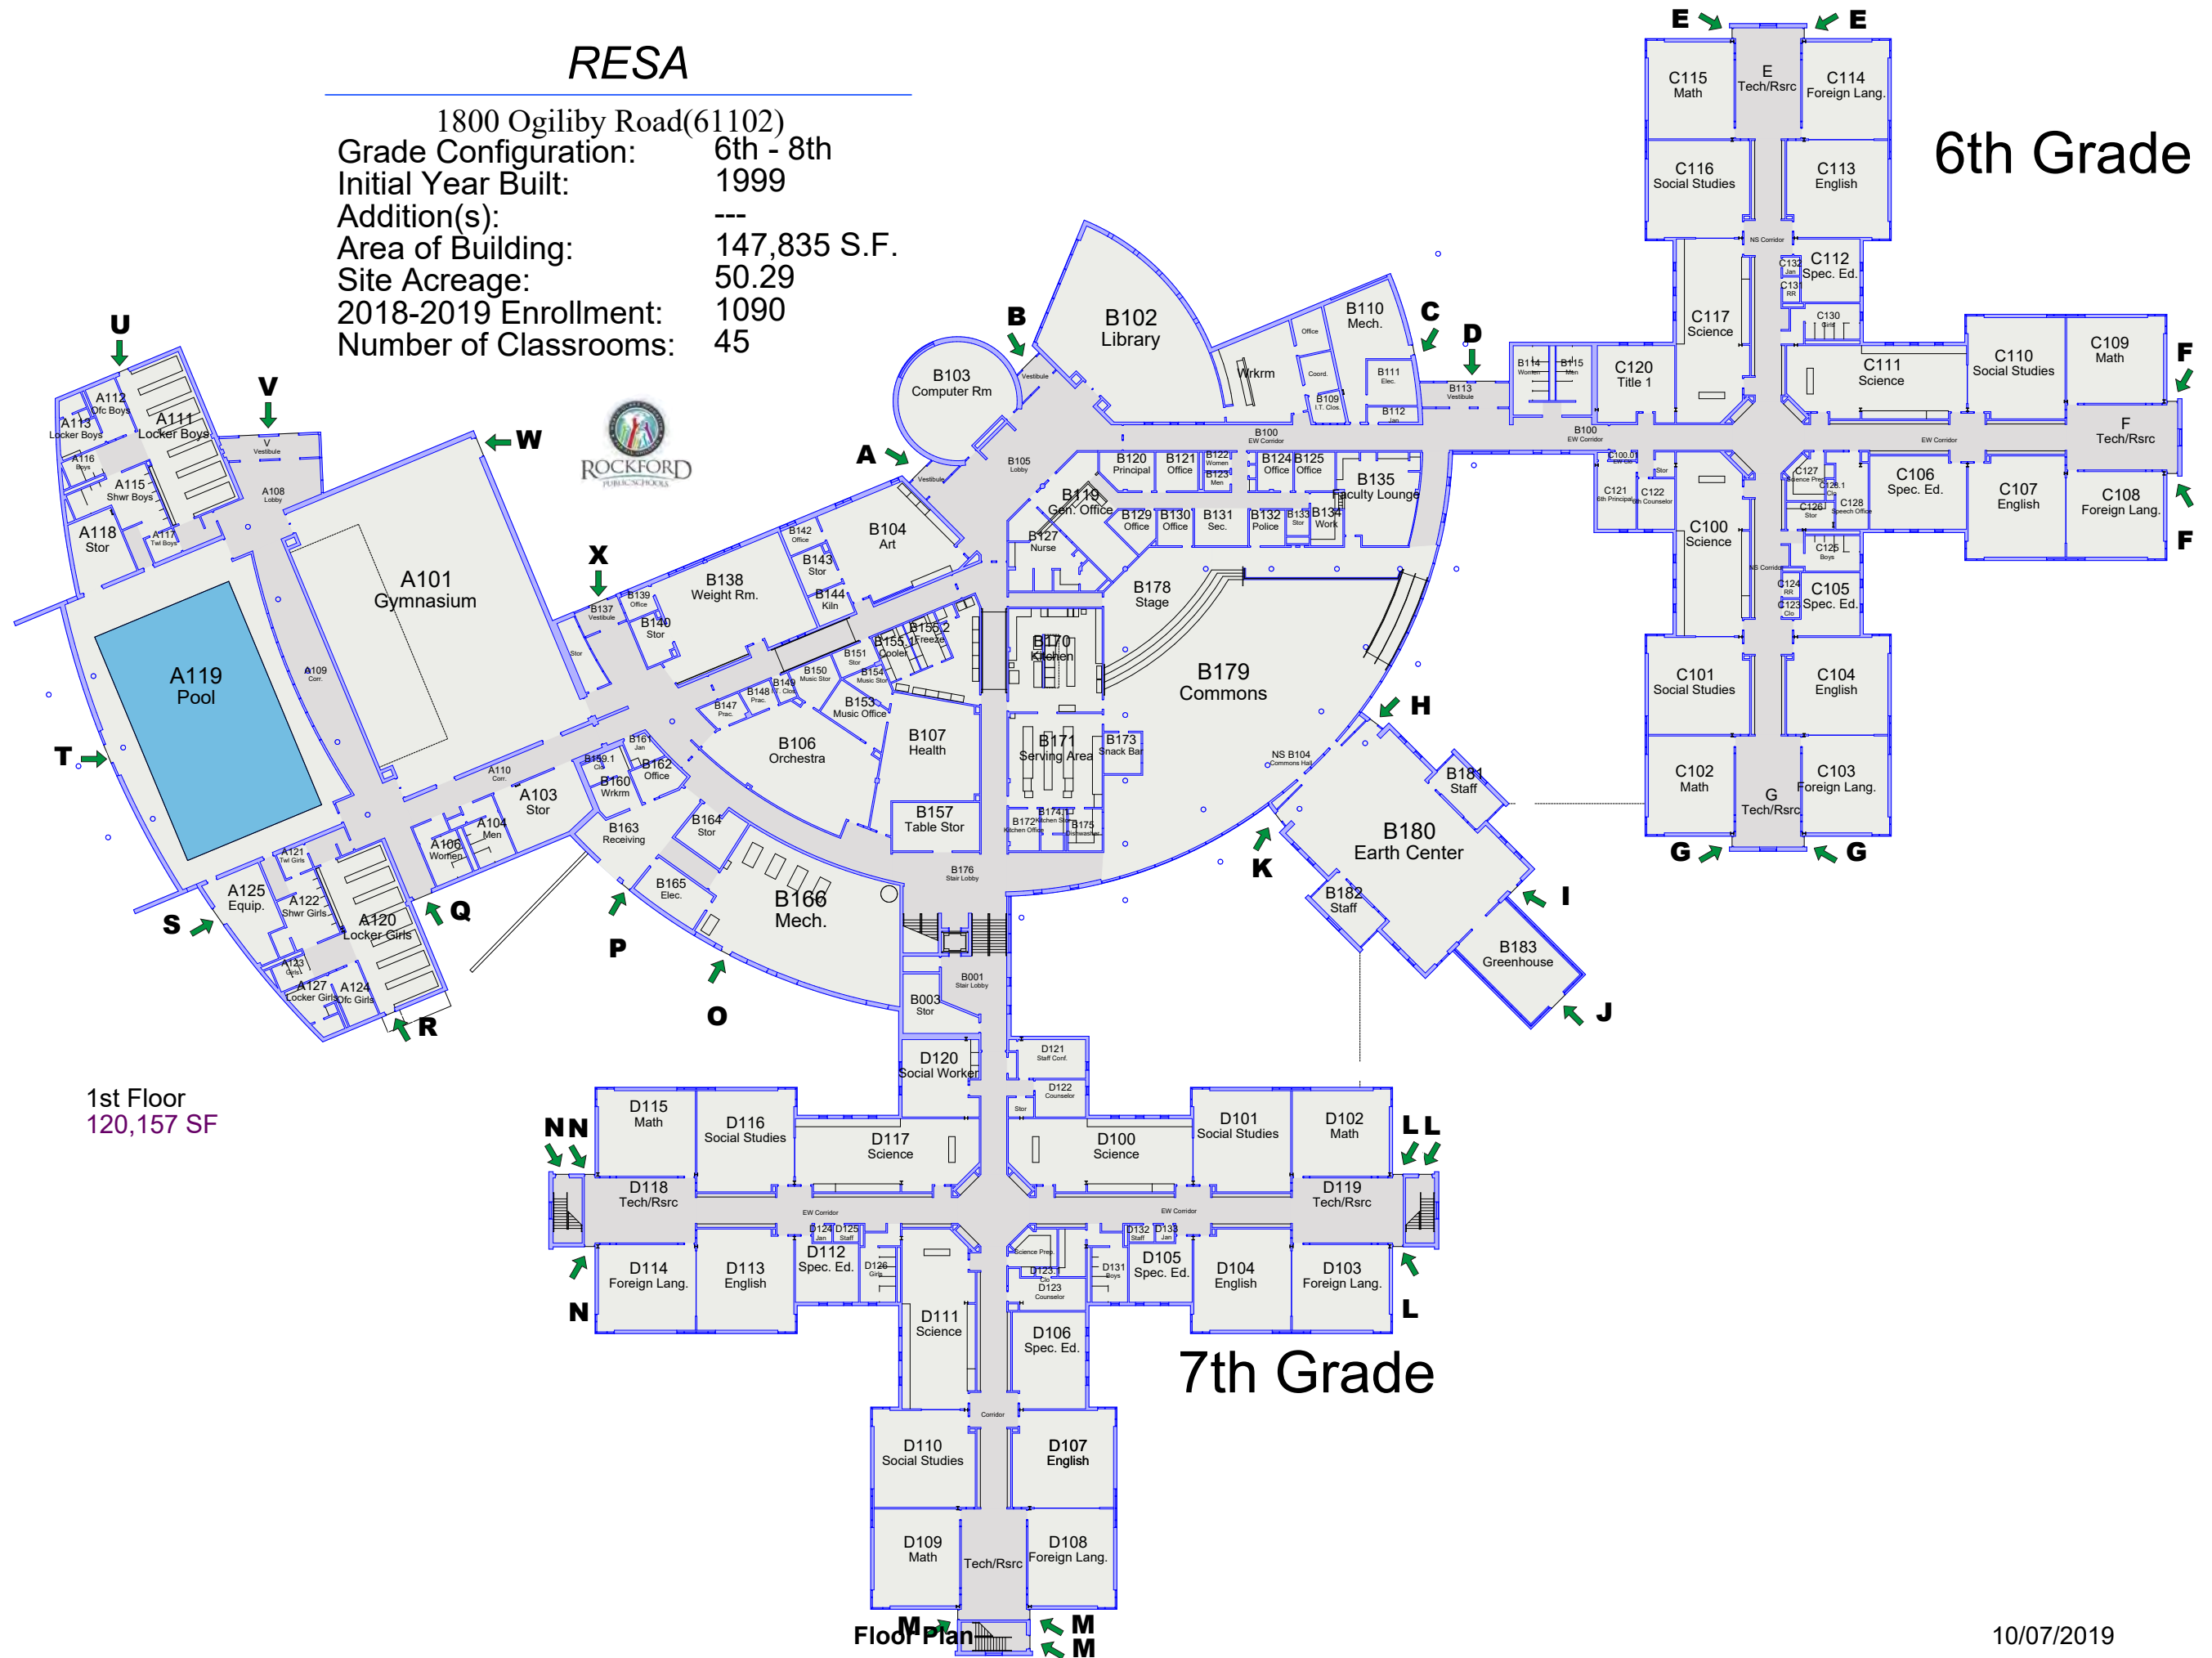

1st Floor
120,157 SF



Floor Plan

ROCKFORD
PUBLIC SCHOOLS




Floor Plan

RIVERDAHL
 3520 Kishwaukee Street(61109)
 Grade Configuration: PreK-2
 Initial Year Built: 1951
 Addition(s): 1992, 2016
 Area of Building: 74,183 S.F.
 Site Acreage: 20
 2018-2019 Enrollment: 682
 Number of Classrooms: 30

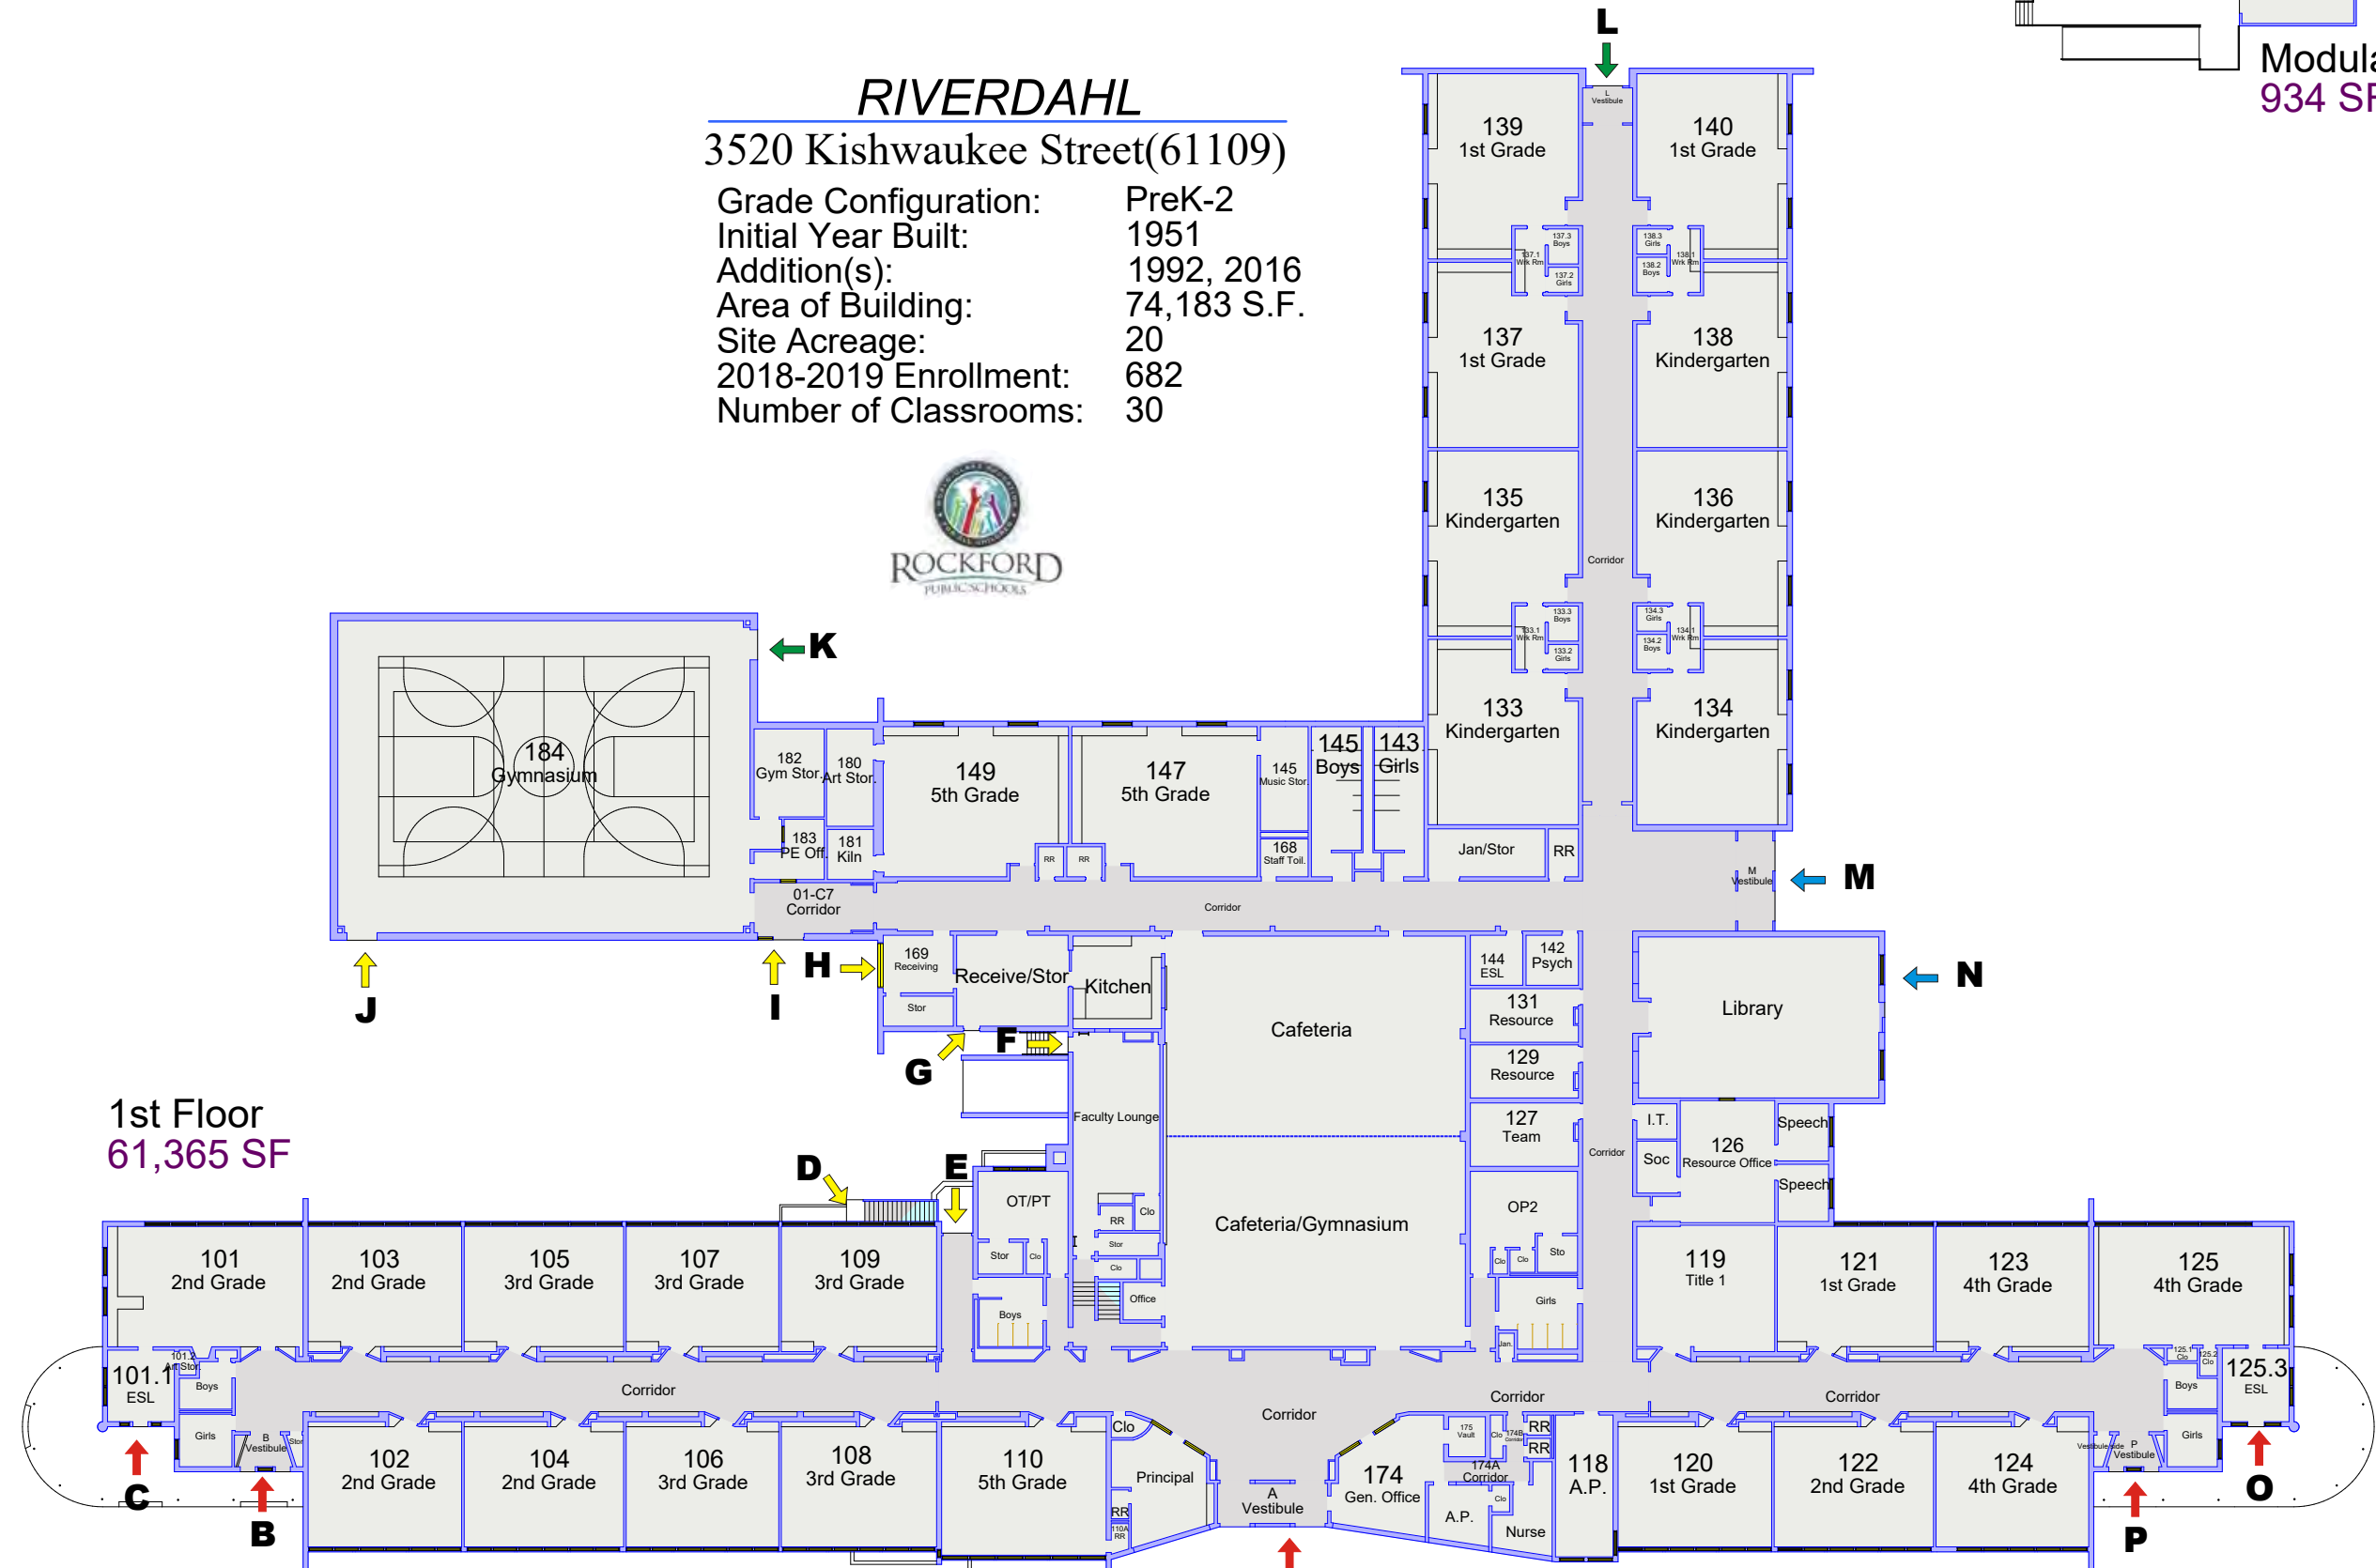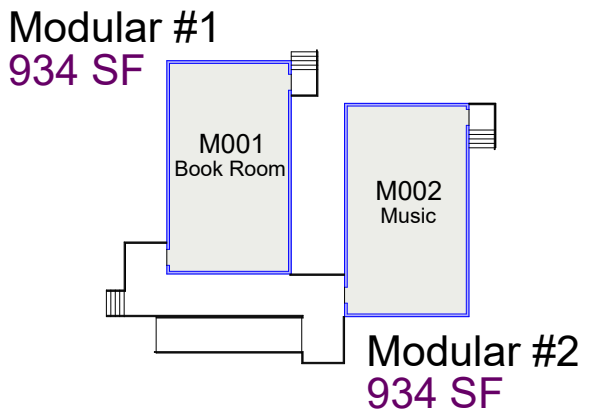

1st Floor
61,365 SF


Floor Plan

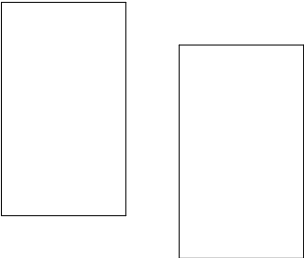


RIVERDAHL
3520 Kishwaukee Street(61109)



Basement
10,177 SF

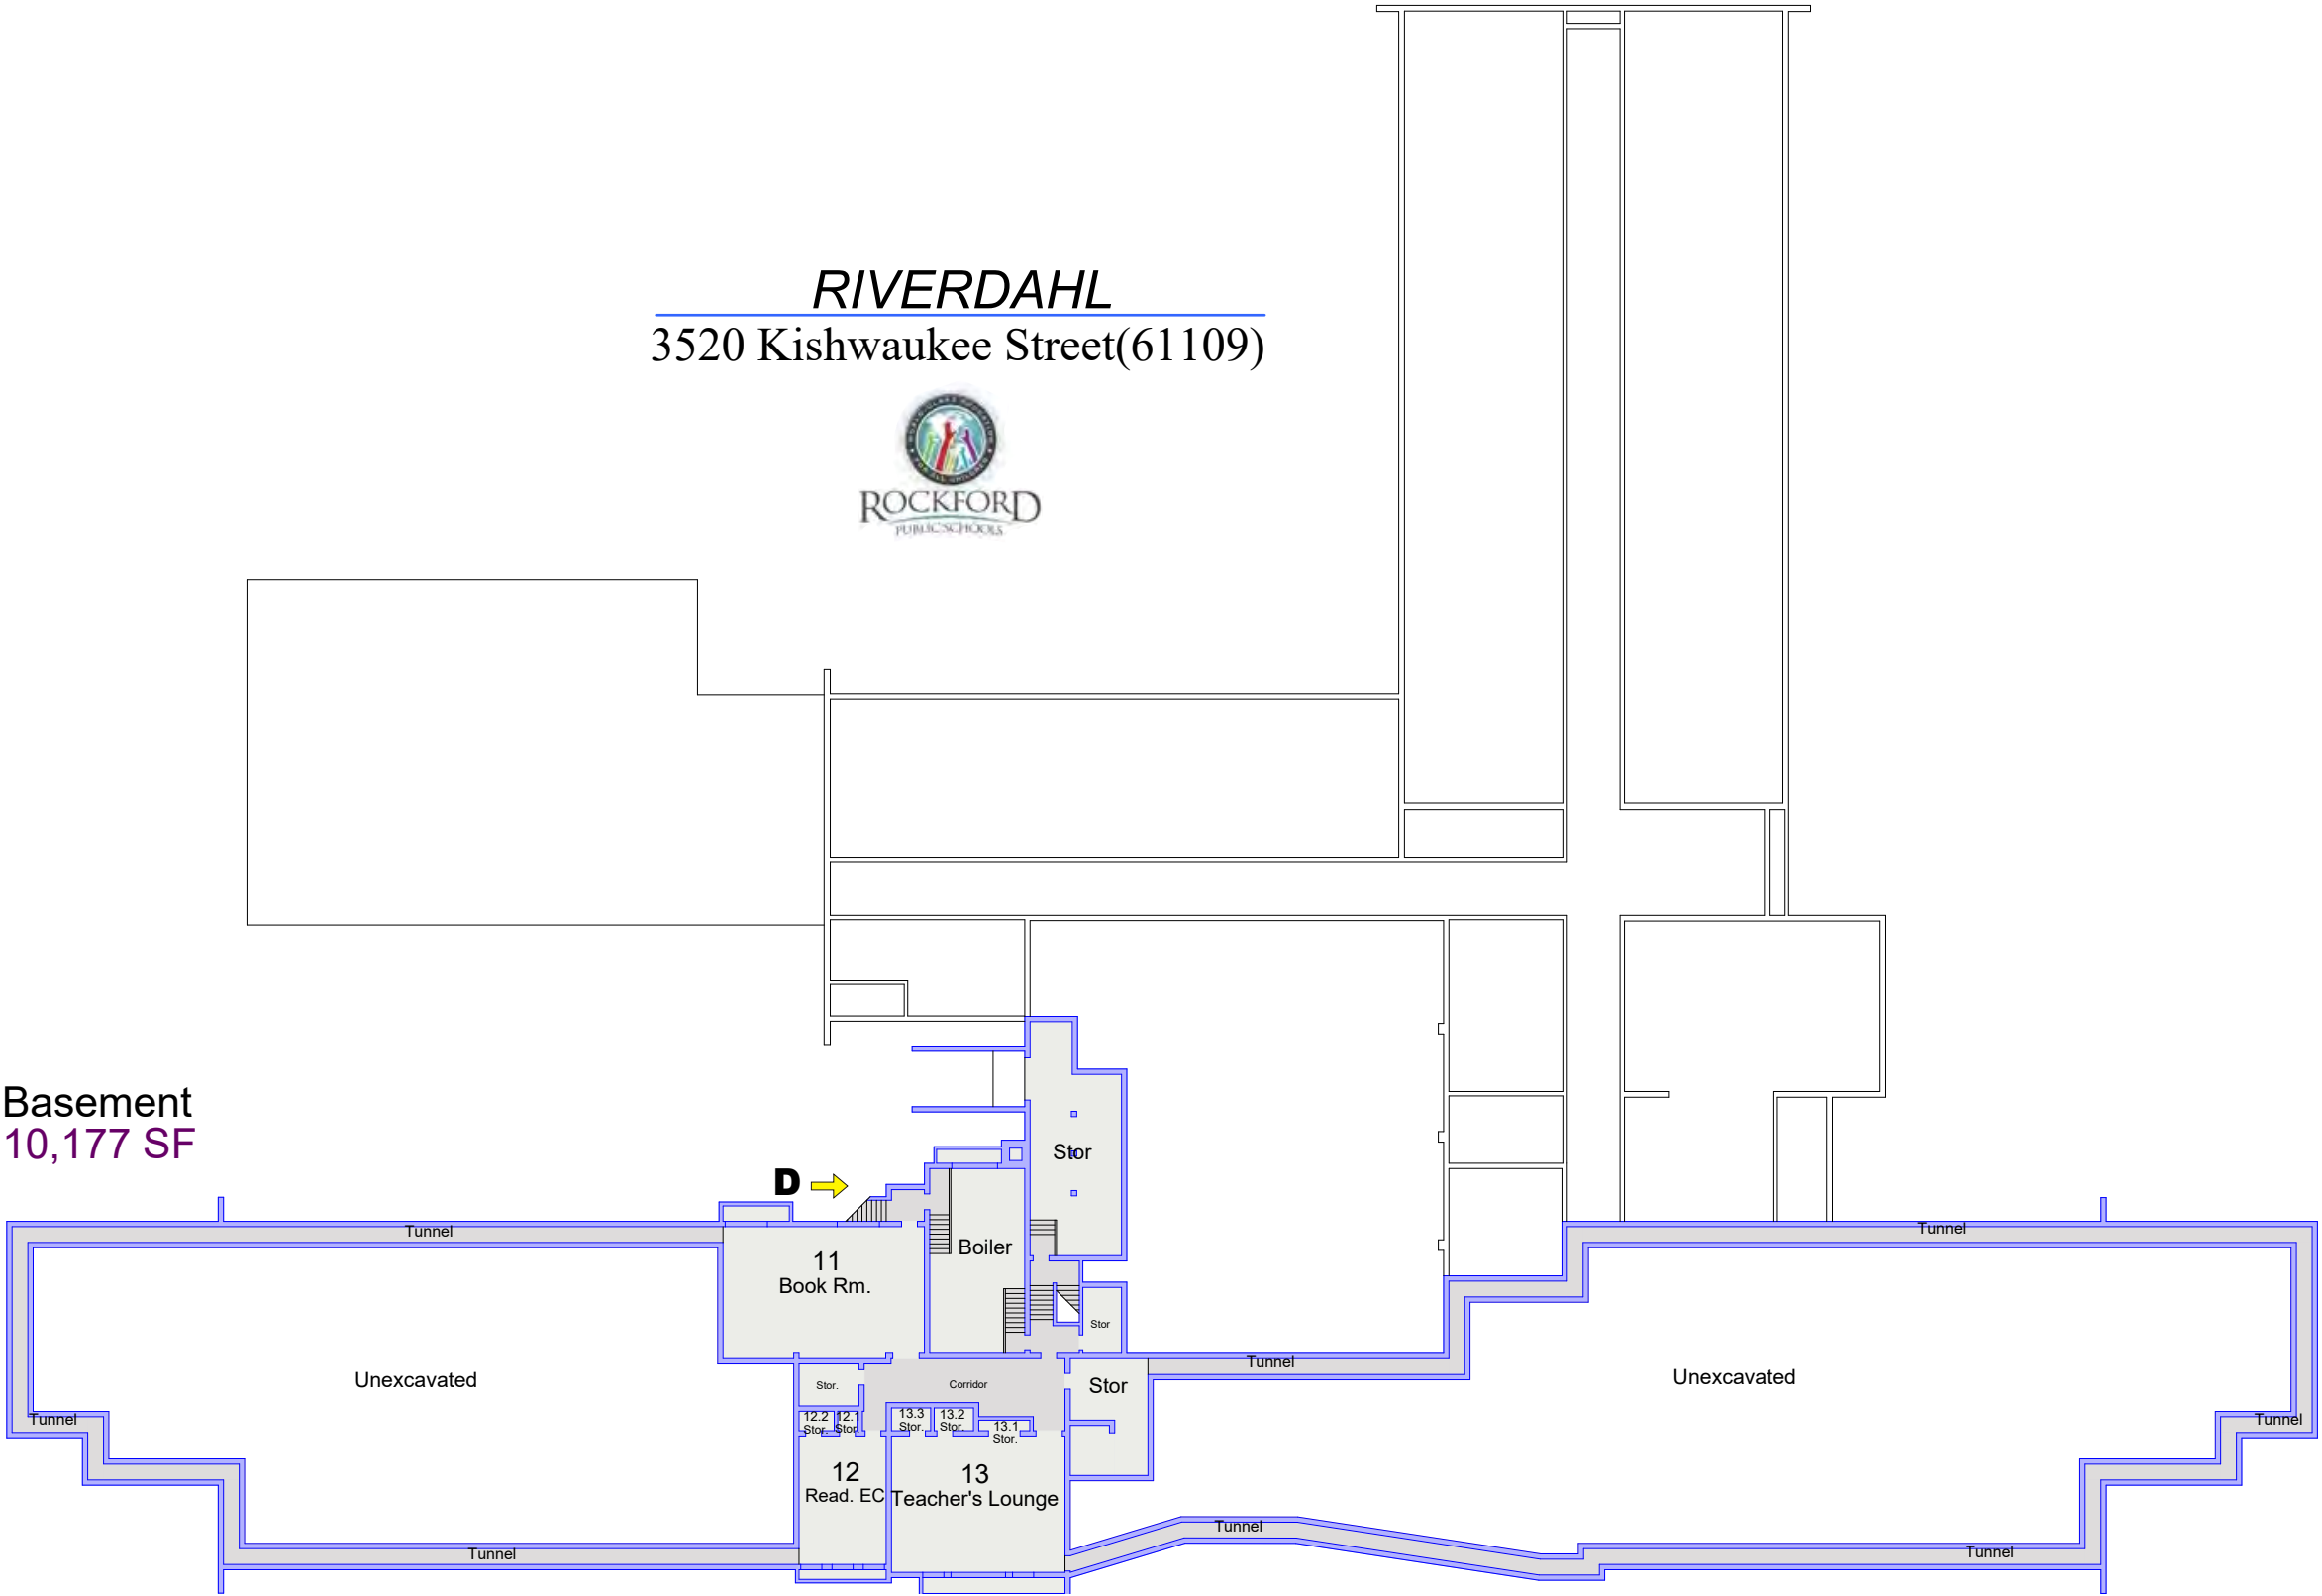


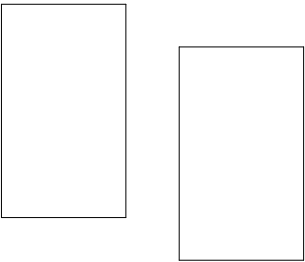


RIVERDAHL
3520 Kishwaukee Street(61109)



Mechanical
773 SF

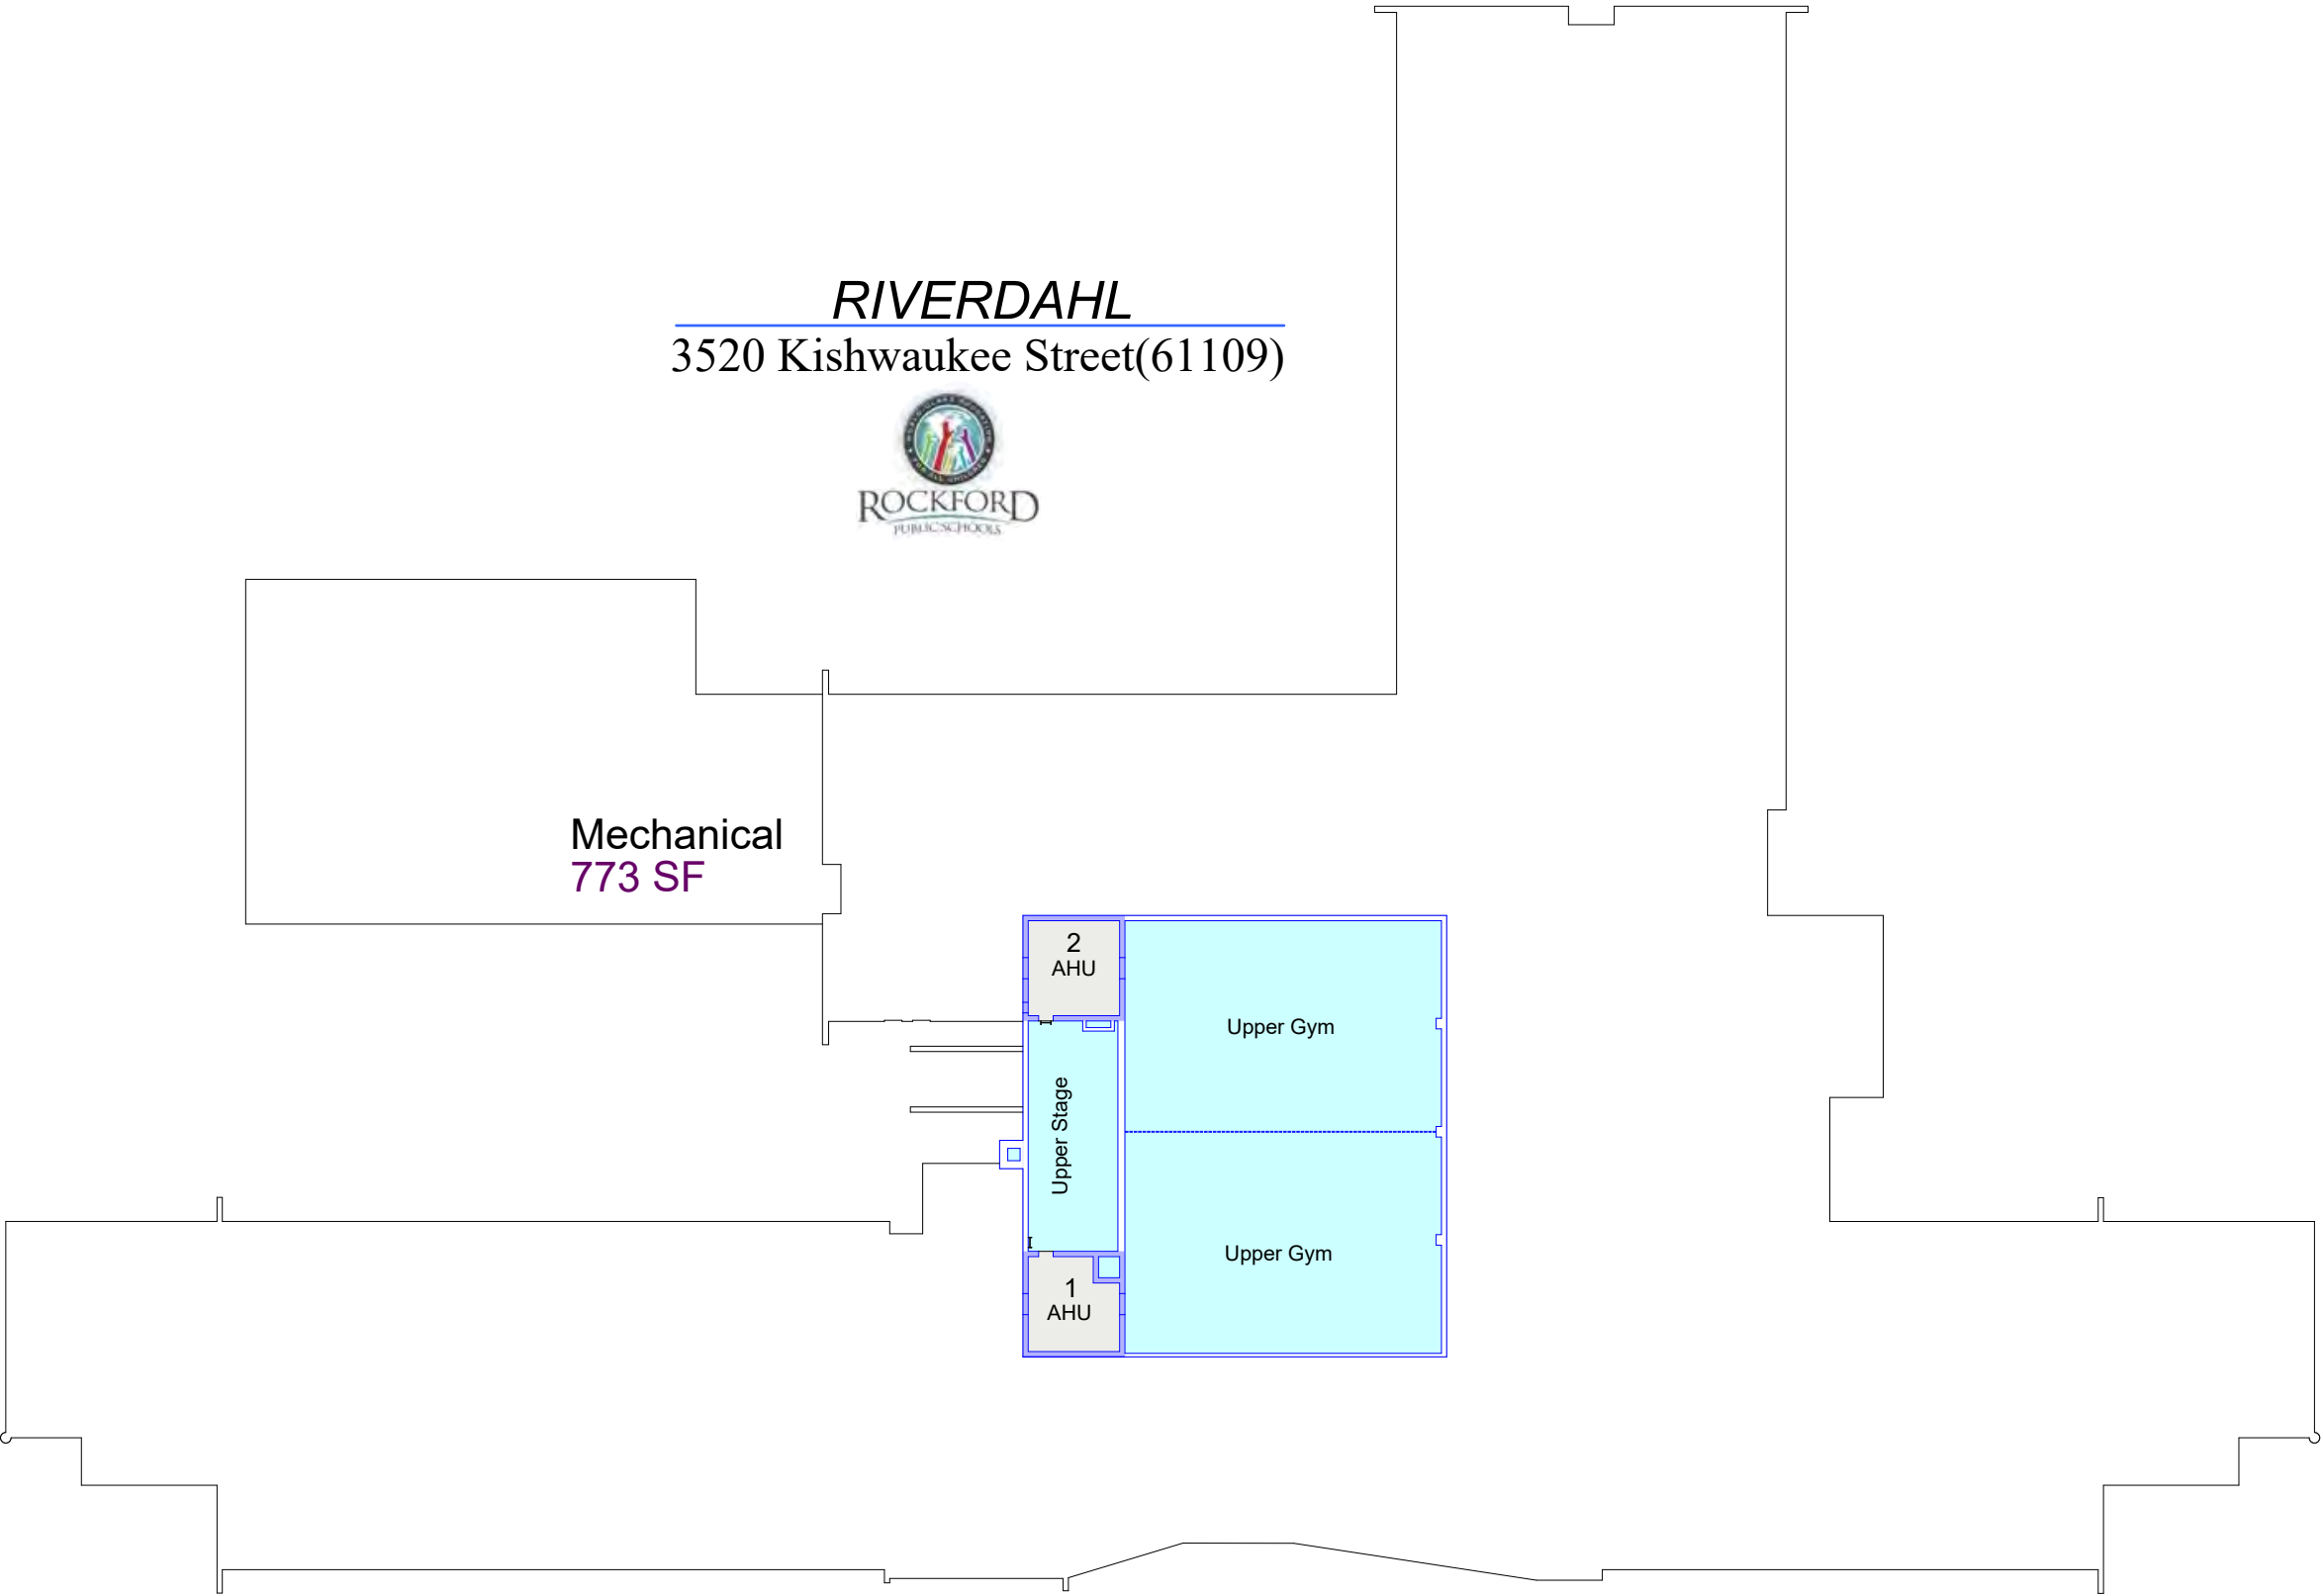

ROLLING GREEN
3615 West Gate Parkway (61108)

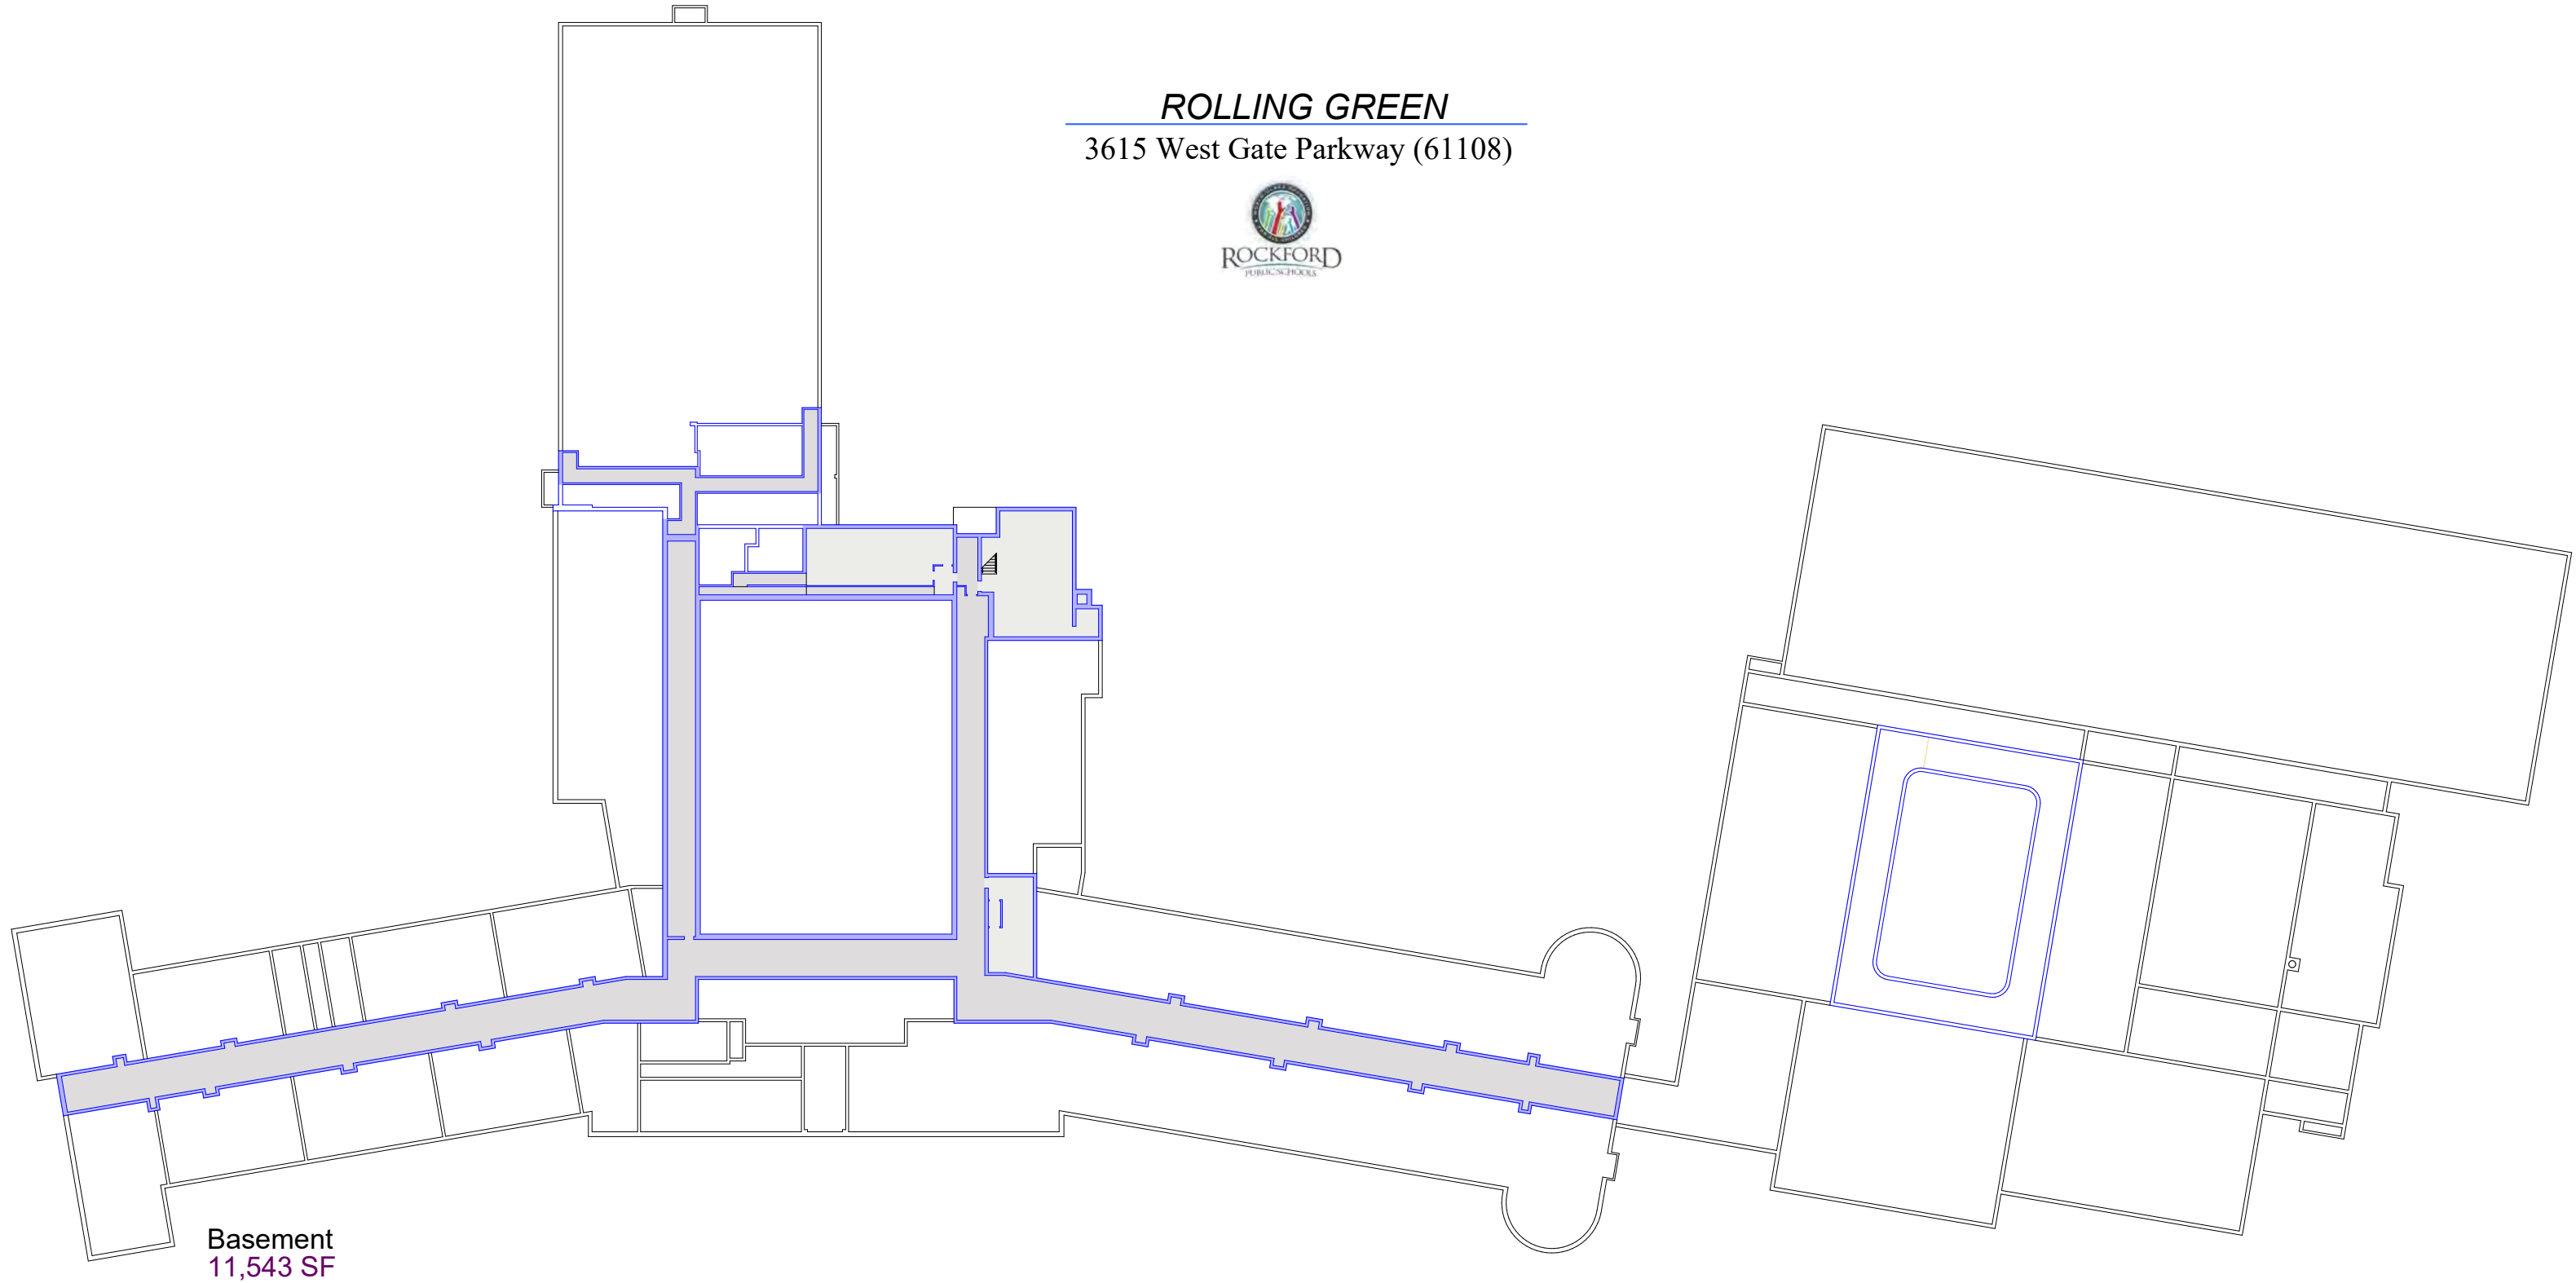


Basement
11,543 SF

ROLLING GREEN

3615 West Gate Parkway (61108)

Grade Configuration: K-5
Initial Year Built: 1950
Addition(s): 1963, 1968
Area of Building: 114,636 S.F.
Site Acreage: 11.62
2018-2019 Enrollment: 529
Number of Classrooms: 39

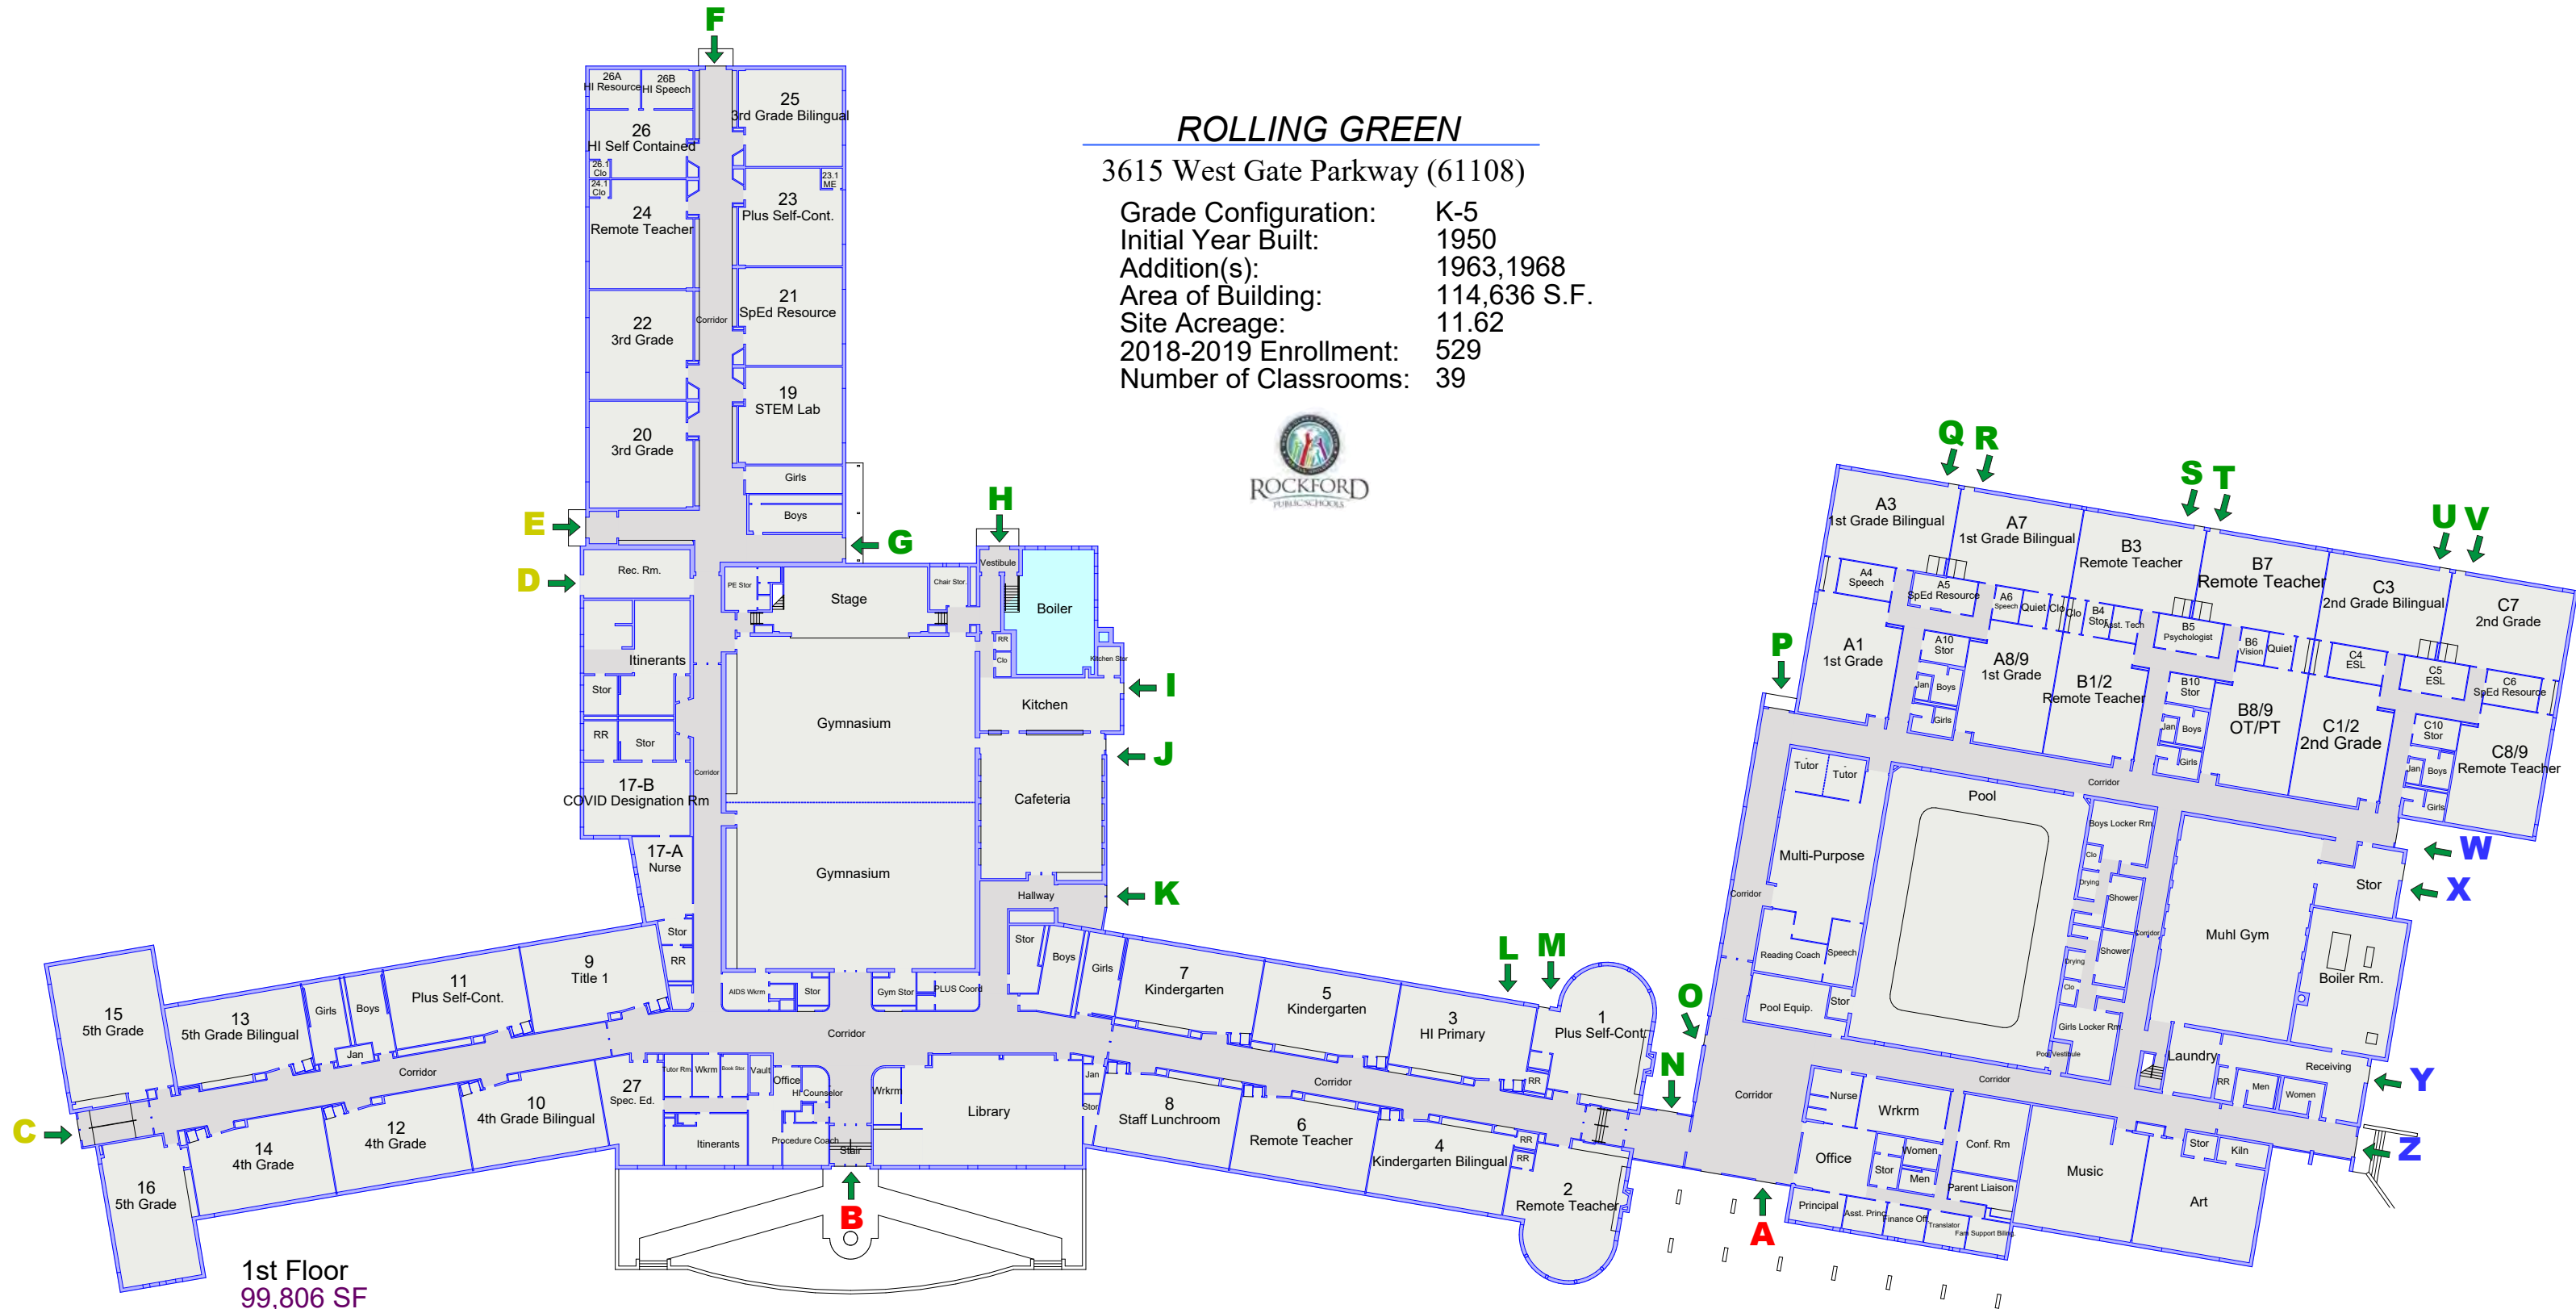

ROLLING GREEN
3615 West Gate Parkway (61108)



Mechanical
638 SF

Mechanical
2,649 SF


Sterling Holley Center
2000 Christina Street, Rockford, IL 61104 Phone: 815-966-3029

Sterling Holley Center
2000 Christina Street, Rockford, IL 61104 Phone: 815-966-3029




Floor Plan

Sterling Holley Center
2000 Christina Street, Rockford, IL 61104 Phone: 815-966-3029
Floor Plan - Assigned Names & Numbers

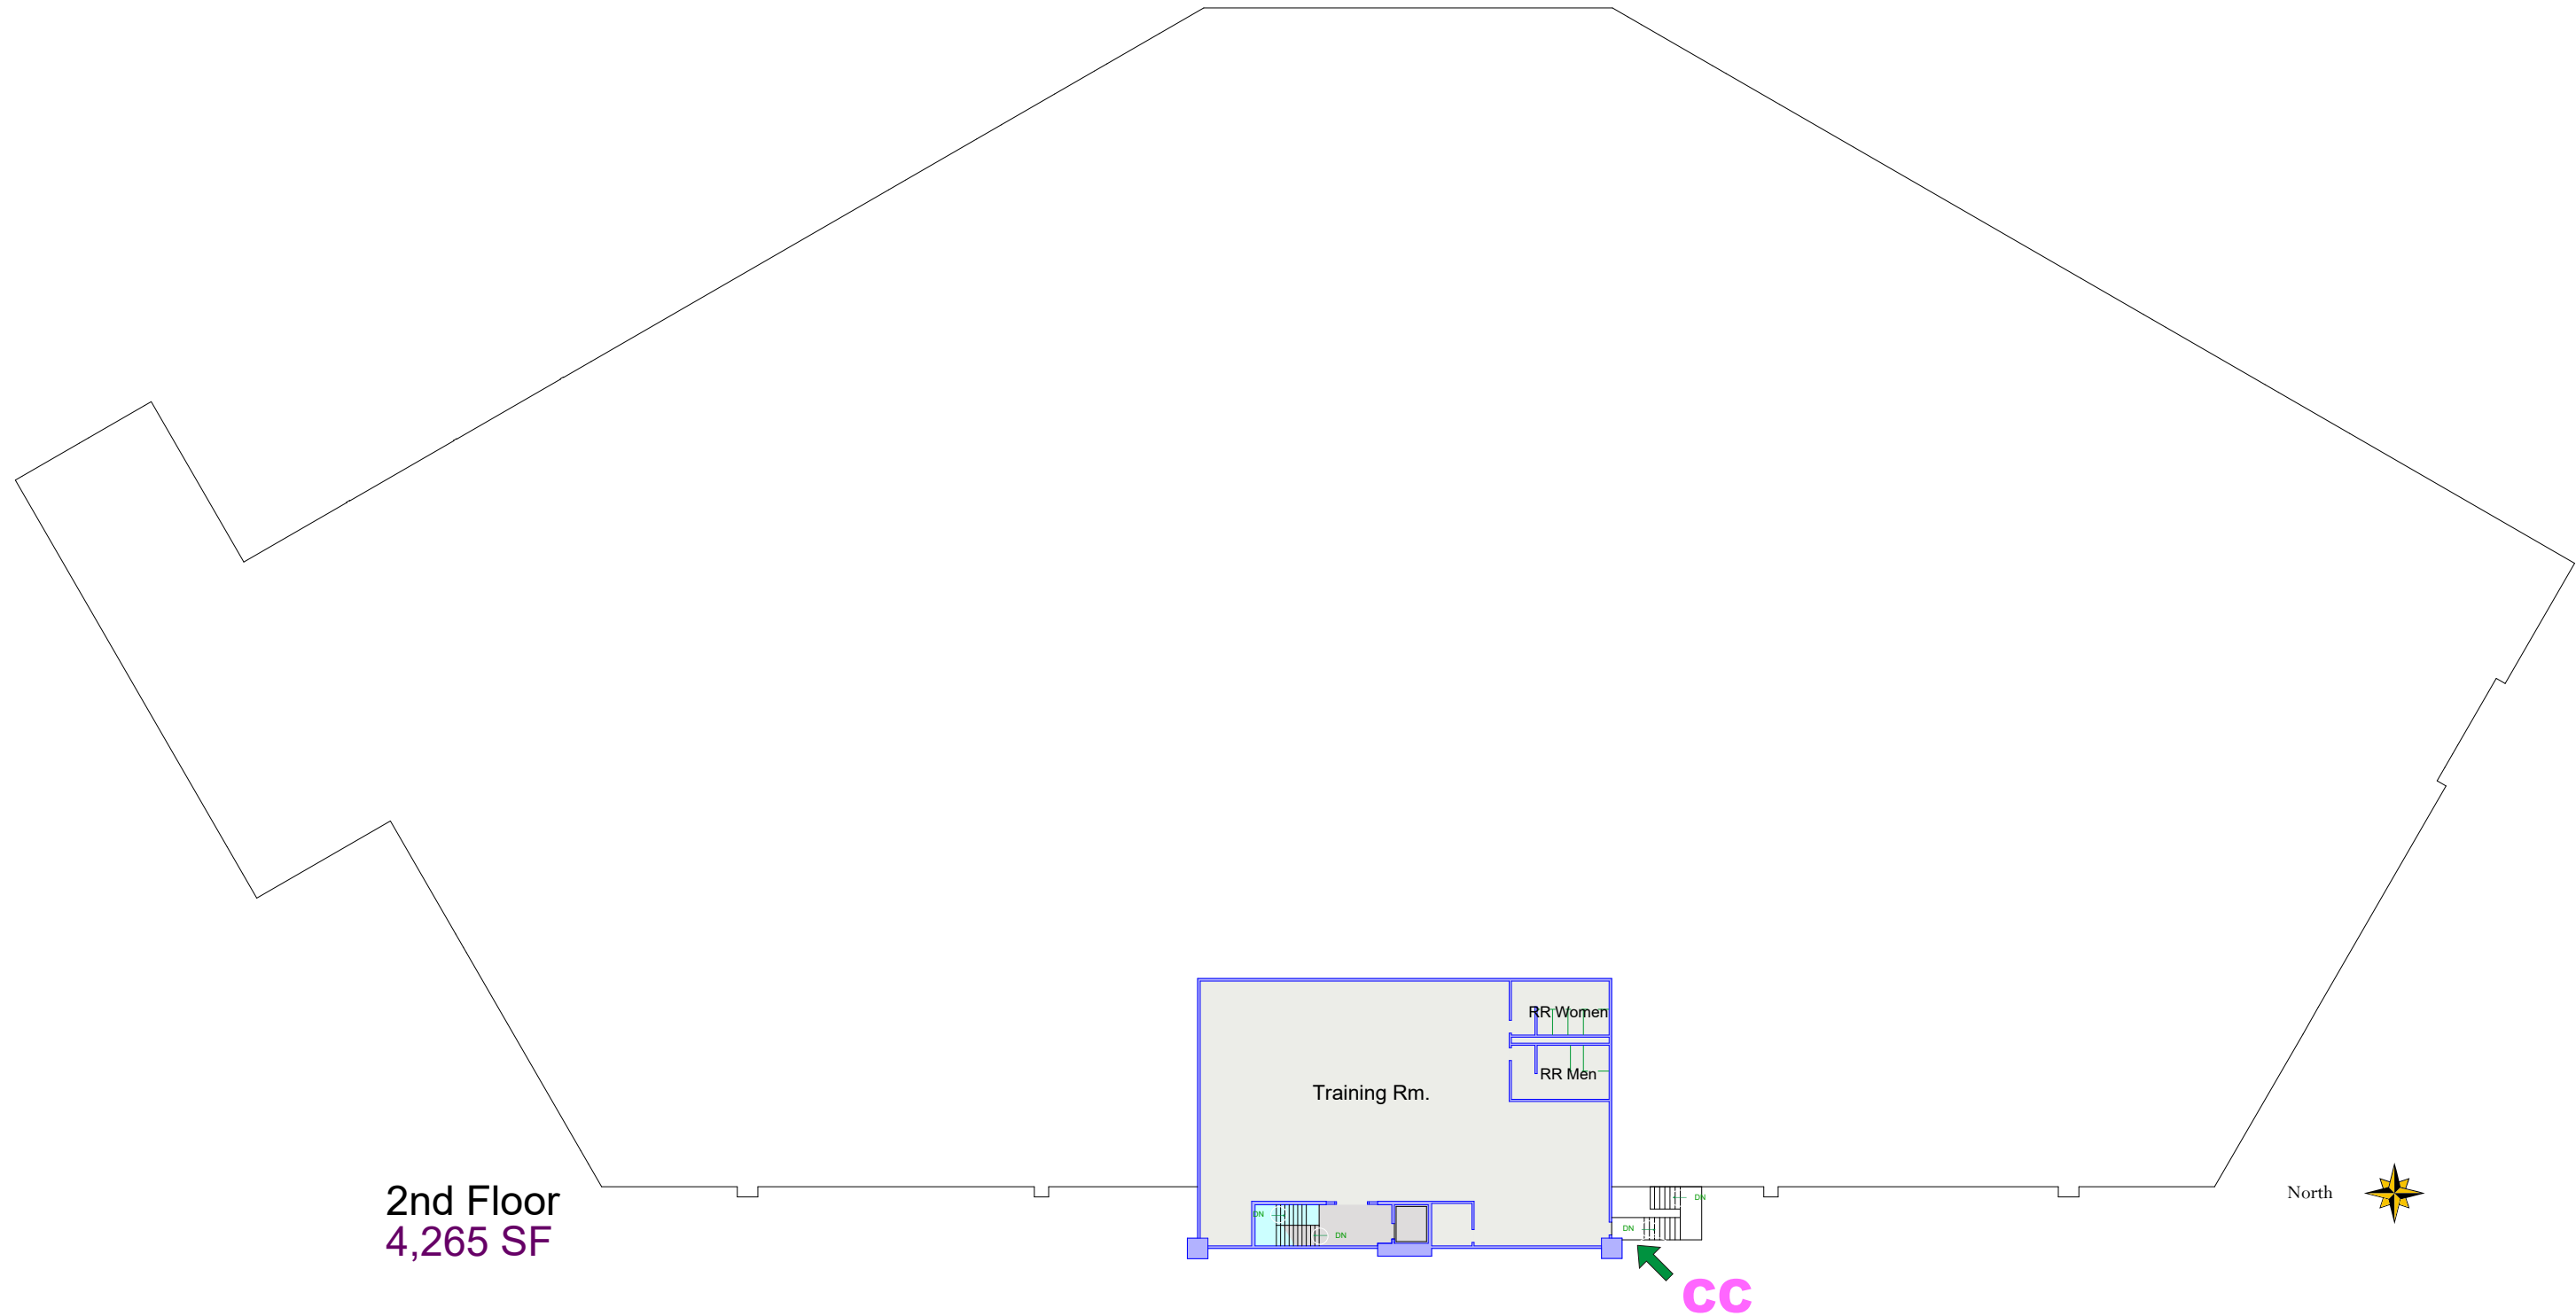

WASHINGTON ACADEMY


1421 West Street (61102)

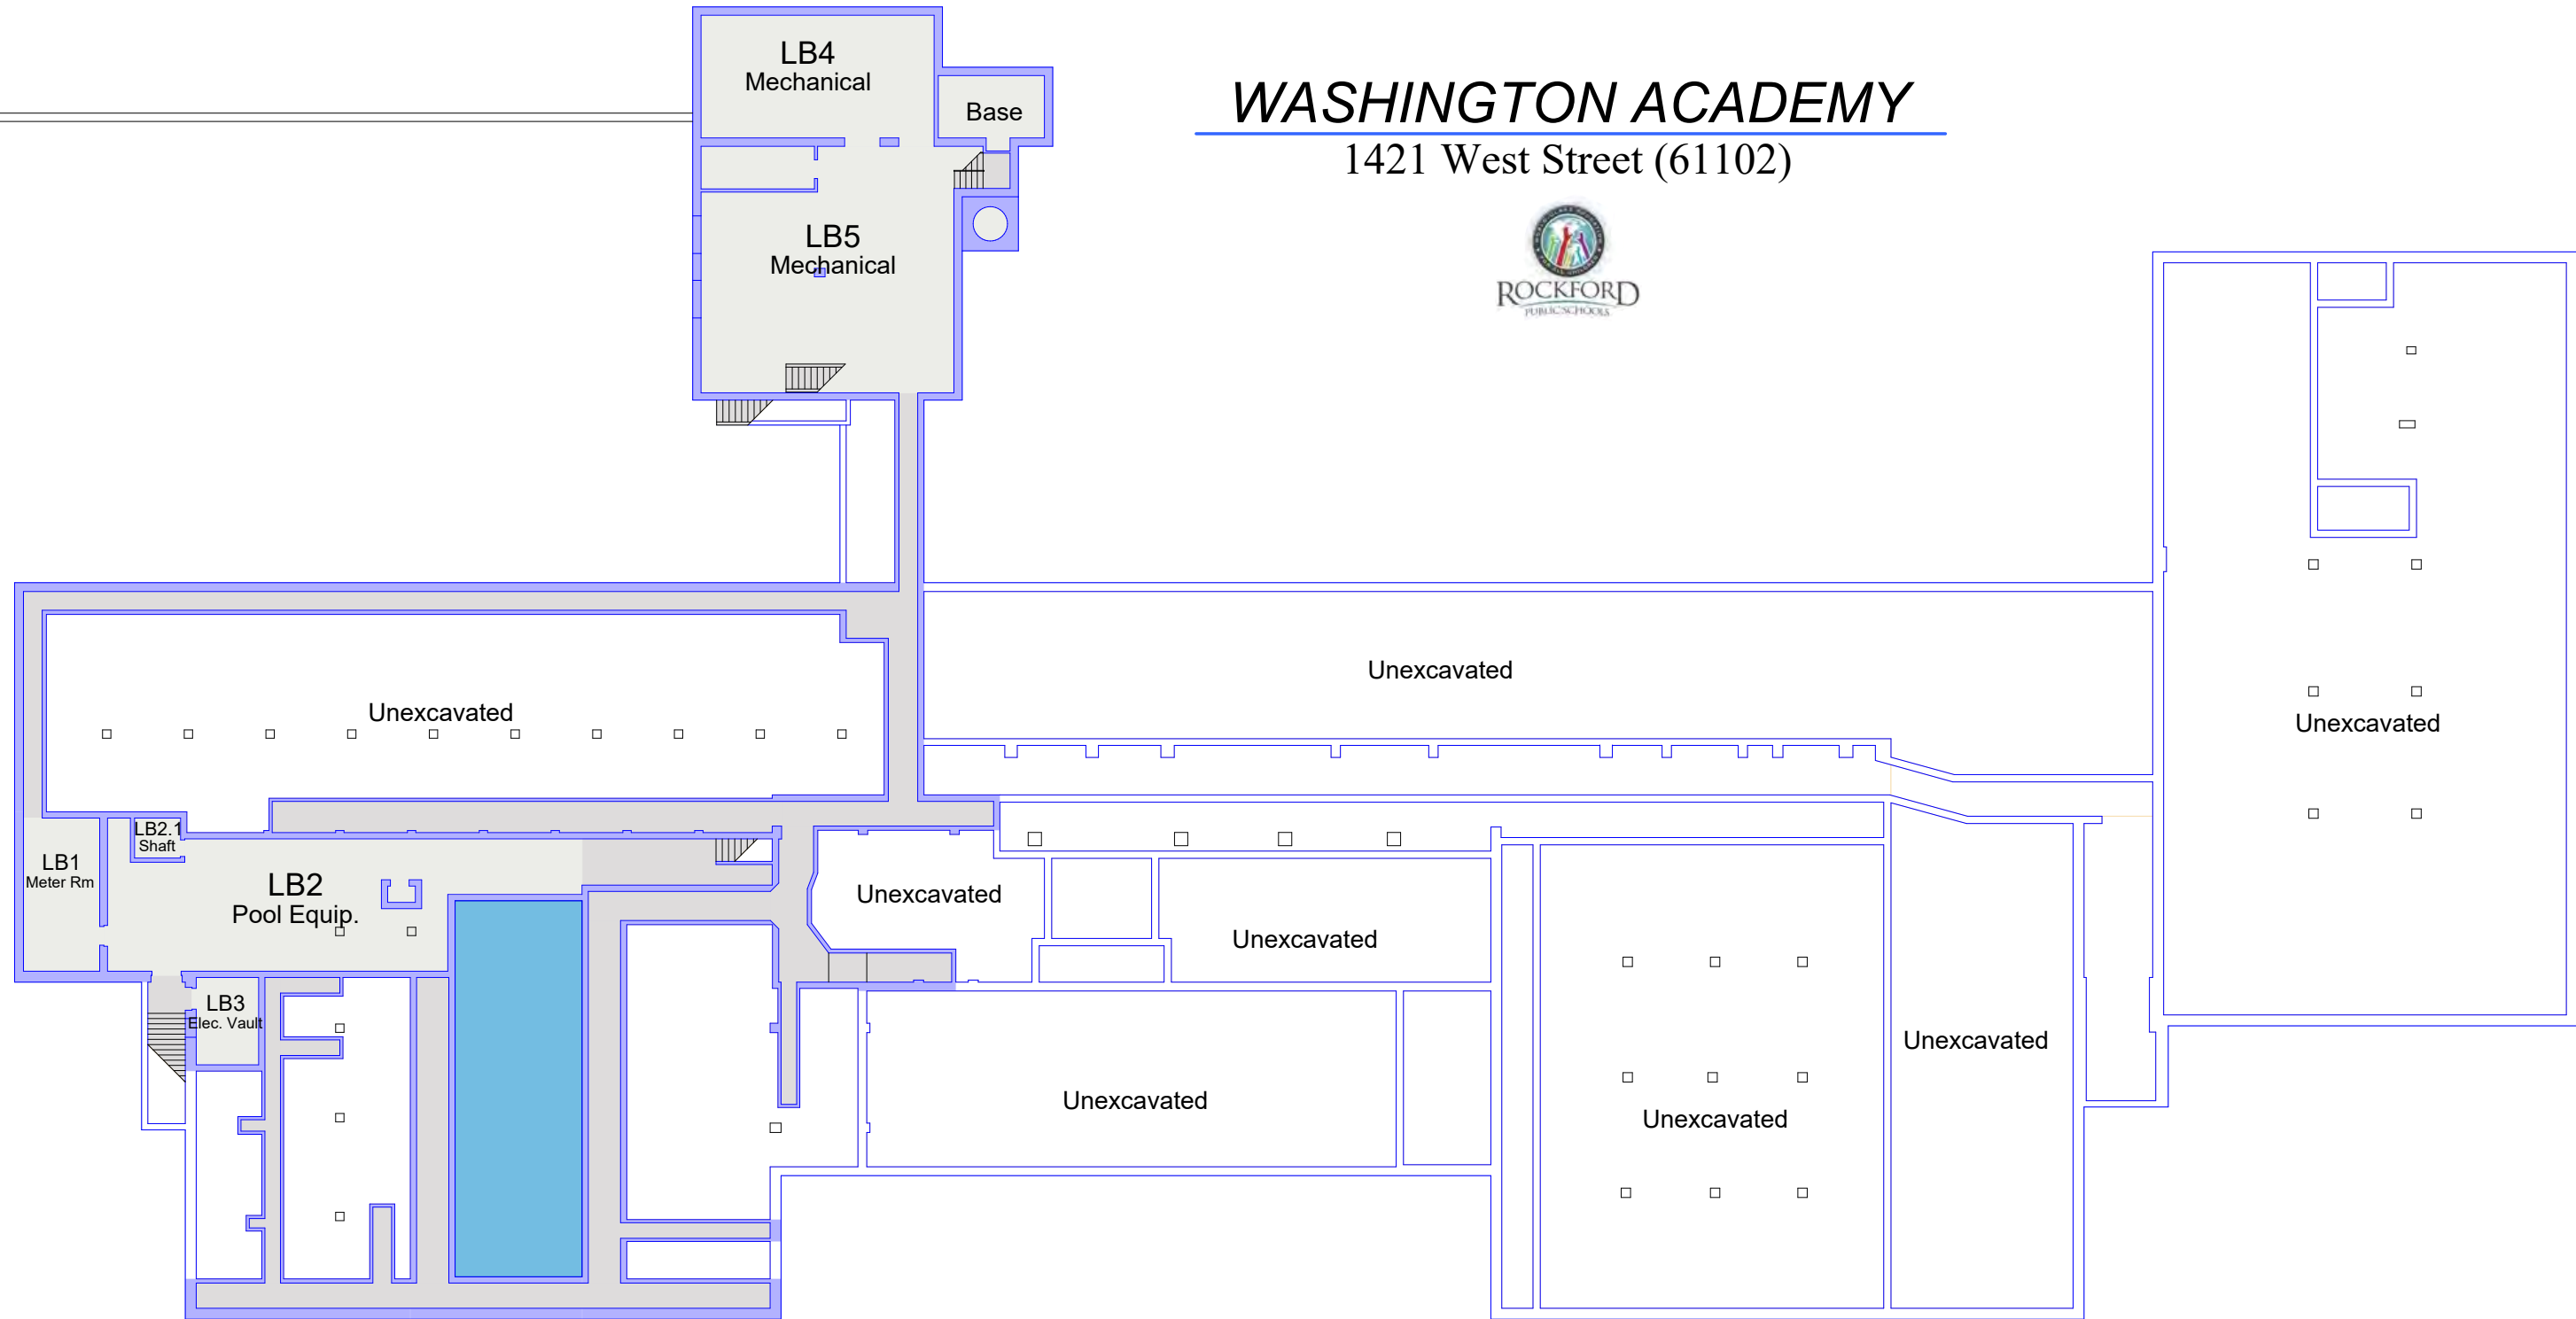

Lower Basement
9,676 SF

WASHINGTON ACADEMY

1421 West Street (61102)

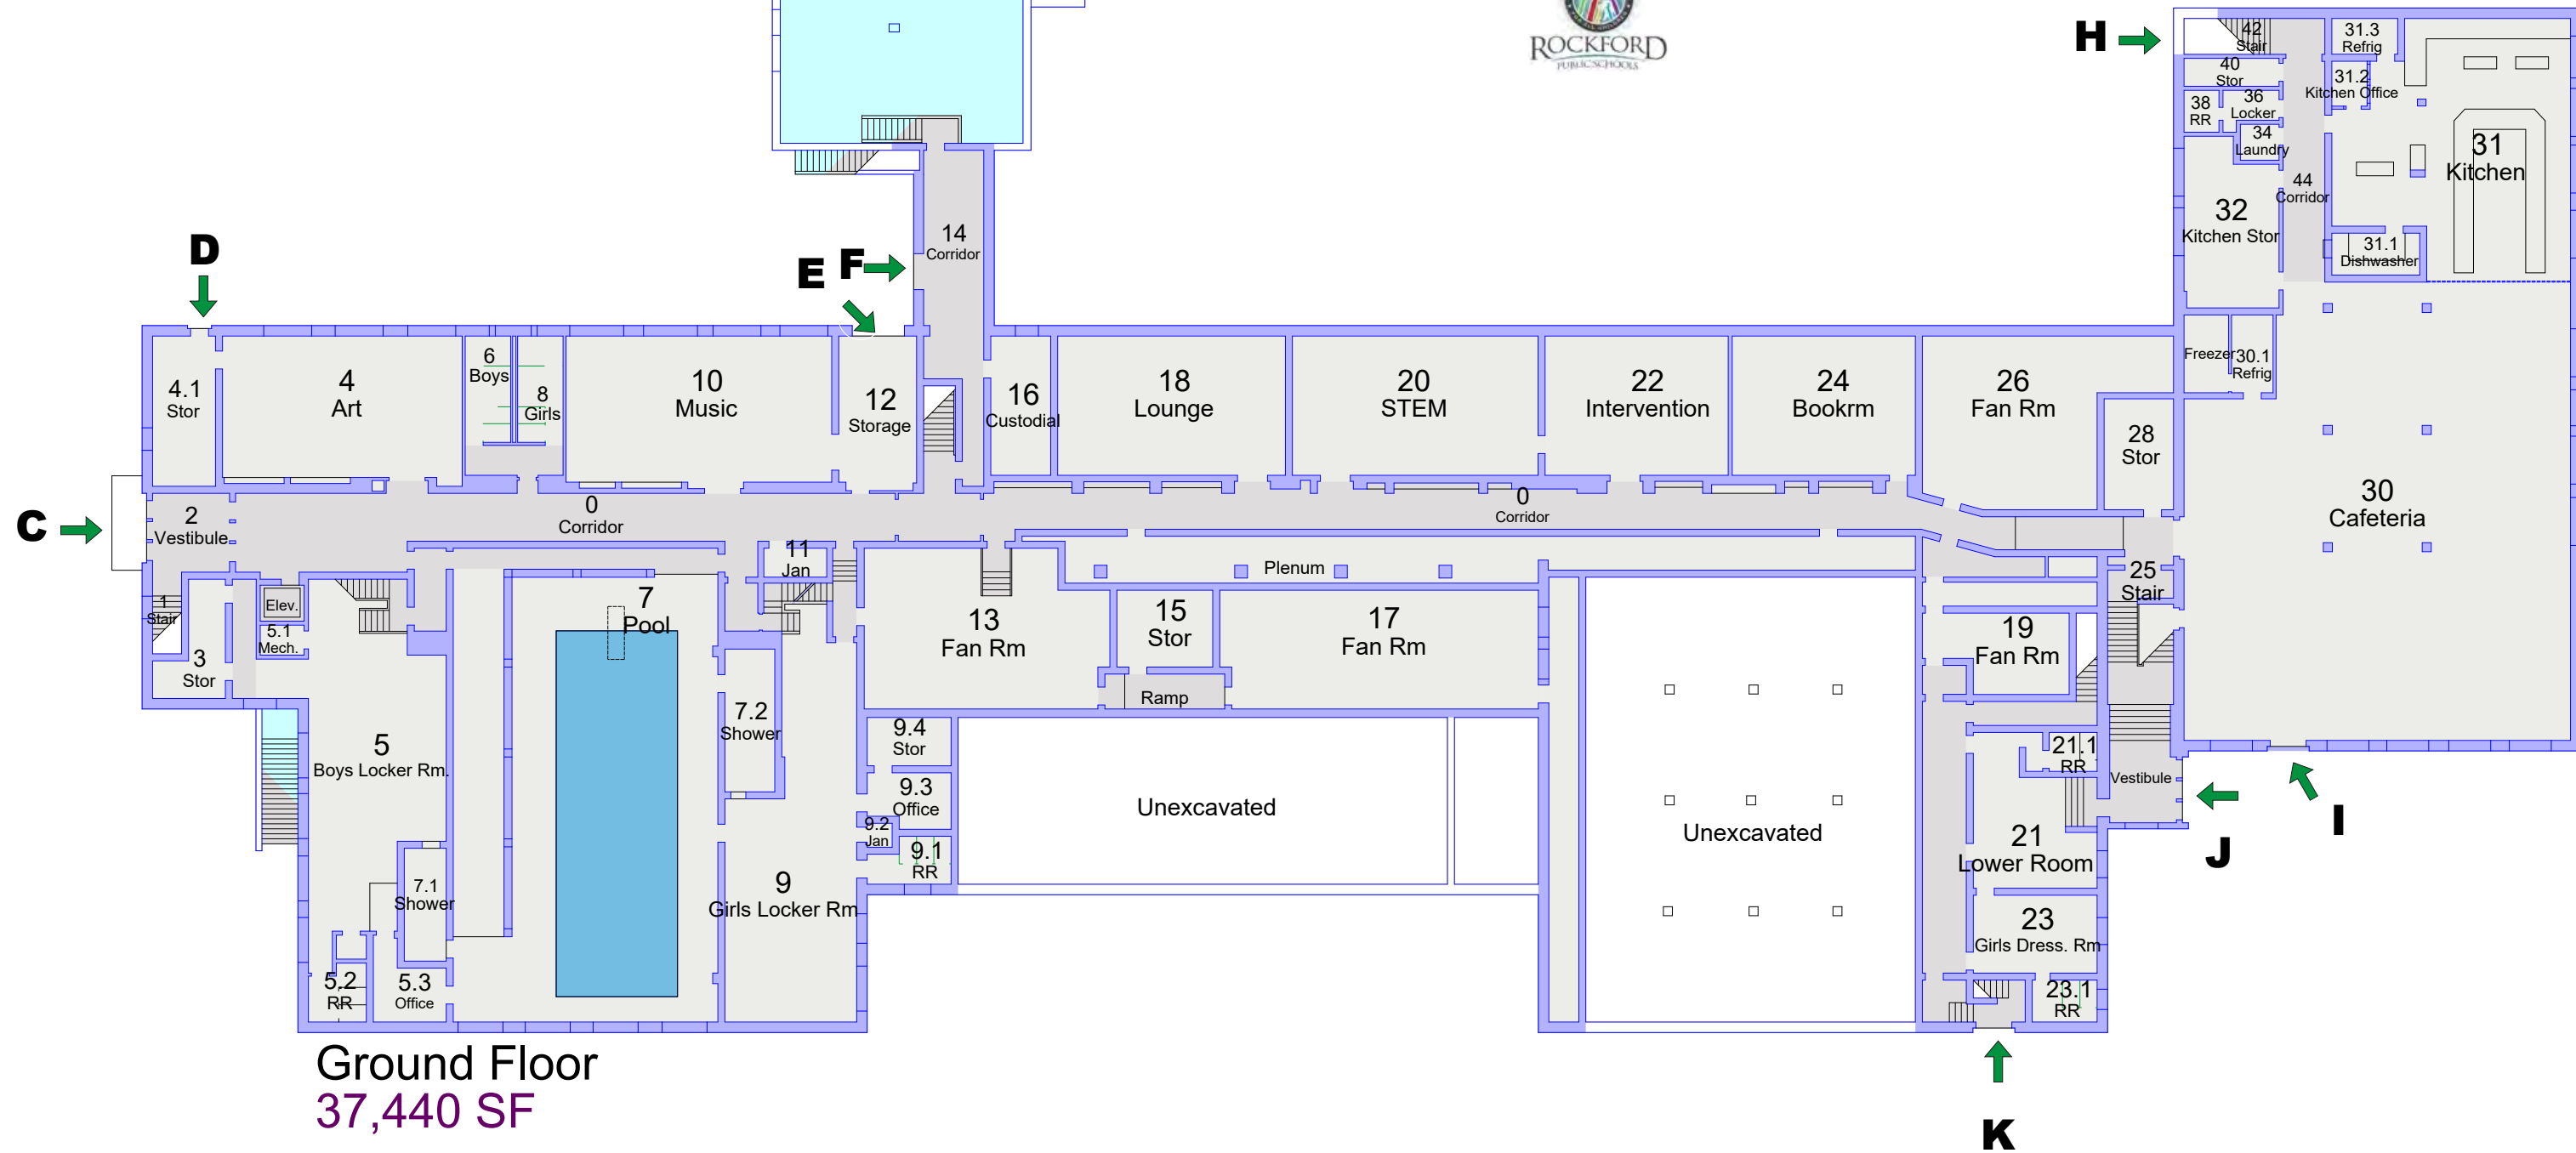


Floor Plan

WASHINGTON ACADEMY

1421 West Street (61102)


Grade Configuration: 1st * 8th
Initial Year Built: 1939
Addition(s): 1958
Area of Building: 115,640 S.F.
Site Acreage: 8.71
2018-2019 Enrollment: 462
Number of Classrooms: 37

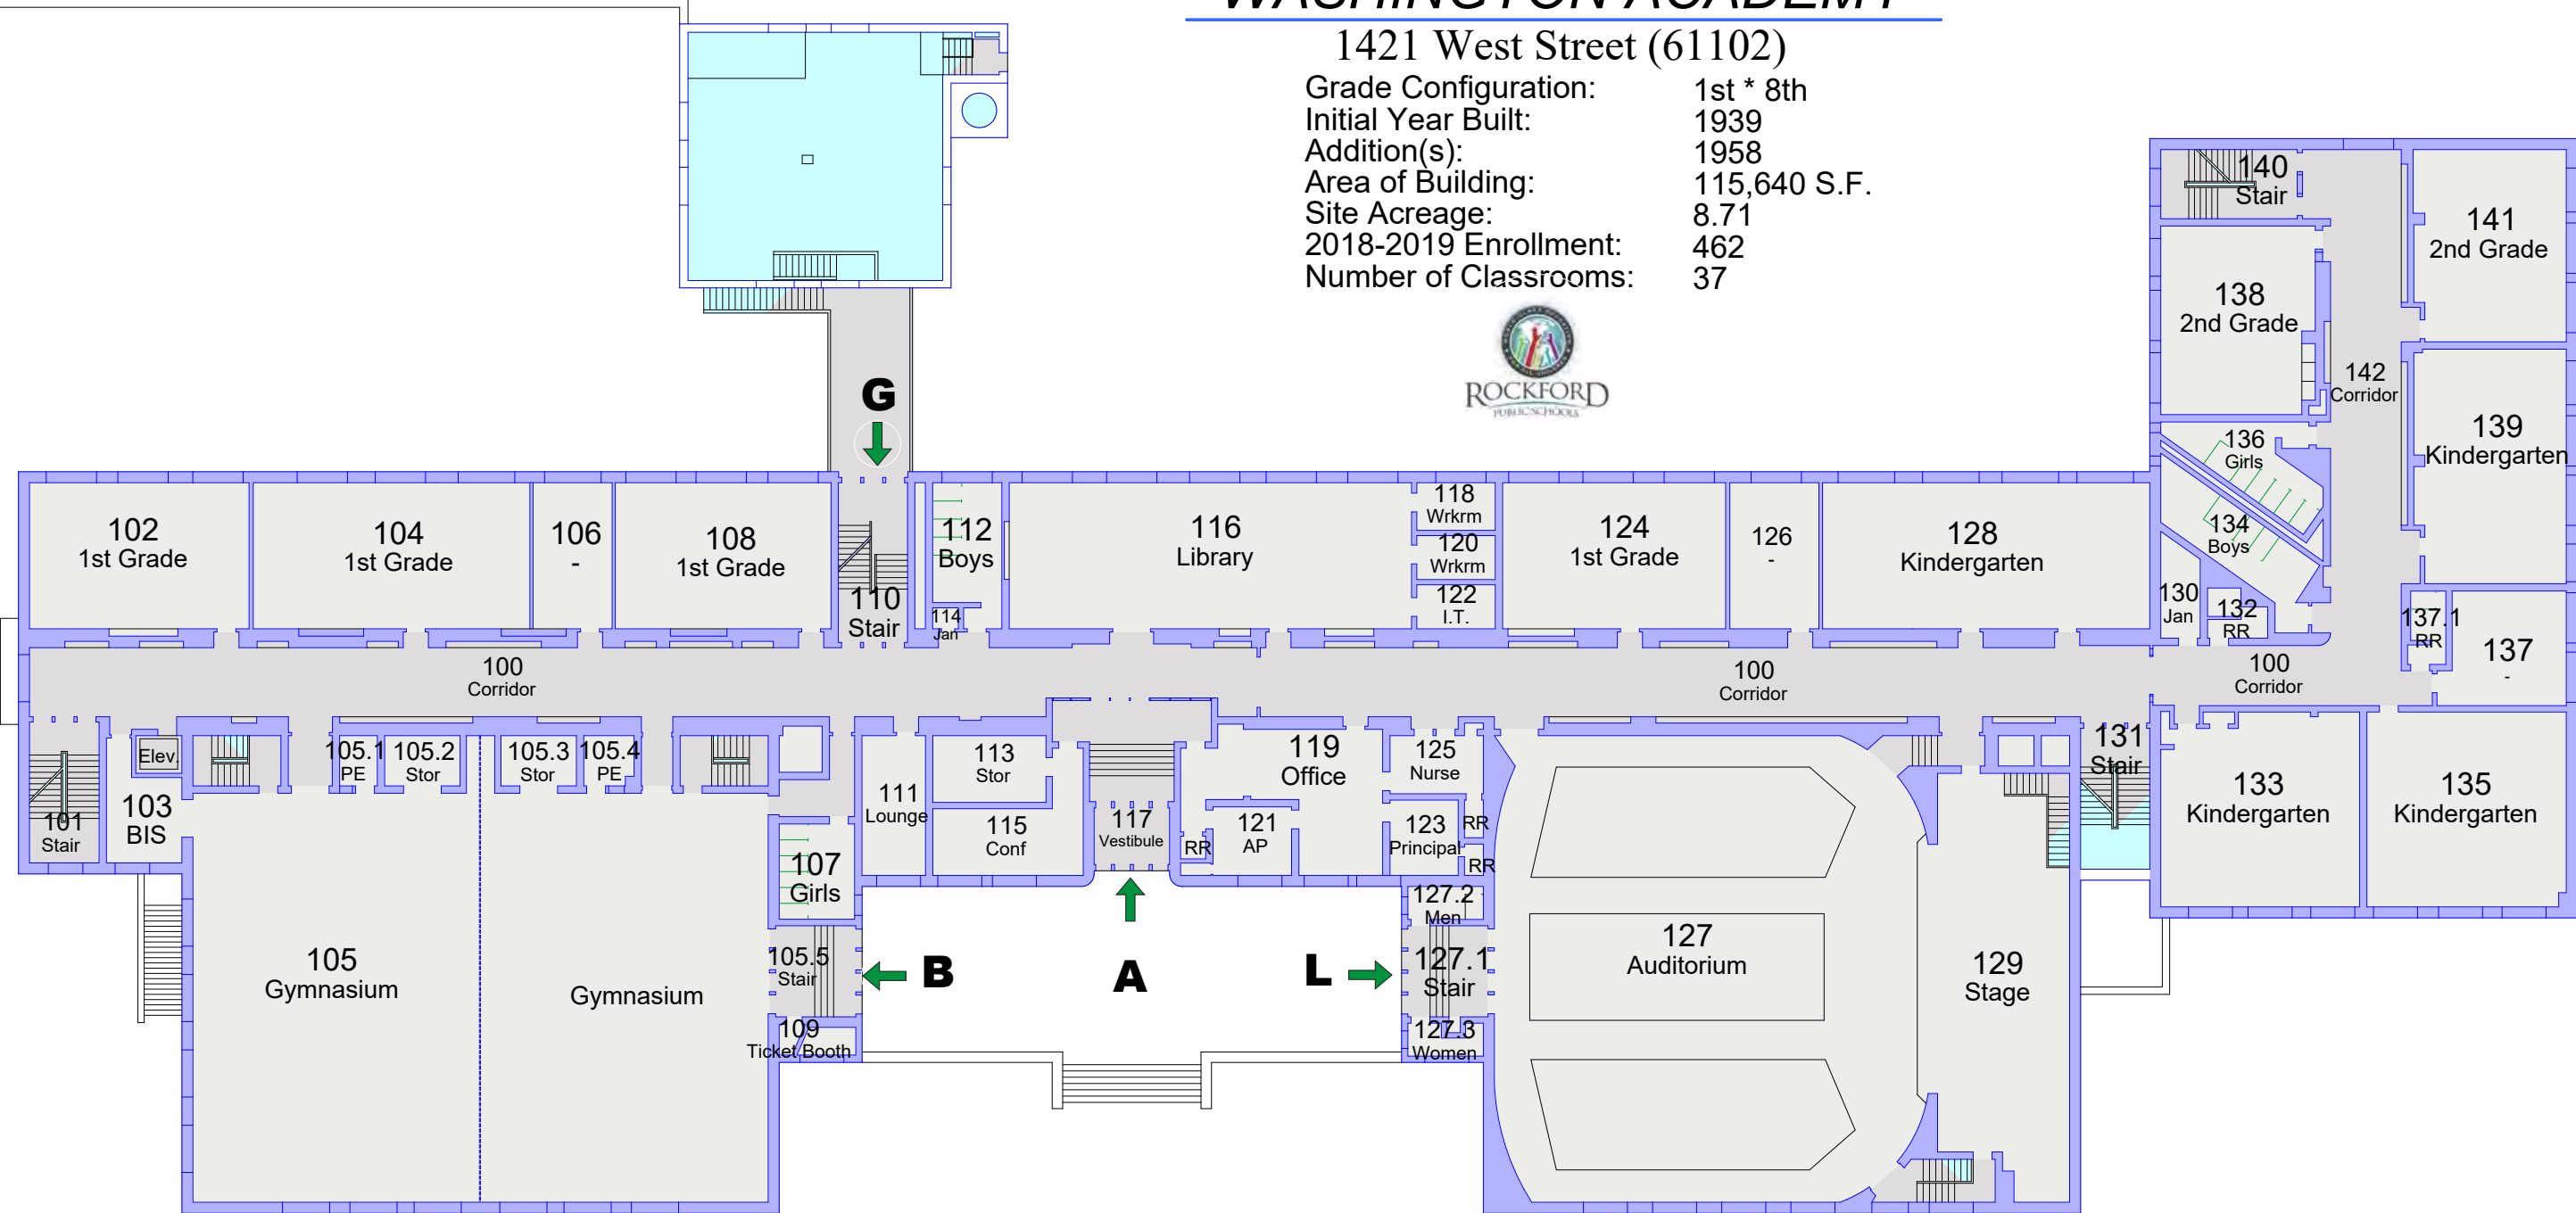


1st Floor
41,207 SF

WASHINGTON ACADEMY

1421 West Street (61102)

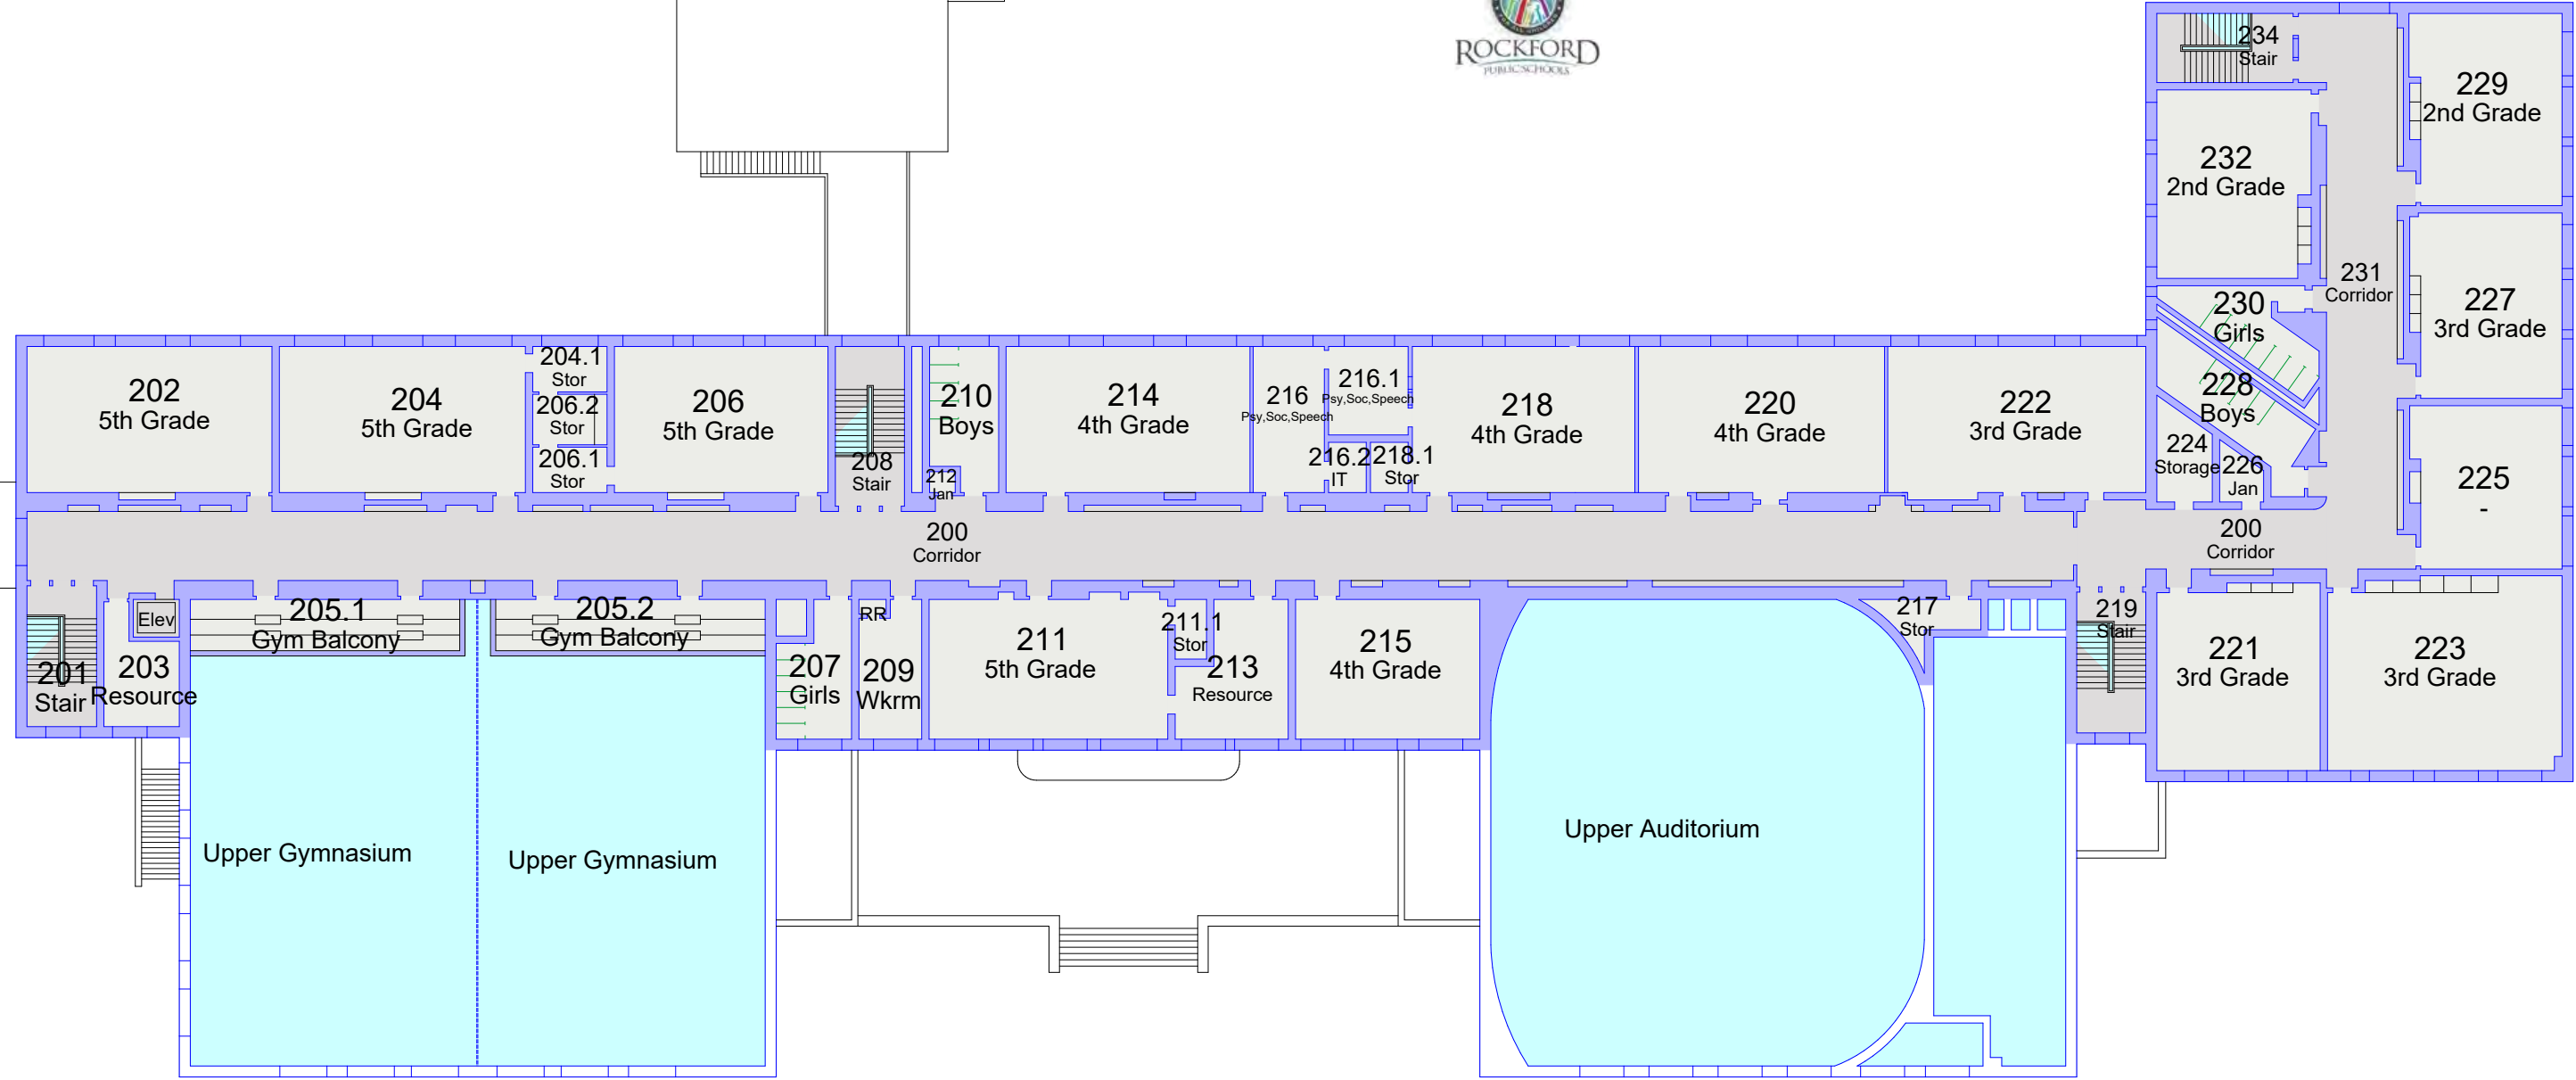

2nd Floor
27,317 SF

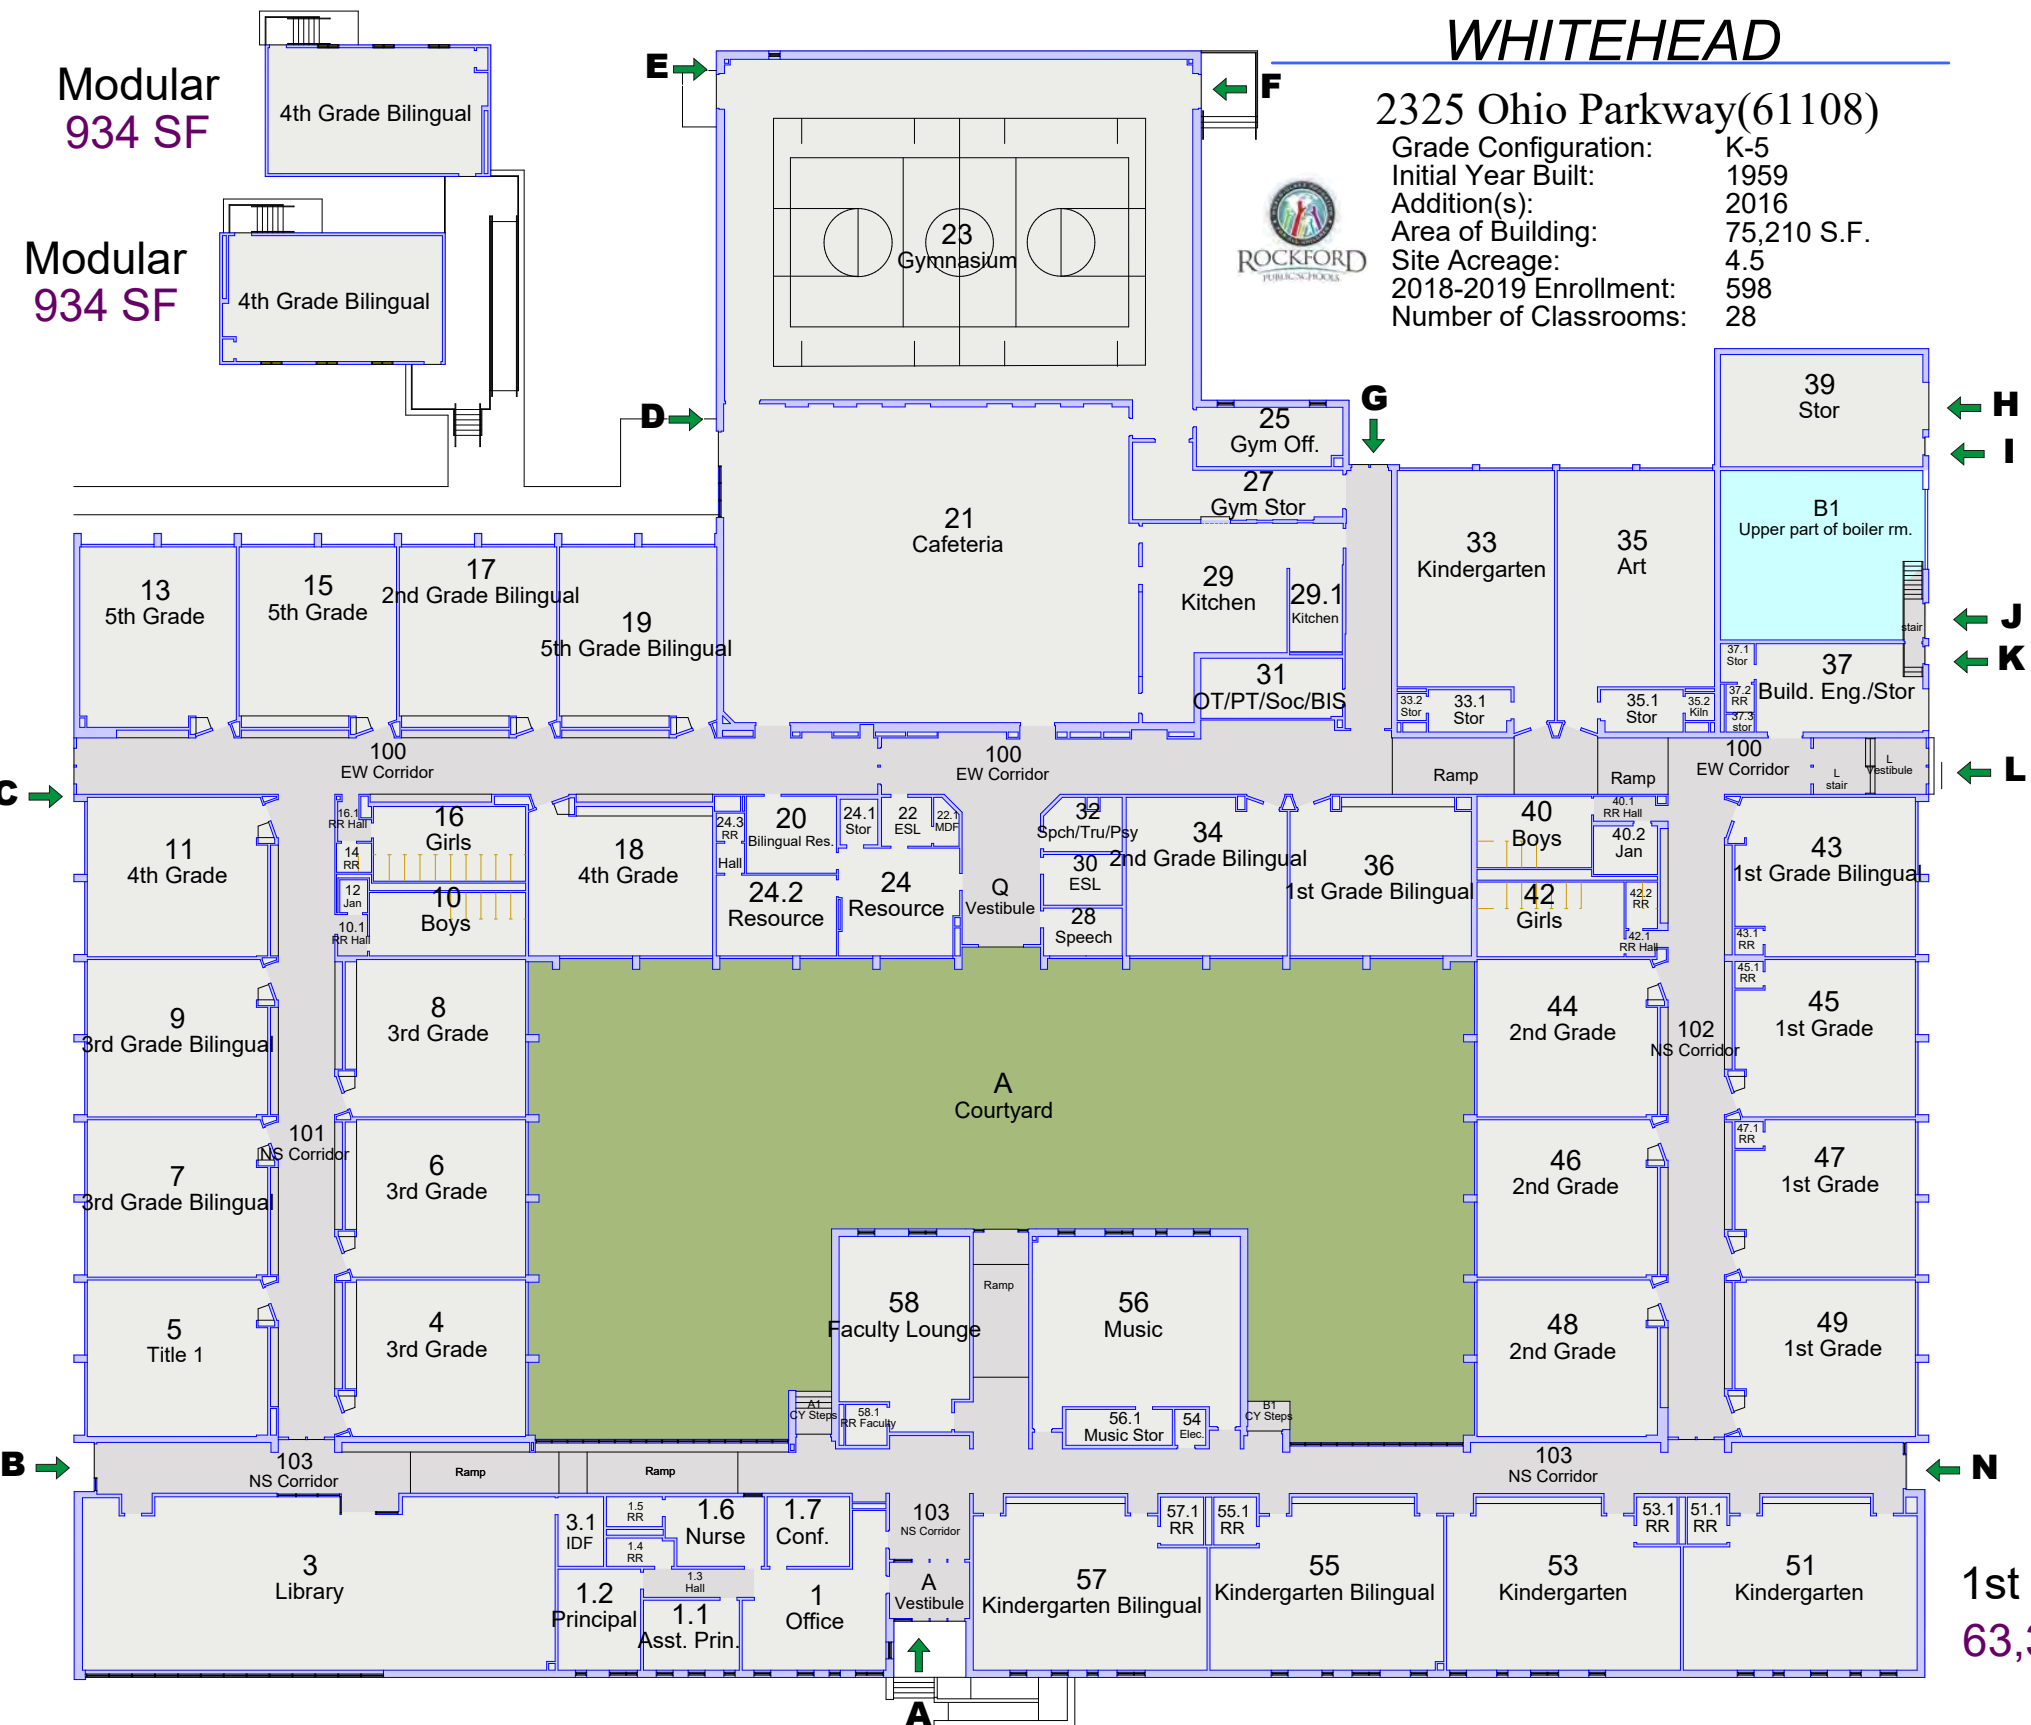

WHITEHEAD

2325 Ohio Parkway(61108)


Grade Configuration: K-5
Initial Year Built: 1959
Addition(s): 2016
Area of Building: 75,210 S.F.
Site Acreage: 4.5
2018-2019 Enrollment: 598
Number of Classrooms: 28

Whitehead Elementary School

2325 Ohio Parkway, Rockford, IL 61108 Phone: 815-229-2840

Scale: 1" = 35'

06/05/2020

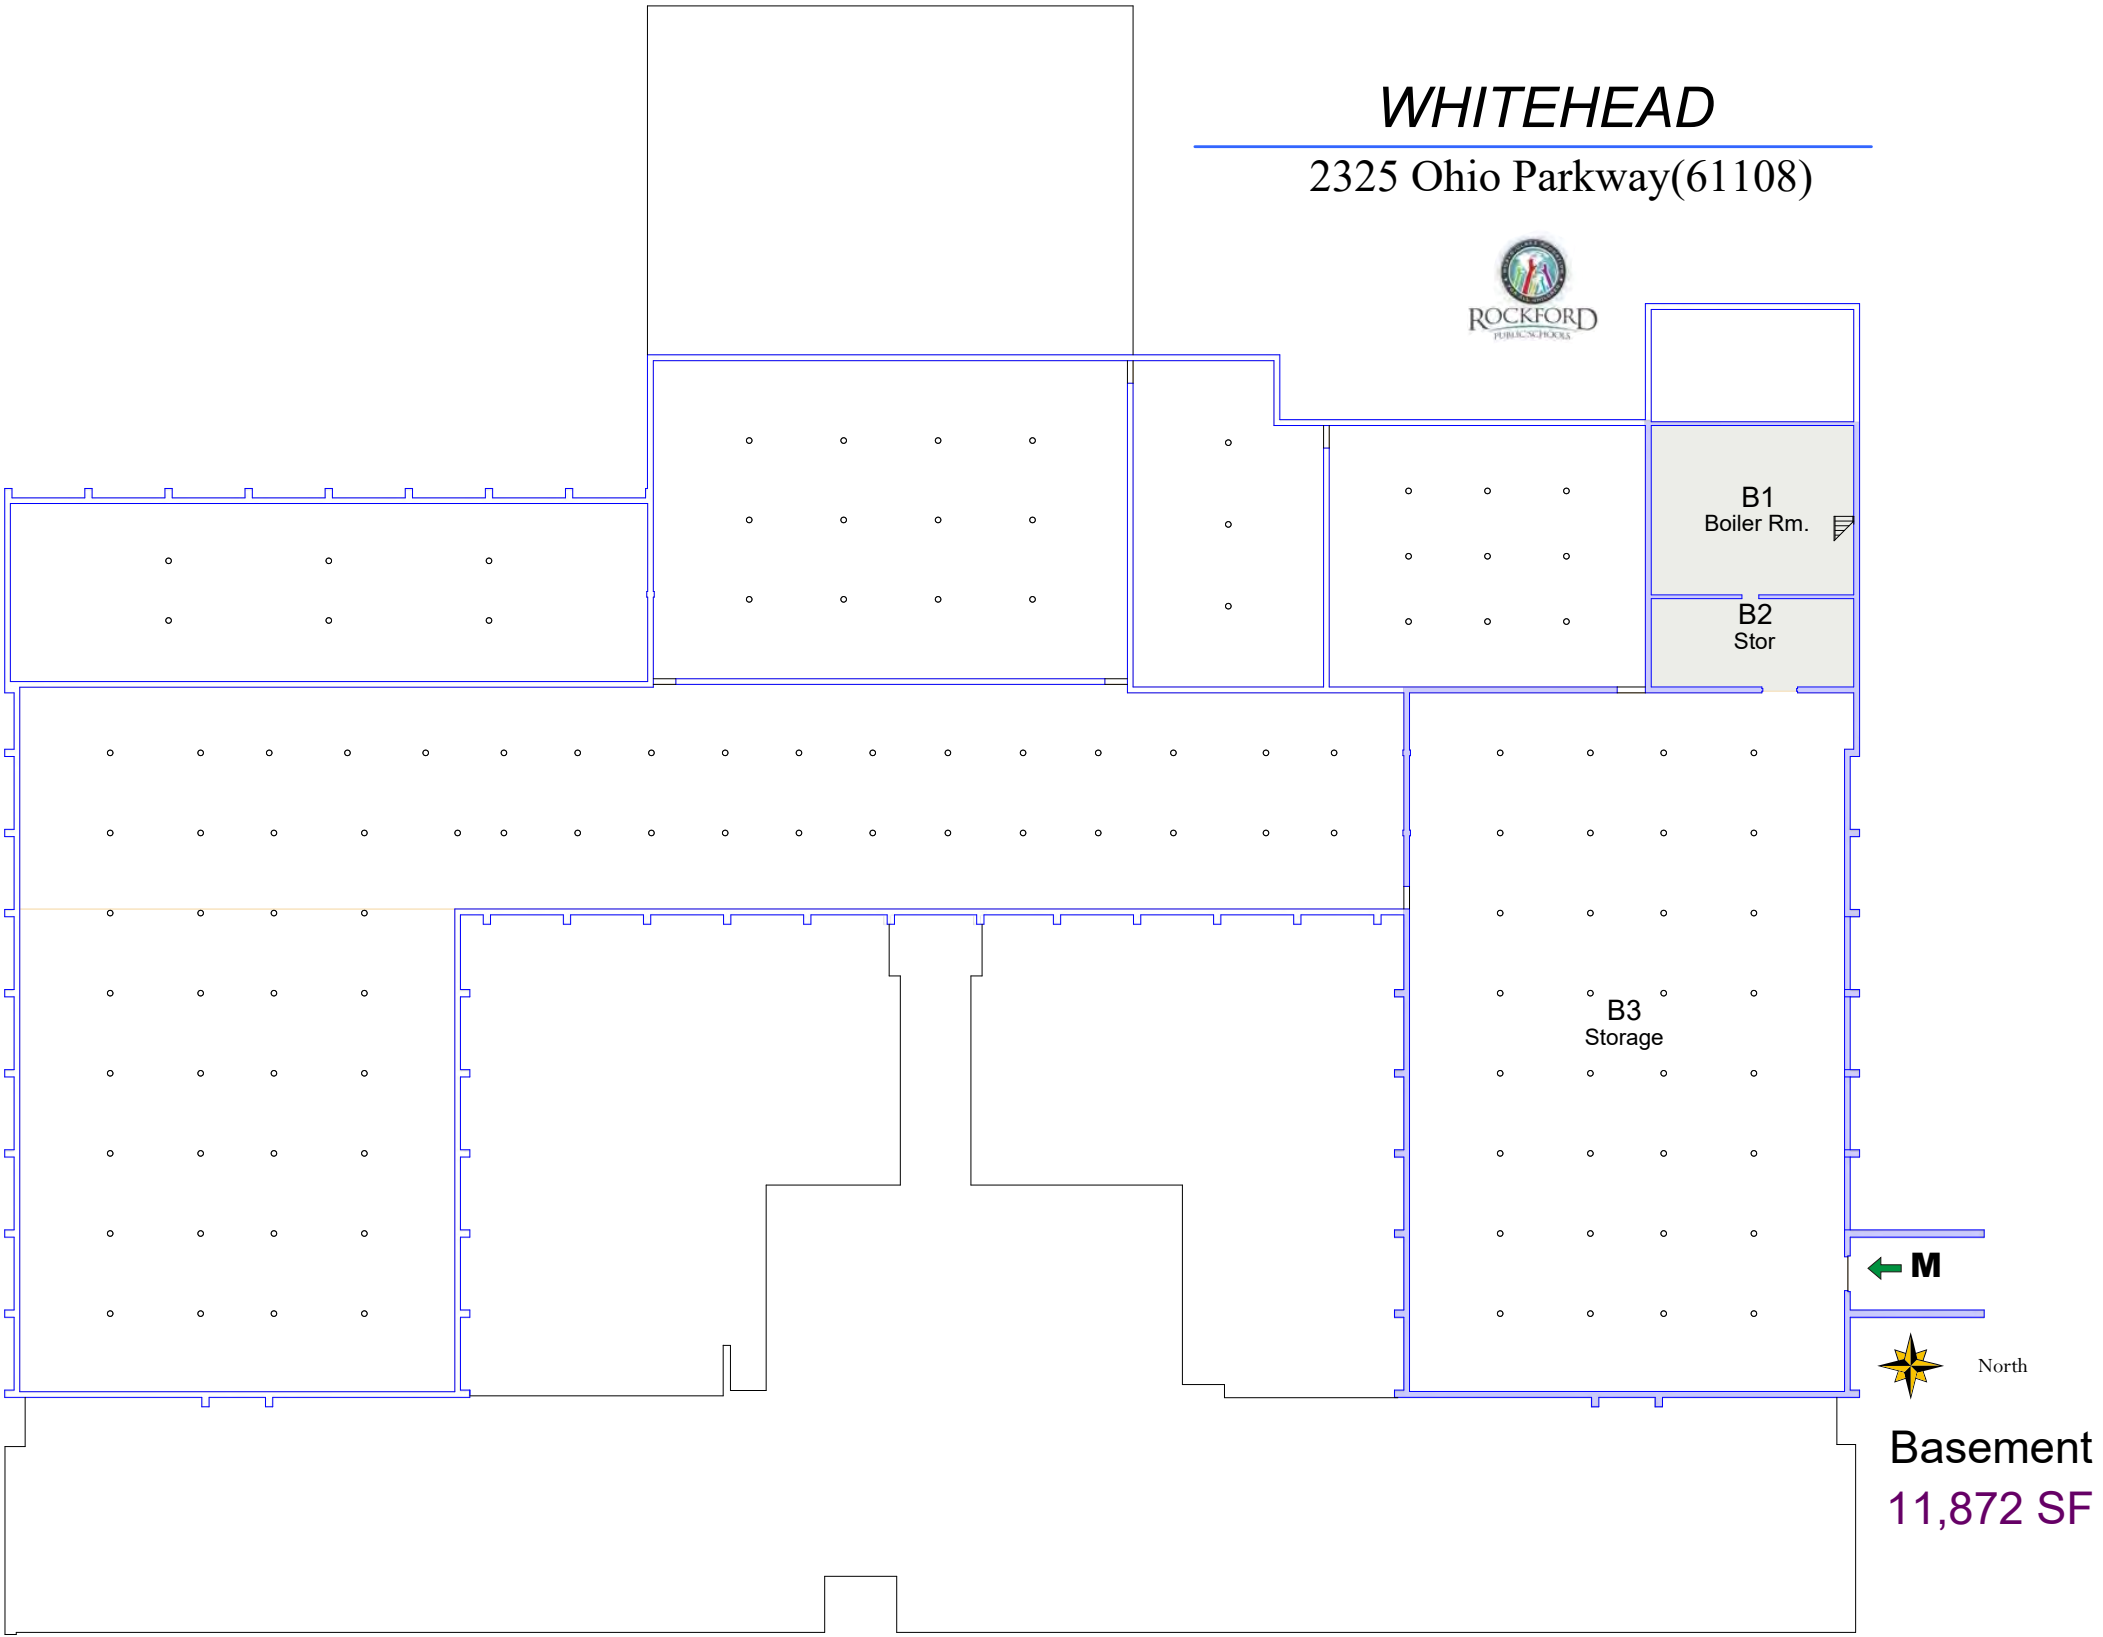

WHITEHEAD
2325 Ohio Parkway(61108)



Whitehead Elementary School

2325 Ohio Parkway, Rockford, IL 61108 Phone: 815-229-2840