



**ROCKFORD BOARD OF EDUCATION
INVITATION FOR BID ON SUPPLIES, MATERIALS, EQUIPMENT OR SERVICES
FOR SCHOOL DISTRICT NO. 205
ROCKFORD, ILLINOIS**

IFB No. **23-15 HVAC Upgrades at Hillman, McIntosh, Gregory & Nashold Schools**

DATE: **November 29, 2022**

RE: **ADDENDUM NO. 2**

To All Bidders:

Included are modifications, clarifications and/or corrections for the Project Manual and are hereby made a part of the contract documents. Please attach this addendum to the Project Manual(s) in your possession. Please note the receipt of this addendum on the bid form. Bidders shall review changes to all portions of this work as changes to one portion may affect the work of another.

If you plan to hand deliver your IFB submission on the due date, please note you must check in on the 1st floor prior to coming to the bid opening. Please allow time for this as late submission will not be accepted.

Refer all questions relative to the business aspect, Instructions to Bidders, Special Conditions, and questions concerning the technical aspect of the documents to the Director of Purchasing by email at purchasingdeptstaff@rps205.com.

CLARIFICATIONS

This addendum includes the pre-bid sign-in sheet, questions from the pre-bid, and abatement drawings.

ROCKFORD BOARD OF EDUCATION

By: Dane Youngblood
Director of Purchasing

RPS PROJ# 2301, 2302, 2400, 2402
HVAC IMPROVEMENTS TO HILLMAN, MCINTOSH, GREGORY & NASHOLD SCHOOLS
ROCKFORD PUBLIC SCHOOLS 205
ROCKFORD, ILLINOIS

LARSON & DARBY GROUP

4949 Harrison Avenue, Suite 100
815/484-0739

ARCHITECTURE-ENGINEERING-INTERIORS

Rockford, IL 61108
FAX 815.229.9867

TO: ALL BIDDERS

RE: **IFB 23-15 ADDENDUM #2**

Changes to Bidding Documents Dated October 11th, 2022

PROJECT: HVAC Improvement projects:
2301 Hillman Elementary School
2302 McIntosh Elementary School
2400 Gregory Elementary School
2402 Nashold Early Childhood Center


LDG PROJECT NO: 32103

November 21st 2022

Please attach this Addendum to the Project Manual and Drawings for the referenced project. Take the changes to the Project Manual and Drawings into consideration in preparing your Bid.

Bidders shall make note in writing on Bid Form that this Addendum has been taken into consideration. Failure to do so may be sufficient cause to reject the Bid.

LARSON & DARBY GROUP

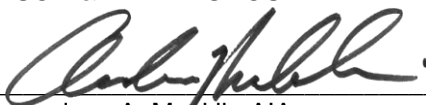By 
Andrew A. Macklin AIA

This Addendum consists of 2 pages, plus materials itemized herein.

I. CLARIFICATION ON THE PROJECT BIDDING SCHEDULE:

No Change since addendum 1

Last RFI: 12-5-22

Last Addendum 12-7-22

Bids Due 12-15-22

Board Review 1/10/23

II. ADDITIONS OR CHANGES TO THE DRAWINGS:

None

III. CLARIFICATIONS

Pre-bid Conference Questions:

1. Is there a hazardous materials report for these schools?

Response: The district can provide asbestos reports. Any abatement work required, will be performed by others. There is no abatement work as part of this bid scope. See attached abatement documents for work performed by others at Nashold and McIntosh.

2. May contractors submit bids for individual schools without bidding on all schools?

Response: The district will only be accepting bids that cover all schools as a combination bid. The breakout of each school on the bid form is for accounting purposes. Bids for individual schools without a combination bid that includes work at all four schools will be rejected.

3. Existing exhaust fans that function with the new system shall be replaced.
4. At Nashold, will the teachers' signs in the corridor be removed from the ceiling by the district or contractor?

Response: The contractor shall remove and reinstall as required for their work.

5. Are new conduits to be painted?

Response: Yes, all new conduits shall be painted to match adjacent surface.

6. Will the shelving be removed for the electrical panel installation in room 107?

Response: District furniture and shelves will be removed as required by the district for new electrical work in this room.

7. What is the schedule for this project?

Response: The work in these documents shall be completed by the end of summer break 2024.

IV. OTHER ATTACHMENTS:

1. Carnow Conibear abatement at Nashold
2. Carnow Conibear abatement at McIntosh

END OF ADDENDUM #2

ASBESTOS ABATEMENT
AT
NASHOLD EARLY CHILDHOOD CENTER
3303 20TH ST., ROCKFORD, IL 61109

ROCKFORD PUBLIC SCHOOL DISTRICT #205
501 7TH STREET, ROCKFORD, ILLINOIS 61104

ENVIRONMENTAL CONSULTANT
CARNOW CONIBEAR & ASSOCIATES, Ltd.


600 WEST VAN BUREN STREET
CHICAGO, IL 60607
PHONE: (312) 782-2925
FAX: (312) 782-5145
CONTACT: EVAN CHRISTIAN

SHEET INDEX	
SHEET NUMBER	SHEET TITLE
ASB-0	COVER SHEET AND SHEET LIST
ASB-G	GENERAL NOTES
ASB-1	ASBESTOS ABATEMENT - 1ST FLOOR AND LOWER LEVEL

ASBESTOS PROJECT DESIGNER:

John M. Dobby

JOHN M. DOBBY, CIH, CSP
IDPH LICENSE NUMBER: 100-09261

DRAWING HISTORY					CLIENT: ROCKFORD PUBLIC SCHOOL DISTRICT #205 501 7TH STREET ROCKFORD, IL 61104	PROJECT NAME: ASBESTOS ABATEMENT NASHOLD EARLY CHILDHOOD CENTER 3303 20TH ST., ROCKFORD, ILLINOIS 61109	SHEET TITLE: COVER	Carnow, Conibear & Assoc., Ltd. Environmental Consulting Services 600 W. Van Buren St., Suite 500, Chicago, IL 60607 t: 312.782.4486 f: 312.782.5145 www.ccaltd.com	CCA PROJECT NO. A139670233	
NO.	DATE	DRAWN BY:	CHECKED BY:	REMARKS					DATE:	OCTOBER 21, 2022
1	10/21/2022	A. RODRIGUEZ	E. CHRISTIAN	ISSUE FOR BID					SHEET NO.	ASB-0
										

NASHOLD EARLY CHILDHOOD CENTER
3303 20TH ST., ROCKFORD, ILLINOIS 61109

SCOPE OF WORK

- ASBESTOS ABATEMENT:
1. REMOVAL AND DISPOSAL OF PIPE INSULATION AND UNIT VENTILAOR VIBRATION DAMPERS.
 2. WORK TO BE CONDUCTED PER SPECIFICATION SECTION 02131 AND APPLICABLE IDPH, IEPA, AND OSHA RULES AND REGULATIONS.
 3. BID ALLOWANCE (ALTERNATE #1): REMOVAL AND DISPOSAL OF PIPE INSULATION USING GLOVEBAG REMOVAL METHODS WITHIN MINI-ENCLOSURES AS NEEDED BY GENERAL CONTRACTOR. THE GENERAL CONTRACTOR SHALL BE RESPONSIBLE FOR ALL DEMOLITION NECESSARY TO ACCESS THE INSULATION. THE BID ALLOWANCE SHALL BE A NOT-TO-EXCEED COST AND INCLUDE THE ABATEMENT OF UP TO 250 LINEAR FEET OF THERMAL SYSTEM INSULATION FROM UP TO 10 MINI-ENCLOSURES. COST ADJUSTMENTS FOR ADDITION OR DEDUCTIONS WILL BE MADE BASED ON ACTUAL QUANTITIES AND PER PRICE SCHEDULE. PRICE SHALL INCLUDE ONE (1) MOBILIZATION.

SCHEDULE

1. ANTICIPATED START DATE IS JUNE 9, 2023 (APPROXIMATE) AND SHALL BE COMPLETED BY JUNE 30, 2023 (APPROXIMATE). PROJECT PHASING AND SCHEDULE SHALL BE CLOSELY COORDINATED WITH GENERAL CONTRACTOR, DISTRICT, AND CARNOW CONIBEAR.


GENERAL NOTES


1. LOCATIONS SHOWN ARE APPROXIMATE ONLY.
2. PHASING OF THE WORK TO BE DETERMINED BY THE GENERAL CONTRACTOR AND/OR THE BUILDING OWNER.
3. WORKER DECONTAMINATION ENCLOSURE SYSTEM SHALL BE CONSTRUCTED IN STRICT ACCORDANCE WITH IDPH SECTION 855.410. CLEAN ROOM SHALL BE SIZED TO ACCOMMODATE THE NEEDS OF THE WORK CREW. DONNING AND DOFFING OF PPE OUTSIDE OF CLEAN ROOM IS STRICTLY PROHIBITED.
4. WHERE NON-FRIABLE REMOVAL METHODS ARE UTILIZED (SPECIFICATION SECTION 3.11(D)), CONTRACTOR SHALL BE RESPONSIBLE FOR THE ISOLATION OF THE WORK AREA(S) WITH CRITICAL SEALS, SIGNAGE, AND THE SECURITY OF THE WORK AREAS TO ELIMINATE ACCESS BY UNAUTHORIZED PERSONNEL.
5. HEPA FILTERED NEGATIVE AIR MACHINES SHALL BE SET UP WITHIN THE WORK AREAS AND RUN CONTINUOUSLY THROUGH THE COMPLETION OF ALL WORK.
6. THE ABATEMENT CONTRACTOR IS RESPONSIBLE FOR THE LOCKOUT AND TAGOUT OF ALL MECHANICAL EQUIPMENT PRIOR TO STARTING ANY MITIGATION/ ABATEMENT OR O&M CLEAN UP IN OR ON ANY EQUIPMENT, ETC.
7. THE CONTRACTOR IS RESPONSIBLE FOR VERIFYING QUANTITIES IN THE FIELD BEFORE BIDDING. ANY QUESTIONS ABOUT THE SCOPE OR CLARIFICATIONS SHALL BE OBTAINED FROM THE PROJECT DESIGNER PRIOR TO BIDDING. ANY INTERPRETATIONS OF THE DESIGN DOCUMENTS SHALL ONLY BE MADE BY THE PROJECT DESIGNER. THE ABATEMENT CONTRACTOR SHALL BE RESPONSIBLE FOR REMOVING ANY ACM WHICH WILL BE DISTURBED DURING RENOVATION ACTIVITIES, PRIOR TO RENOVATION ACTIVITIES.
8. WHEN A ROOM OR LOCATION IDENTIFIED ON AN ENVIRONMENTAL SCOPE OF WORK SHEET, ALL CLOSETS, BATHROOMS, OFFICES, STORAGE ROOMS, ETC. ARE INCLUDED IN THE SCOPE OF WORK FOR THAT ROOM OR LOCATION.
9. THE ABATEMENT CONTRACTOR IS RESPONSIBLE FOR ALL SECURITY TO THE WORK AREA(S) DURING THE ENVIRONMENTAL MITIGATION/ABATEMENT AND REPLACEMENT ACTIVITIES. THE ABATEMENT CONTRACTOR SHALL BE RESPONSIBLE FOR ANY DAMAGES OR THEFTS TO PROPERTY IN THE WORK AREA(S), UNTIL THE AREA(S) ARE RETURNED TO THE PROPERTY OWNER. THE ABATEMENT CONTRACTOR SHALL REPAIR AND/OR REPLACE DAMAGED OR STOLEN PROPERTY TO THE SATISFACTION OF, AND AT NO ADDITIONAL COST TO THE PROPERTY OWNER.
- 10.ELECTRIC/HVAC SERVICE SHALL BE DISCONNECTED BY THE DISTRICT AS NECESSARY.
- 11.ANY EXISTING ELECTRICAL PANELS IN THE WORK AREA SHALL BE ADEQUATELY PROTECTED (I.E. "BOXED OUT.") DURING ASBESTOS ABATEMENT ACTIVITIES IN ACCORDANCE WITH SPECIFICATION 02131 AND ALL APPLICABLE REGULATIONS.
- 12.CONTRACTOR SHALL MAINTAIN CLEAR ACCESS TO BUILDING EGRESS POINTS OUTSIDE OF REGULATED AREAS.
- 13.THE SCHOOL DISTRICT WILL PROVIDE AN ELECTRICIAN FOR THE INSTALLATION OF TEMPORARY POWER

GENERAL NOTES CONTINUED:


- PANELS AND/OR WHIPS AND ISOLATION OF WORK AREAS. THE ABATEMENT CONTRACTOR IS RESPONSIBLE FOR PROVIDING DISTRICT ELECTRICIAN ANY POWER PANELS AND/OR WHIPS A MINIMUM OF FIVE (5) BUSINESS DAYS PRIOR TO START OF WORK. COORDINATE WITH CARNOW CONIBEAR.
- 14.IF ABATEMENT OF FLOORING MATERIALS IS SPECIFIED, THE ABATEMENT CONTRACTOR IS RESPONSIBLE FOR THE REMOVAL OF ALL LAYERS OF FLOORING, ASSOCIATED MASTICS, AND LEVELING COMPOUNDS DOWN TO THE LOWEST SUBSTRATE. UNLESS SPECIFIED, NO CHEMICAL REMOVAL OF MASTICS SHALL BE UTILIZED. MECHANICAL REMOVAL METHODS ONLY.
 - 15.CONTRACTOR SUPERVISOR IS REQUIRED TO PERFORM A PUNCH LIST WALK-THROUGH WITH A CARNOW CONIBEAR REPRESENTATIVE PRIOR TO CONTAINMENT TEAR-DOWN AND DEMOBILIZATION TO ENSURE ALL SCOPE ITEMS HAVE BEEN REMOVED, PROJECT SPECIFICATIONS ARE MET, AND ANY INCIDENTAL DAMAGE IS IDENTIFIED.
 - 16.CONTRACTOR SHALL REMOVE DUMPSTER FROM SITE WITHIN TWO (2) WEEKS OF PROJECT COMPLETION. DISTRICT MAY SEEK DAMAGES OF \$500/DAY FOR DUMPSTERS NOT REMOVED.

K:_conw\p\Projects\Rockford School District\Contract 2019\0222-04 ESBER Projects\Phases 2 & 3\DO\Nashold\CA\Nashold_ASB-G.dwg

DRAWING HISTORY					CLIENT: ROCKFORD PUBLIC SCHOOL DISTRICT #205 501 7TH STREET ROCKFORD, ILLINOIS 61104	PROJECT NAME: ASBESTOS ABATEMENT NASHOLD EARLY CHILDHOOD CENTER 3303 20TH ST., ROCKFORD, ILLINOIS 61109	SHEET TITLE: GENERAL NOTES	<div>Carnow, Conibear & Assoc., Ltd. Environmental Consulting Services 600 W. Van Buren St., Suite 500, Chicago, IL 60607 t: 312.782.4486 f: 312.782.5145 www.ccaltd.com</div> <div>CARNOW CONIBEAR</div>	CCA PROJECT NO. A139670233
NO.	DATE	DRAWN BY:	CHECKED BY:	REMARKS					PLOT DATE: OCTOBER 21, 2022
1	10/21/2022	A. RODRIGUEZ	E. CHRISTIAN	ISSUED FOR BID		PROJECT DESIGNER John Dobby IDPH #: 100-09261	DESIGNER SIGNATURE 		SHEET NO. ASB-G

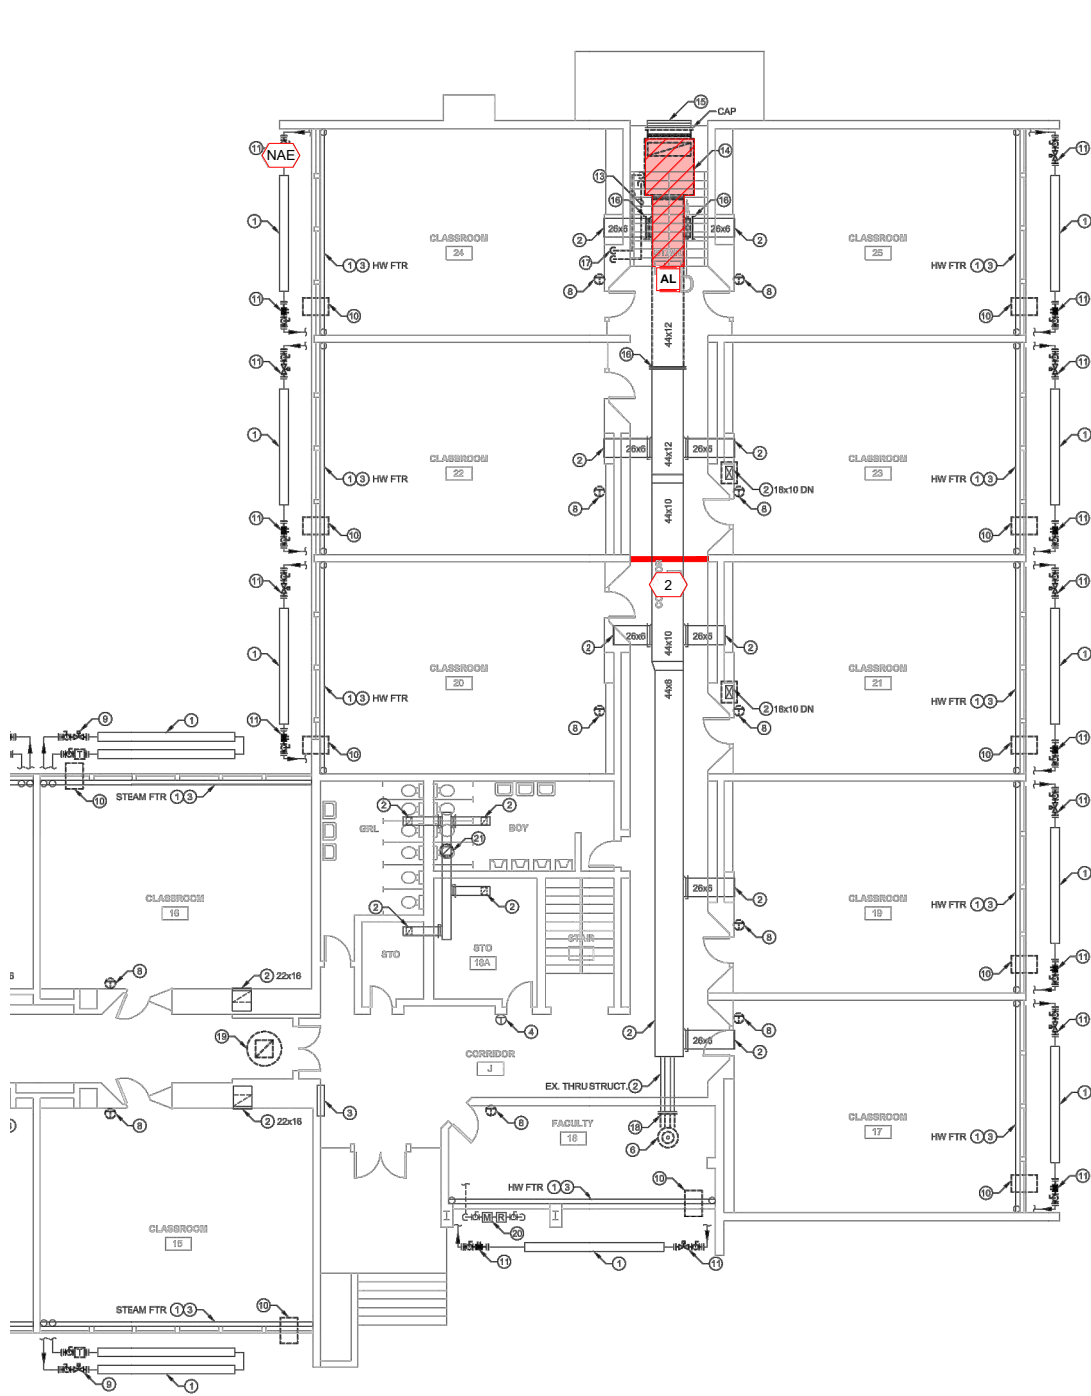

1 ASBESTOS ABATEMENT PLAN
1ST FLOOR

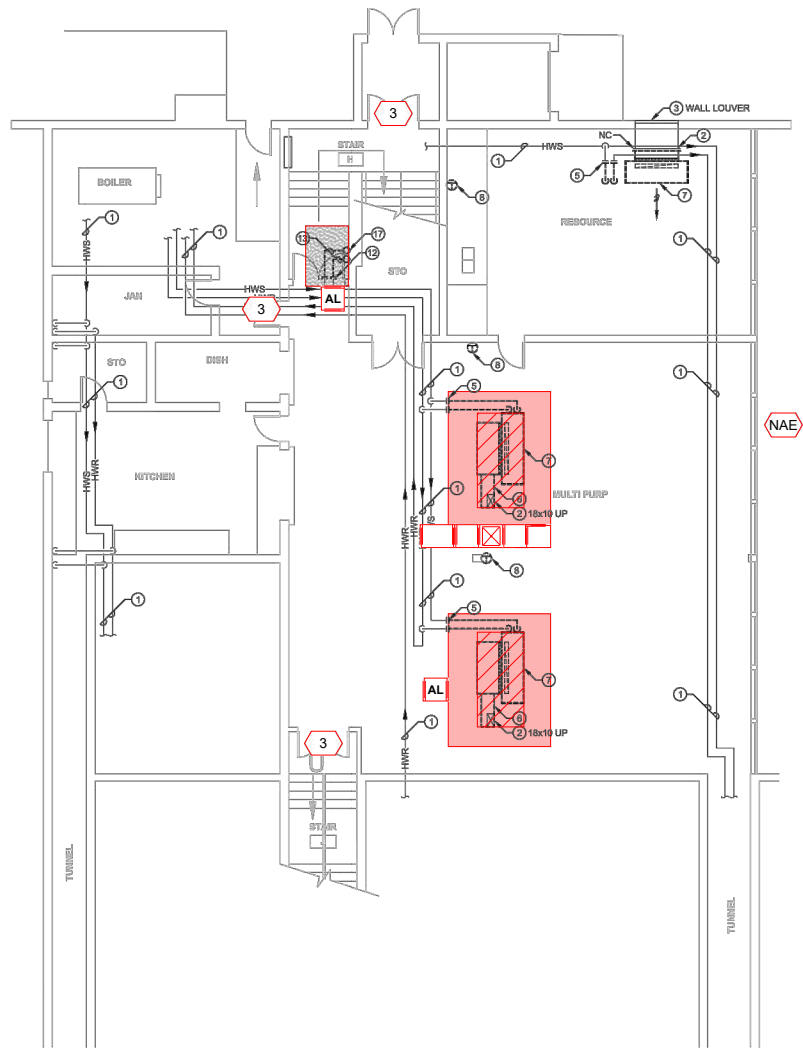


2 ASBESTOS ABATEMENT PLAN
LOWER LEVEL

ASBESTOS ABATEMENT KEYNOTES


	WORKER DECONTAMINATION UNIT.
	WASTE DECONTAMINATION UNIT.
	ONE CHAMBER AIR LOCK
	NEGATIVE AIR EXHAUST
	SEPARATION BARRIER PER IDPH 855.430(A)
	SEPARATION BARRIER PER IDPH 855.430(B) (WITH LOCKABLE DOOR)
	CONTRACTOR TO SECURE DOOR AND CONTROL ACCESS
	REMOVAL OF PIPE JOINT INSULATION
	REMOVAL OF UNIT VENTILATOR VIBRATION DAMPERS/COLLARS

ASBESTOS ABATEMENT NOTE:
REMOVAL AND DISPOSAL OF ACM PIPE INSULATION
AS INDICATED IN WORK AREAS AND UNIT
VENTILATOR VIBRATION DAMPERS/COLLARS.
WORK SHALL BE CONDUCTED WITHIN A
MINI-ENCLOSURE.

KEY PLAN:

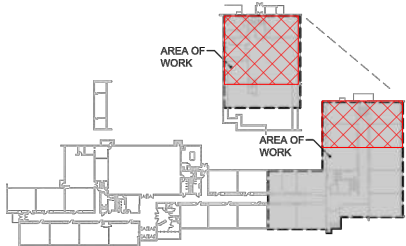

K:_conway\Projects\Rockford School District\Contract 2013\2022-24 ESSER Projects Phase 2 & 3\DO\Nashold\ASB-01.dwg

DRAWING HISTORY					CLIENT: ROCKFORD PUBLIC SCHOOL DISTRICT #205 501 7TH STREET ROCKFORD, ILLINOIS 61104	PROJECT NAME: ASBESTOS ABATEMENT NASHOLD EARLY CHILDHOOD CENTER 3303 20TH ST., ROCKFORD, ILLINOIS 61109F	SHEET TITLE: ASBESTOS ABATEMENT PLAN 1ST FLOOR AND LOWER LEVEL	<div>Carnow, Conibear & Assoc., Ltd. Environmental Consulting Services 600 W. Van Buren St., Suite 500, Chicago, IL 60607 t: 312.782.4486 f: 312.782.5145 www.ccaltd.com</div> <div>CARNOW CONIBEAR</div>	CCA PROJECT NO. A139670233
NO.	DATE	DRAWN BY:	CHECKED BY:	REMARKS					PLOT DATE: OCTOBER 21, 2022
1	02/29/2022	A. Rodriguez	E. Christian	ISSUED FOR BID		SHEET NO. ASB-1			
						PROJECT DESIGNER John Dobby IDPH #: 100-09261	DESIGNER SIGNATURE 		

ASBESTOS ABATEMENT
AT
MCINTOSH ELEMENTARY SCHOOL
525 N PIERPONT AVE., ROCKFORD, IL 61101

ROCKFORD PUBLIC SCHOOL DISTRICT #205
501 7TH STREET, ROCKFORD, ILLINOIS 61104

ENVIRONMENTAL CONSULTANT
CARNOW CONIBEAR & ASSOCIATES, Ltd.


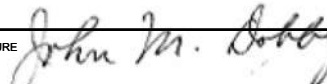
600 WEST VAN BUREN STREET
CHICAGO, IL 60607
PHONE: (312) 782-2925
FAX: (312) 782-5145
CONTACT: EVAN CHRISTIAN

SHEET INDEX	
SHEET NUMBER	SHEET TITLE
ASB-0	COVER SHEET AND SHEET LIST
ASB-G	GENERAL NOTES
ASB-1	ASBESTOS ABATEMENT - 1ST FLOOR

ASBESTOS PROJECT DESIGNER:



JOHN M. DOBBY, CIH, CSP
IDPH LICENSE NUMBER: 100-09261

DRAWING HISTORY					CLIENT: ROCKFORD PUBLIC SCHOOL DISTRICT #205 501 7TH STREET ROCKFORD, IL 61104	PROJECT NAME: ASBESTOS ABATEMENT MCINTOSH ELEMENTARY SCHOOL 525 N PIERPONT AVE., ROCKFORD, ILLINOIS 61101		SHEET TITLE: COVER		Carnow, Conibear & Assoc., Ltd. Environmental Consulting Services 600 W. Van Buren St., Suite 500, Chicago, IL 60607 t: 312.782.4486 f: 312.782.5145 www.ccaltd.com 		CCA PROJECT NO. A139670232
NO.	DATE	DRAWN BY:	CHECKED BY:	REMARKS		PROJECT DESIGNER John Dobby IDPH #: 100-09261		DESIGNER SIGNATURE 				DATE: NOVEMBER 1, 2022
1	11/01/2022	A. RODRIGUEZ	E. CHRISTIAN	ISSUE FOR BID								SHEET NO. ASB-0

K:\enviro\Projects\Rockford School District\Contract 2013\2022-24 ESSER Projects Phases 2 & 3\LDG\Matrices\CAD\McIntosh_Cover.dwg

SCOPE OF WORK

- ASBESTOS ABATEMENT:
1. REMOVAL AND DISPOSAL OF PIPE INSULATION AND WALLBOARD/MUD.
 2. WORK TO BE CONDUCTED PER SPECIFICATION SECTION 02131 AND APPLICABLE IDPH, IEPA, AND OSHA RULES AND REGULATIONS.
 3. BID ALLOWANCE (ALTERNATE #1): REMOVAL AND DISPOSAL OF PIPE INSULATION USING GLOBEBAG REMOVAL METHODS WITHIN MINI-ENCLOSURES AS NEEDED BY GENERAL CONTRACTOR. THE GENERAL CONTRACTOR SHALL BE RESPONSIBLE FOR ALL DEMOLITION NECESSARY TO ACCESS THE INSULATION. THE BID ALLOWANCE SHALL BE A NOT-TO-EXCEED COST AND INCLUDE THE ABATEMENT OF UP TO 250 LINEAR FEET OF THERMAL SYSTEM INSULATION FROM UP TO 10 MINI-ENCLOSURES. COST ADJUSTMENTS FOR ADDITION OR DEDUCTIONS WILL BE MADE BASED ON ACTUAL QUANTITIES AND PER PRICE SCHEDULE. PRICE SHALL INCLUDE ONE (1) MOBILIZATION.

SCHEDULE

1. ANTICIPATED START DATE IS JUNE 9, 2023 (APPROXIMATE) AND SHALL BE COMPLETED BY JUNE 30, 2023 (APPROXIMATE). PROJECT PHASING AND SCHEDULE SHALL BE CLOSELY COORDINATED WITH GENERAL CONTRACTOR, DISTRICT, AND CARNOW CONIBEAR.



GENERAL NOTES

1. LOCATIONS SHOWN ARE APPROXIMATE ONLY.
2. PHASING OF THE WORK TO BE DETERMINED BY THE GENERAL CONTRACTOR AND/OR THE BUILDING OWNER.
3. WORKER DECONTAMINATION ENCLOSURE SYSTEM SHALL BE CONSTRUCTED IN STRICT ACCORDANCE WITH IDPH SECTION 855.410. CLEAN ROOM SHALL BE SIZED TO ACCOMMODATE THE NEEDS OF THE WORK CREW. DONNING AND DOFFING OF PPE OUTSIDE OF CLEAN ROOM IS STRICTLY PROHIBITED.
4. WHERE NON-FRIABLE REMOVAL METHODS ARE UTILIZED (SPECIFICATION SECTION 3.11(D)), CONTRACTOR SHALL BE RESPONSIBLE FOR THE ISOLATION OF THE WORK AREA(S) WITH CRITICAL SEALS, SIGNAGE, AND THE SECURITY OF THE WORK AREAS TO ELIMINATE ACCESS BY UNAUTHORIZED PERSONNEL.
5. HEPA FILTERED NEGATIVE AIR MACHINES SHALL BE SET UP WITHIN THE WORK AREAS AND RUN CONTINUOUSLY THROUGH THE COMPLETION OF ALL WORK.
6. THE ABATEMENT CONTRACTOR IS RESPONSIBLE FOR THE LOCKOUT AND TAGOUT OF ALL MECHANICAL EQUIPMENT PRIOR TO STARTING ANY MITIGATION/ ABATEMENT OR O&M CLEAN UP IN OR ON ANY EQUIPMENT, ETC.
7. THE CONTRACTOR IS RESPONSIBLE FOR VERIFYING QUANTITIES IN THE FIELD BEFORE BIDDING. ANY QUESTIONS ABOUT THE SCOPE OR CLARIFICATIONS SHALL BE OBTAINED FROM THE PROJECT DESIGNER PRIOR TO BIDDING. ANY INTERPRETATIONS OF THE DESIGN DOCUMENTS SHALL ONLY BE MADE BY THE PROJECT DESIGNER. THE ABATEMENT CONTRACTOR SHALL BE RESPONSIBLE FOR REMOVING ANY ACM WHICH WILL BE DISTURBED DURING RENOVATION ACTIVITIES, PRIOR TO RENOVATION ACTIVITIES.
8. WHEN A ROOM OR LOCATION IDENTIFIED ON AN ENVIRONMENTAL SCOPE OF WORK SHEET, ALL CLOSETS, BATHROOMS, OFFICES, STORAGE ROOMS, ETC. ARE INCLUDED IN THE SCOPE OF WORK FOR THAT ROOM OR LOCATION.
9. THE ABATEMENT CONTRACTOR IS RESPONSIBLE FOR ALL SECURITY TO THE WORK AREA(S)


GENERAL NOTES CONTINUED:

- DURING THE ENVIRONMENTAL MITIGATION/ABATEMENT AND REPLACEMENT ACTIVITIES. THE ABATEMENT CONTRACTOR SHALL BE RESPONSIBLE FOR ANY DAMAGES OR THEFTS TO PROPERTY IN THE WORK AREA(S), UNTIL THE AREA(S) ARE RETURNED TO THE PROPERTY OWNER. THE ABATEMENT CONTRACTOR SHALL REPAIR AND/OR REPLACE DAMAGED OR STOLEN PROPERTY TO THE SATISFACTION OF, AND AT NO ADDITIONAL COST TO THE PROPERTY OWNER.
10. ELECTRIC/HVAC SERVICE SHALL BE DISCONNECTED BY THE DISTRICT AS NECESSARY.
 11. ANY EXISTING ELECTRICAL PANELS IN THE WORK AREA SHALL BE ADEQUATELY PROTECTED (I.E. "BOXED OUT.") DURING ASBESTOS ABATEMENT ACTIVITIES IN ACCORDANCE WITH SPECIFICATION 02131 AND ALL APPLICABLE REGULATIONS.
 12. CONTRACTOR SHALL MAINTAIN CLEAR ACCESS TO BUILDING EGRESS POINTS OUTSIDE OF REGULATED AREAS.
 13. THE SCHOOL DISTRICT WILL PROVIDE AN ELECTRICIAN FOR THE INSTALLATION OF TEMPORARY POWER PANELS AND/OR WHIPS AND ISOLATION OF WORK AREAS. THE ABATEMENT CONTRACTOR IS RESPONSIBLE FOR PROVIDING DISTRICT ELECTRICIAN ANY POWER PANELS AND/OR WHIPS A MINIMUM OF FIVE (5) BUSINESS DAYS PRIOR TO START OF WORK. COORDINATE WITH CARNOW CONIBEAR.
 14. IF ABATEMENT OF FLOORING MATERIALS IS SPECIFIED, THE ABATEMENT CONTRACTOR IS RESPONSIBLE FOR THE REMOVAL OF ALL LAYERS OF FLOORING, ASSOCIATED MASTICS, AND LEVELING COMPOUNDS DOWN TO THE LOWEST SUBSTRATE. UNLESS SPECIFIED, NO CHEMICAL REMOVAL OF MASTICS SHALL BE UTILIZED. MECHANICAL REMOVAL METHODS ONLY.
 15. CONTRACTOR SUPERVISOR IS REQUIRED TO PERFORM A PUNCH LIST WALK-THROUGH WITH A CARNOW CONIBEAR REPRESENTATIVE PRIOR TO CONTAINMENT TEAR-DOWN AND DEMOBILIZATION TO ENSURE ALL SCOPE ITEMS HAVE BEEN REMOVED, PROJECT SPECIFICATIONS ARE MET, AND ANY INCIDENTAL DAMAGE IS IDENTIFIED.
 16. CONTRACTOR SHALL REMOVE DUMPSTER FROM SITE WITHIN TWO (2) WEEKS OF PROJECT COMPLETION. DISTRICT MAY SEEK DAMAGES OF \$500/DAY FOR DUMPSTERS NOT REMOVED.

K:_conwarp\Projects\Rockford School District\Contract 2019\0222-04 ESBER Projects\Phases 2 & 3\DO\McIntosh\CAD\McIntosh_ASB-G.dwg

DRAWING HISTORY					CLIENT: Rockford Public School District #205 501 7th Street Rockford, Illinois 61104	PROJECT NAME: ASBESTOS ABATEMENT MCINTOSH ELEMENTARY SCHOOL 525 N PIERPONT AVE., ROCKFORD, ILLINOIS 61101	SHEET TITLE: GENERAL NOTES	Carnow, Conibear & Assoc., Ltd. Environmental Consulting Services 600 W. Van Buren St., Suite 500, Chicago, IL 60607 t: 312.782.4486 f: 312.782.5145 www.ccaltd.com	CCA PROJECT NO. A139670232	
NO.	DATE	DRAWN BY:	CHECKED BY:	REMARKS					PLOT DATE: NOVEMBER 01, 2022	SHEET NO. ASB-G
1	11/01/2022	A. RODRIGUEZ	E. CHRISTIAN	ISSUED FOR BID						
						PROJECT DESIGNER John Dobby IDPH #: 100-09261	DESIGNER SIGNATURE 			

K:_connow\Projects\Rockford School District\Contract 2019\2022-24 ESSER Projects Phase 2 & 3\DO\Main\ash_ASB-01.dwg

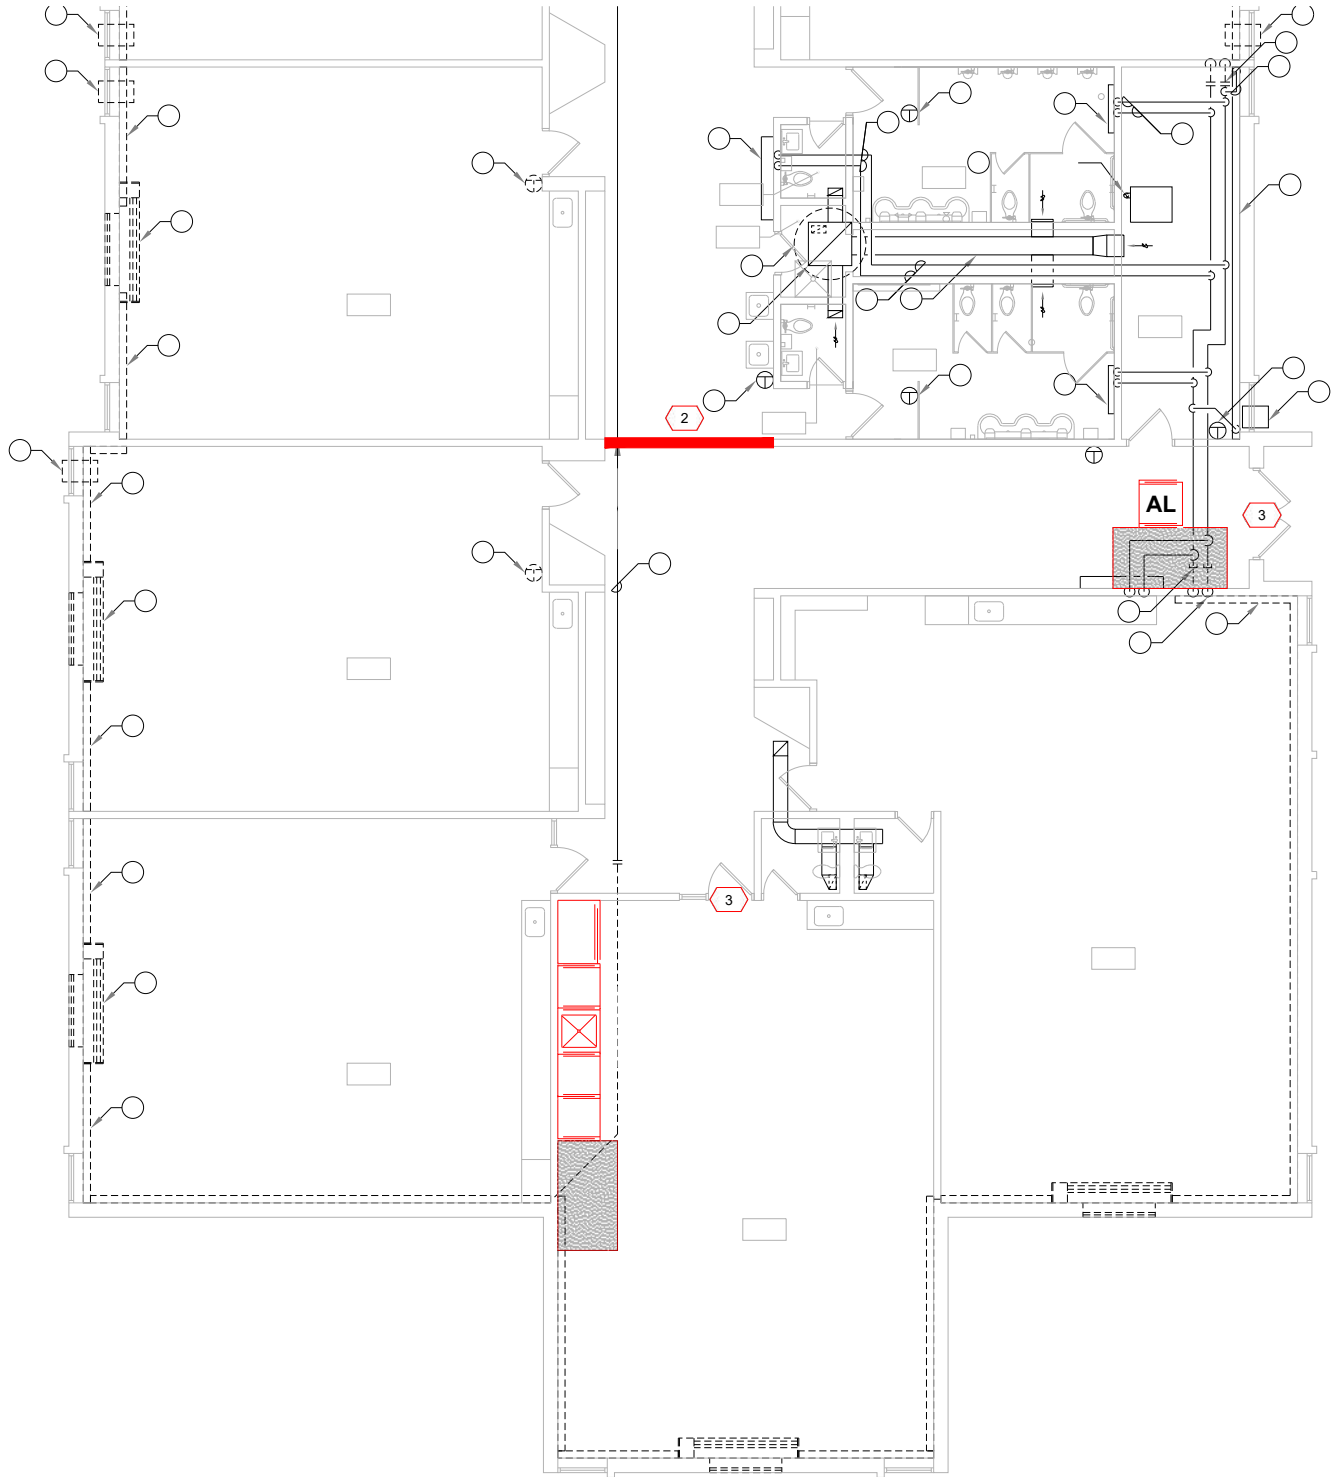

1 ASBESTOS ABATEMENT PLAN
1ST FLOOR


NOT TO SCALE


N

ASBESTOS ABATEMENT KEYNOTES	
	WORKER DECONTAMINATION UNIT.
	ONE CHAMBER AIR LOCK
	NEGATIVE AIR EXHAUST
	SEPARATION BARRIER PER IDPH 855.430(A)
	SEPARATION BARRIER PER IDPH 855.430(B) (WITH LOCKABLE DOOR)
	CONTRACTOR TO SECURE DOOR AND CONTROL ACCESS
	REMOVAL OF PIPE JOINT INSULATION (MINI-CONTAINMENT)

ASBESTOS ABATEMENT NOTE:
REMOVAL AND DISPOSAL OF PIPE JOINT INSULATION ABOVE SUSPENDED CEILING TILES. CARPETED FLOOR SHALL BE PROTECTED WITH HARDBOARD IN WORK AREA.

KEY PLAN:

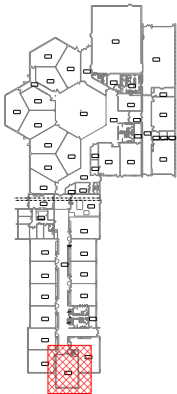

DRAWING HISTORY					CLIENT: ROCKFORD PUBLIC SCHOOL DISTRICT #205 501 7TH STREET ROCKFORD, ILLINOIS 61104	PROJECT NAME: ASBESTOS ABATEMENT MCINTOSH ELEMENTARY SCHOOL 525 N PIERPONT AVE., ROCKFORD, ILLINOIS 61101	SHEET TITLE: ASBESTOS ABATEMENT PLAN 1ST FLOOR	<div>Carnow, Conibear & Assoc., Ltd. Environmental Consulting Services 600 W. Van Buren St., Suite 500, Chicago, IL 60607 t: 312.782.4486 f: 312.782.5145 www.ccaltd.com</div> <div>CARNOW CONIBEAR</div>	CCA PROJECT NO. A139670232
NO.	DATE	DRAWN BY:	CHECKED BY:	REMARKS					PLOT DATE: NOVEMBER 1, 2022
1	11/01/2022	A. RODRIGUEZ	E. CHRISTIAN	ISSUED FOR BID		SHEET NO. ASB-1			
					PROJECT DESIGNER John Dobby IDPH #: 100-09261		DESIGNER SIGNATURE 		

PRE-BID CONFERENCE OPENING STATEMENT

Welcome to the mandatory pre-bid conference for IFB No. 23-15 HVAC Upgrades at Hillman, McIntosh, Gregory & Nashold Schools for the Rockford Public Schools.

The purpose of this meeting is to receive input, comments, questions, clarifications and suggested changes relative to this solicitation. As a reminder, the only acceptable changes to the Bid/RFP are formal Addenda published by the RPS Purchasing department. Additionally, the Addendum may address other issues identified by the School District.

The goal of today's meeting is to increase your knowledge of the solicitation as it is written and provide an information mechanism in which you may advise the School District of any changes it should make. Consequently, any changes you wish the Rockford Public Schools to consider must be submitted in writing to the Purchasing department before the deadline as expressed in the solicitation.

We will try to answer as many of the questions as possible. If we cannot answer a question today, we will defer that answer to the published Addendum. Additionally, minutes from this pre-bid conference will be published in the Addendum.

- Bid Opening is scheduled for December 15, 2022 at 2:00 pm Rockford Board of Education, 6th floor Conference Room. Late bids will not be accepted. Faxed or emailed bids will not be accepted.
- Board Approval January 10, 2023.
- Bid RFI Procedures - All written correspondence during the bid process **MUST** be sent to Dane Youngblood, Director of Purchasing, via email at PurchasingDeptStaff@rps205.com. Last RFI will be accepted until December 5, 2022 at 12 pm. Last addendum will be issued by December 7, 2022 at 4:30 pm.
- Addenda will be emailed to all attendees at the pre-bid conference, posted on the RPS website and Bonfire.
- PLEASE reference the **REQUIRED FORMS CHECK LIST** for all documents that **must** be submitted with your bid offer form. All forms must be properly completed, signed and submitted or your bid will be deemed non-responsive.



PRE-BID MEETING SIGN-IN SHEET

IFB No. 23-15 HVAC Upgrades at Hillman, McIntosh, Gregory & Nashold Schools

PLEASE WRITE EMAIL ADDRESS SO THAT IT IS LEGIBLE IN ORDER TO RECEIVE ADDENDUM INFORMATION

	Printed Name	Company Name	Company Address	Telephone	E-mail
1	KEVIN McKINNEY	IFS/IZPS	926 NORTH SHORE LAKE BLUFF	847 708-9152	KMcKinney@FFSPM.com
2	SWEEDLINT ATW	Custom	LAKE ZURICH	847-431 7615	Sweedlint@ customcontractors.com
3	ANTHONY TINERELLA	CUSTOM	LAKE ZURICH	847-812-8010	ANTHONY@ CUSTOM CONTRACTORS LTD
4	ROBERT GIANNOSA	IFS PM	926 NORTH SHORE LAKE BLUFF	847-372 3429	RGIANNOA @FFSPM.COM
5	DAN LEI	MORSE ELECTRIC	508 W. SOUTH ST. FREEPORT, IL 61032	815-266-4217	dlei@themorsegroup.com
6	Randy Warkentzen	Helm Mechanical	Freeport IL	815-297-6013	rwarcentzen @helmgroupp.com
7	Justin Frantschy	Hartwig Mechanical	Harvard, IL	815-541-7701	Justin.Frantschy@ hartwigmechanical.com

ROCKFORD PUBLIC SCHOOLS
IFB No. 23-15 HVAC Upgrades at Hillman, McIntosh, Gregory
& Nashold Schools
Pre-Bid Meeting Sign-In Sheet
November 21, 2022 at 10:00 a.m.

	Printed Name	Company Name	Company Address	Telephone	E-mail
8	Tom Luepke	Nelson Carlson Mech	1417 22 nd St Rockford, IL 61108	815 398-1910 ext 103	toml@nelsoncarlson.com
9	Tom Lee	STENSTROM	2420 20 th St Rockford	815-398 -2420	TomL@Rstenson.com
10	STEVE SCHERER	CSA	837 OAKBURN ST OK GLEN, FL 60007		
11	Brandin Keltner	Sjostrom	1129 Harrison Avenue Rockford, IL 61104	815-209-5351	bkeltner@sjostrom construction.com
12	Giacob Lenox	Scandrolis	855 N Madison street Rockford, IL	815-231-2360	giacob lenox @scandrolis con corp
13	Andrew M	LDC			
14					
15					
16					
17					
18					
19					