



**ROCKFORD BOARD OF EDUCATION
INVITATION FOR BID ON SUPPLIES, MATERIALS, EQUIPMENT OR SERVICES
FOR SCHOOL DISTRICT NO. 205
ROCKFORD, ILLINOIS**

IFB No. 20-01 Security Cameras at Auburn H.S. and Guilford H.S.

DATE: July 19, 2019

RE: **ADDENDUM NO. 1**

To All Bidders:

Included are modifications, clarifications and/or corrections for the Project Manual and are hereby made a part of the contract documents. Please attach this addendum to the Project Manual(s) in your possession. Please note the receipt of this addendum on the bid form. Bidders shall review changes to all portions of this work as changes to one portion may affect the work of another.

If you plan to hand deliver your IFB submission on the due date, please note you must check in on the 2nd floor prior to coming to the bid opening. Please allow time for this as late submission will not be accepted.

Refer all questions relative to the business aspect, Instructions to Bidders, Special Conditions, and questions concerning the technical aspect of the documents to the Director of Purchasing by email at purchasingdeptstaff@rps205.com.

ROCKFORD BOARD OF EDUCATION

By: Dane Youngblood
Director of Purchasing



SYSTEMS DESIGN SERVICE
Engineering

3600 East State Street
Suite 215
Rockford, IL 61108
Phone: 815.399.3381
Fax: 815.399.3383

ADDENDUM ONE

Project No.: **RPS# 20-01**

Date: **July 19, 2019**

Subject: **CHANGES to the BIDDING DOCUMENTS**

Project: **20-01 SECURITY CAMERAS AT AUBURN H.S. AND GUILFORD H.S.**
ROCKFORD PUBLIC SCHOOLS
ROCKFORD, ILLINOIS

Bids Due: **2:00PM, THURSDAY, AUGUST 1, 2019**

From: **SDS ENGINEERING, LP**
3600 EAST STATE STREET
ROCKFORD, IL 61108

To: **ALL PROJECT DOCUMENT HOLDERS**

Please reproduce this Addendum as needed, and attach to the Project Manuals for the above project.

Bidders shall indicate receipt of this and all Addenda in the space provided on the Bid Form. Failure to do so may be sufficient cause to reject the bid.

Sincerely,
SYSTEMS DESIGN SERVICE ENGINEERING, LP.

Scott J. Baier, PE, RCDD, LEED AP

This Addendum consists of:
Pages 1 thru 2.
Pre-Bid Conference Opening Statement - 1 page
Pre-Bid Attendance Record - 2 pages

NOTE: Wherein this Addendum conflicts with the original Project Manual and Drawings, this Addendum shall govern.

CHANGES to the PROJECT SPECIFICATIONS

1. GENERAL ITEMS

- 1.1. See attached Pre-Bid Conference Opening Statement.
- 1.2. See attached Pre-Bid Meeting Sign-In Sheet.
- 1.3. Is chain link fencing required around the site? Answer: Supplementary Conditions, section 15, say "Bidder shall be responsible for site security including the erection of temporary construction site fencing which shall be of a chain link variety...". This is not required around the perimeter of the site, but temporary fencing may be necessary at certain locations for safety, traffic control and protection of the work site. For example, in the parking lot during demolition and installation of light poles.
- 1.4. Who will license the cameras? Answer: RPS205 will obtain the necessary licenses for the cameras.
- 1.5. When will the cameras be programmed? Answer: RPS205 will program the new cameras prior to installation.
- 1.6. How will the new cameras be mounted? Answer: See detail(s) on Sheet SE-107
- 1.7. Axis Cameras are the RPS 205 standard. Substitutions may only be accepted when approved by addendum.
- 1.8. Section 270528 – Cable Pathways, add the following: Conduit is not required for exposed cabling where it can be concealed from damage, such as above trusses in the field house.
- 1.9. Where existing surfaces must be removed to install the cabling and pathways, the contractor shall cut and patch the brick, block, concrete or asphalt surfaces to match existing.

CHANGES to the DRAWINGS

2. SHEET SE101

- 2.1. Revise Auburn High School Camera Schedule as shown on attached Sheet ADE1.1. All 180 Degree Cameras on this Sheet shall be Axis Q3708-PVE.

3. SHEET SE103

- 3.1. Add one 120V duplex receptacle installed in the new cabinet at the Guilford HS pressbox as shown on attached Sheet ADE1.2.

4. SHEET SE105

- 4.1. Revise Fiber Riser Diagram and Note on Detail 1/SE105 as shown on attached Sheets ADE1.3 and ADE1.4. The Fiber cable from the IDF (TR FH) to the stadium cabinet (TR PB) shall be outdoor rated 6 strand singlemode OS2 fiber. Fiber cable from IDF (TR FH) to the MDF (ER104A) shall be indoor rated 6 strand multimode OM3 fiber.

END ADDENDUM NUMBER 1

PRE-BID CONFERENCE OPENING STATEMENT

Welcome to the mandatory pre-bid conference for IFB# 20-01 Security Cameras at Auburn H.S. and Guilford H.S. for the Rockford Public Schools.

The purpose of this meeting is to receive input, comments, questions, clarifications and suggested changes relative to this solicitation. As a reminder, the only acceptable changes to the Bid/RFP are formal Addendums published by the RPS Purchasing department. Additionally, the Addendum may address other issues identified by the School District.

The goal of today's meeting is to increase your knowledge of the solicitation as it is written and provide an information mechanism in which you may advise the School District of any changes it should make. Consequently, any changes you wish the Rockford Public Schools to consider must be submitted in writing to the Purchasing department before the deadline as expressed in the solicitation.

We will try to answer as many of the questions as possible. If we cannot answer a question today, we will defer that answer to the published Addendum. Additionally, minutes from this pre-bid conference will be published in the Addendum.

- Bid Opening is scheduled for August 1, 2019 at 2:00 pm Rockford Board of Education, 6th floor Conference Room. Late bids will not be accepted. Faxed or emailed bids will not be accepted.
- Board Approval August 13, 2019.
- Bid RFI Procedures - All written correspondence during the bid process **MUST** be sent to Dane Youngblood, Director of Purchasing, via email at PurchasingDeptStaff@rps205.com. Last RFI will be accepted until July 24, 2019 at 12 pm. Last addendum will be issued by July 26, 2019 at 4:30 pm.
- Addenda will be emailed to all attendees at the pre-bid conference, posted on the RPS website and Demand Star.
- PLEASE reference the **REQUIRED FORMS CHECK LIST** for all documents that **must** be submitted with your bid offer form. All forms must be properly completed, signed and submitted or your bid will be deemed non-responsive.

AUBURN HIGH SCHOOL CAMERA EQUIPMENT SCHEDULE

CAMERA NO.	CAMERA LENSE TYPE	CAMERA MANUFACTURER/MODEL NUMBER
A1	360 DEGREE	AXIS P3717-PLE
A2	360 DEGREE	AXIS P3717-PLE
A3	360 DEGREE	AXIS P3717-PLE
A4	360 DEGREE	AXIS P3717-PLE
A18	360 DEGREE	AXIS P3717-PLE
A19	360 DEGREE	AXIS P3717-PLE
A20	180 DEGREE	AXIS Q3708-PVE
A21	180 DEGREE	AXIS Q3708-PVE
A22	360 DEGREE	AXIS P3717-PLE
A23	360 DEGREE	AXIS P3717-PLE
A24	360 DEGREE	AXIS P3717-PLE
A25	360 DEGREE	AXIS P3717-PLE
A26	360 DEGREE	AXIS P3717-PLE
A27	360 DEGREE	AXIS P3717-PLE
A28	360 DEGREE	AXIS P3717-PLE
A29	180 DEGREE	AXIS Q3708-PVE
A30	180 DEGREE	AXIS Q3708-PVE
A31	180 DEGREE	AXIS Q3708-PVE
A32	180 DEGREE	AXIS Q3708-PVE
A33	360 DEGREE	AXIS Q6000-E MKII
A34	180 DEGREE	AXIS Q3708-PVE

NOTES:

1. EACH CAMERA SHALL INCLUDE ALL AXIS MOUNTS, PENDANT KITS, AND HARDWARE REQUIRED FOR THE MOUNTING LOCATION.
2. EACH CAMERA SHALL INCLUDE ONE (1) AXIS T8154 60W SFP MIDSPAN OR NITEK ETHERSTRETCH EL1500U (ONE (1) PER CAMERA).
3. LIGHTNING SUPPRESSION SHALL BE INSTALLED FOR EACH CAMERA.

1
ADE
7-19-19

1
ADE
7-19-19

SHEET SE101




SYSTEMS DESIGN SERVICE
engineering
3600 EAST STATE STREET SUITE 215 ROCKFORD, ILLINOIS 61108
PHONE (815) 399-3381 FAX (815) 399-3383 WWW.SDSGROUP.COM
IL PROF DESIGN FIRM #184,004999

NEW PARKING LOT CAMERAS FOR:
RPS #205
AUBURN & GUILFORD HIGH SCHOOLS
ROCKFORD, ILLINOIS

JOB NO. 19-004 ADDENDUM DWG.

DATE: July 19, 2019


ADE1.1

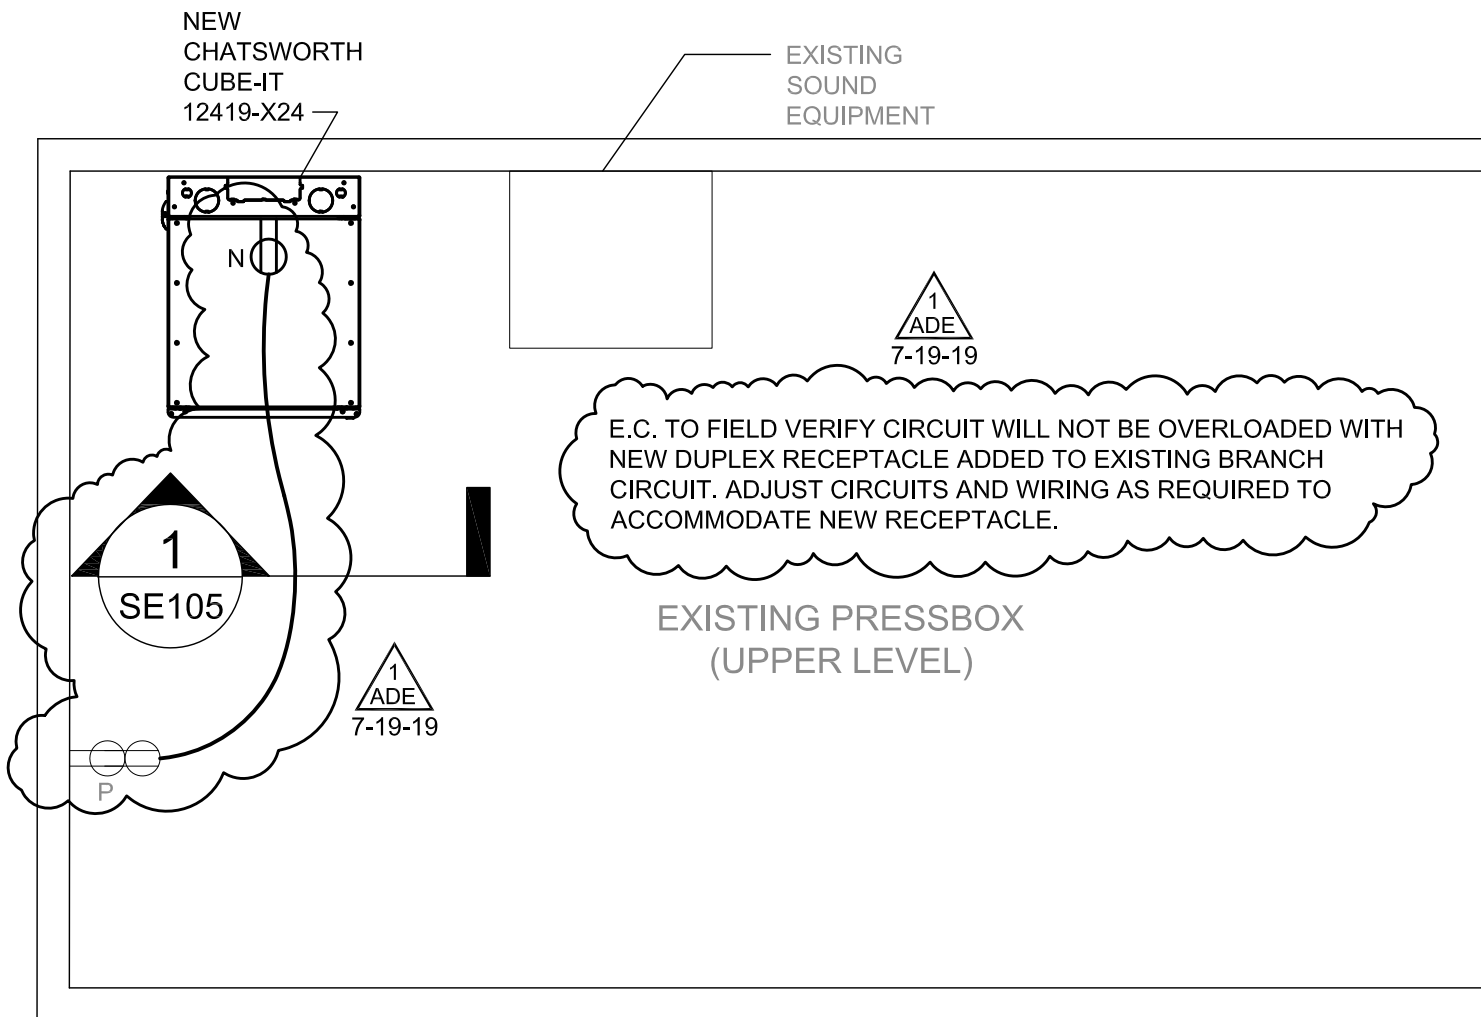

GUILFORD HIGH SCHOOL PRESSBOX - ELECTRICAL NEW WORK

SCALE: 1/2" = 1'-0"

SHEET SE103

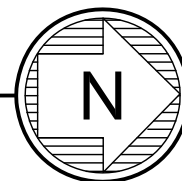


SYSTEMS DESIGN SERVICE
engineering

3600 EAST STATE STREET SUITE 215 ROCKFORD, ILLINOIS 61108
PHONE (815) 399-3381 FAX (815) 399-3383 WWW.SDSGROUP.COM
IL PROF DESIGN FIRM #184,004999

NEW PARKING LOT CAMERAS FOR:
RPS #205
AUBURN & GUILFORD HIGH SCHOOLS
ROCKFORD, ILLINOIS

JOB NO. 19-004 ADDENDUM DWG.


DATE: July 19, 2019 **ADE1.2**

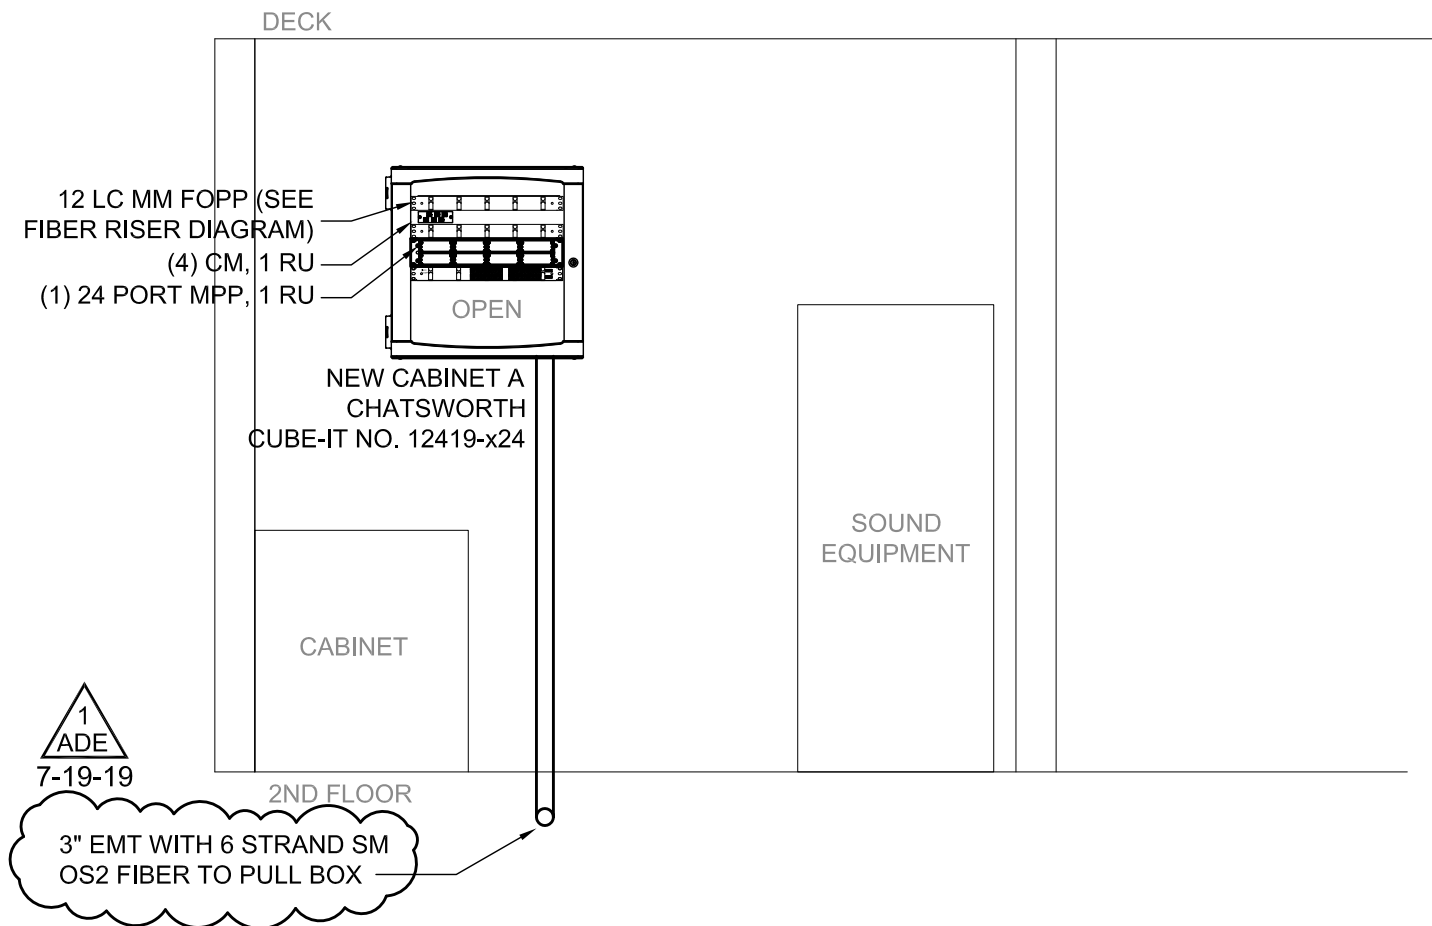


GUILFORD HIGH SCHOOL NEW RACK ELEVATION - TR PB

SCALE: 1/2" = 1'-0"

SHEET SE105

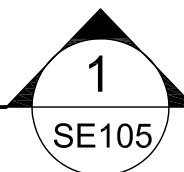

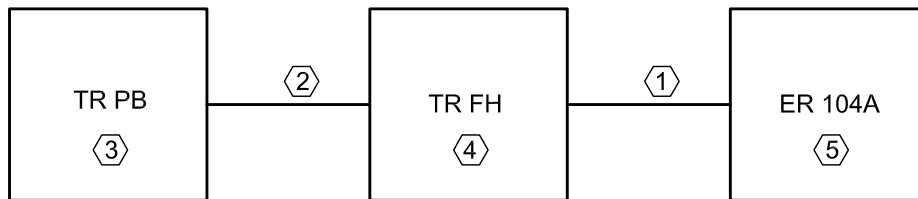

FIBER RISER DIAGRAM (GUILFORD)

NO SCALE

NOTES:



- ① NEW INDOOR RATED 6 STRAND OM3 FIBER IN INNER DUCT ROUTED THROUGH EXISTING PATHWAYS; TERMINATE EXISTING FOPP WITH NEW LC TYPE CASSETTE IN TR FH AND NEW C TYPE FOPP IN ER104A.
- ② NEW OUTDOOR RATED 6 STRAND OS2 FIBER, TERMINATE AT NEW LC TYPE FOPP IN TR PB AND EXISTING FOPP WITH NEW LC TYPE CASSETTE IN TR FH.
- ③ NEW CABINET AND FOPP - SEE DETAIL 1 - SE105
- ④ NEW FOPP IN EXISTING CABINET - SEE DETAIL 2 - SE105
- ⑤ NEW FOPP IN EXISTING RACK - SEE DETAIL 3 - SE105

SHEET SE105



SYSTEMS DESIGN SERVICE
engineering
3600 EAST STATE STREET SUITE 215 ROCKFORD, ILLINOIS 61108
PHONE (815) 399-3381 FAX (815) 399-3383 WWW.SDSGROUP.COM
IL PROF DESIGN FIRM #184,004999

NEW PARKING LOT CAMERAS FOR:
RPS #205
AUBURN & GUILFORD HIGH SCHOOLS
ROCKFORD, ILLINOIS

JOB NO. 19-004 ADDENDUM DWG.

DATE: July 19, 2019 **ADE1.4**



PRE-BID MEETING SIGN-IN SHEET

IFB# 20-01 Security Cameras at Auburn H.S. and Guilford H.S.

PLEASE WRITE EMAIL ADDRESS SO THAT IT IS LEGIBLE IN ORDER TO RECEIVE ADDENDUM INFORMATION

	Printed Name	Company Name	Company Address	Telephone	E-mail
1	PAUL SpINELLO	AVIGILON	1717 MCKINNEY AVE ^{STE 1590} DALLAS TX	312-972-3304	paul.spinello@AVIGILON.COM
2	Don Danko	Sound Inc.	1550 Shore Rd. Naperville, IL 60563	630-885-4779	DDANKO@soundinc.com
3	SCOTT BAIER	SDS ENGR.	3600 E. STATE ST ROCKFORD, IL	815-399-3381	SCOTT@SDSEGROUP.COM
4	DAWN DERR	SDS ENG	3600 E. STATE ST. RKFD	815 399 3381	DAWN@SDSEGROUP.COM
5	Todd Fransen	The Aero Group	120 E. Clark Street, Freeport IL	815-801-3381	todd@aerogroup.net
6	BILL SHIPPY	PROCOM SYS.	3555 ELECTRIC AVE ROCKFORD, IL 61109	815-986-0242	Bill.Shippy@PROCOMROCKFORD.COM
7	Scott Nailor	Kelso-Burnett	3555 Electric Ave Rockford IL 61109	815-378-6137	snailor@kelso-burnett.com
8	Lucas Wozniak	Interstate Electronics	Willowbrook, IL	630-789-8700	lwozniak@iecrusa.com
	Aaron Roby	Montel	Rockford	815/691267	aaron@monteltech.com

ROCKFORD PUBLIC SCHOOLS
IFB # 20-01 Security Cameras at Auburn H.S. and Guilford H.S.
Pre-Bid Meeting Sign-In Sheet
July 18, 2019 at 10:30 a.m.

	Printed Name	Company Name	Company Address	Telephone	E-mail
9	BRANDON VISSER	GHAFAFI ASSOC.	122 S. Michigan Ave Chicago IL 60603	630 335-2166	Bvisser@ghafari.com
10	FRANK TARARA	WILSON ELECTRIC	113 S. MADISON ST ROCKFORD, IL	815 847-6269	FTARARA@WILSONELECTRIC.COM
11	BIP ARMSTRONG	WILLIAM CHARLES ELECTRIC	833 KATHARISTON ST ROCKFORD, IL - 61107	779- 208-7453	KARMSTRONG@WILLIAMCHARLES.COM
12	PAWE BONAVIA	William Charles Electric		815 209-7426	David.Bonavia@WilliamCharles.com
13	Steve Gasiorowski	Barbeck Communications	1139 Franklin Grove Rd Dixon, IL, 61021	815 821-9153	sgasiorowski@barbeck.com
14	Jesse Garcia	Montel Technologies		815- 520 1602	Jesse@monteltech.com
15	Hiram Tor	Montel Technologies		815-966-1267	Hiram@Monteltech.com
16	Bill Hartmann	Hartmann Electric	750 Lee Street Elk Grove Village, IL 60007	815-621-9292	bhartmann@hartmannelectric.com
17	Andy Anderson	Convergent Technologies	1 Commerce Drive Schaumburg IL	224-325-7487	
18	Rob Burr	Convergent Technologies	1 Commerce Drive	312-371-5292	Rob.Burr@CONVERGENT.COM
19	Chad McLollom	Imperial Surveillance	1601 Algonquin Rd Arlington Heights IL	847-375-0300	chad@imperialcctv.com
20	OZZIE GARDEN	IMPERIAL Surveillance	1601 ALGONQUIN RD Arlington Heights, IL	847-375-0300	ozzie@imperialcctv.com
	Debra Dimmick	RPS 205	927 Gulf Stream Frankfort, IL	815-981-5101	debra.dimmick@RPS205.com
	Grey Johnson	Seconds Matter Safety Solutions		708-557-6615	gjohnson@secondsmattersafety.com