

ROCKFORD BOARD OF EDUCATION INVITATION FOR BID ON SUPPLIES, MATERIALS, EQUIPMENT OR SERVICES FOR SCHOOL DISTRICT NO. 205 ROCKFORD, ILLINOIS

IFB No. 18-20 Demolition of Walker Elementary School

DATE: **January 19, 2018**

RE: ADDENDUM NO. 2

To All Bidders:

Attached are modifications, clarifications and/or corrections for the Project Manual and are hereby made a part of the contract documents. Please attach this addendum to the Project Manual(s) in your possession. Please note the receipt of this addendum on the bid form. Bidders shall review changes to all portions of this work as changes to one portion may affect the work of another.

If you plan to hand deliver your IFB submission on the due date, please note you must check in on the 3rd floor prior to coming to the bid opening. Please allow time for this as late submission will not be accepted.

Refer all questions relative to the business aspect, Instructions to Bidders, Special Conditions, and questions concerning the technical aspect of the documents to the Purchasing Department by email at purchasingdeptstaff@rps205.com.

ROCKFORD BOARD OF EDUCATION

By: Dane Youngblood Director of Purchasing



ADDENDUM TWO

RPS205 Project No.: **18-20**

RLJA Project No.: 17-064

Date: January 19, 2018

Subject: CHANGES to the BIDDING DOCUMENTS

Project: WALKER SCHOOL BUILDING DEMOLITION

1520 POST AVENUE

ROCKFORD, ILLINOIS 61103

Bids Due: 2:00PM (CST), THURSDAY, JANUARY 25, 2018

From: RICHARD L. JOHNSON ASSOCIATES, INC.

4703 CHARLES STREET ROCKFORD, IL 61108

To: ALL PROJECT DOCUMENT HOLDERS

Please reproduce this Addendum as needed, and attach to the Project Manuals for the above project.

Bidders shall indicate receipt of this and all Addenda in the space provided on the Bid Form. Failure to do so may be sufficient cause to reject the bid.

Sincerely,

RICHARD L. JOHNSON ASSOCIATES, INC.

Richard L. Johnson, Principal

This Addendum consists of:

a. Pages 1-2

b. 11X17 Revised Addendum Drawing AD 1.1-R dated January 19, 2018

CLARIFICATIONS

1.1. The contractor shall be responsible for the SWPPP inspections and maintaining the records.


CHANGES to ADDENDUM ONE

2. ADDENDUM DRAWINGS AD 1.1

2.1. Delete addendum drawings AD 1.1 and replace it with revised addendum drawing AD 1.1-R.

END ADDENDUM NUMBER 2



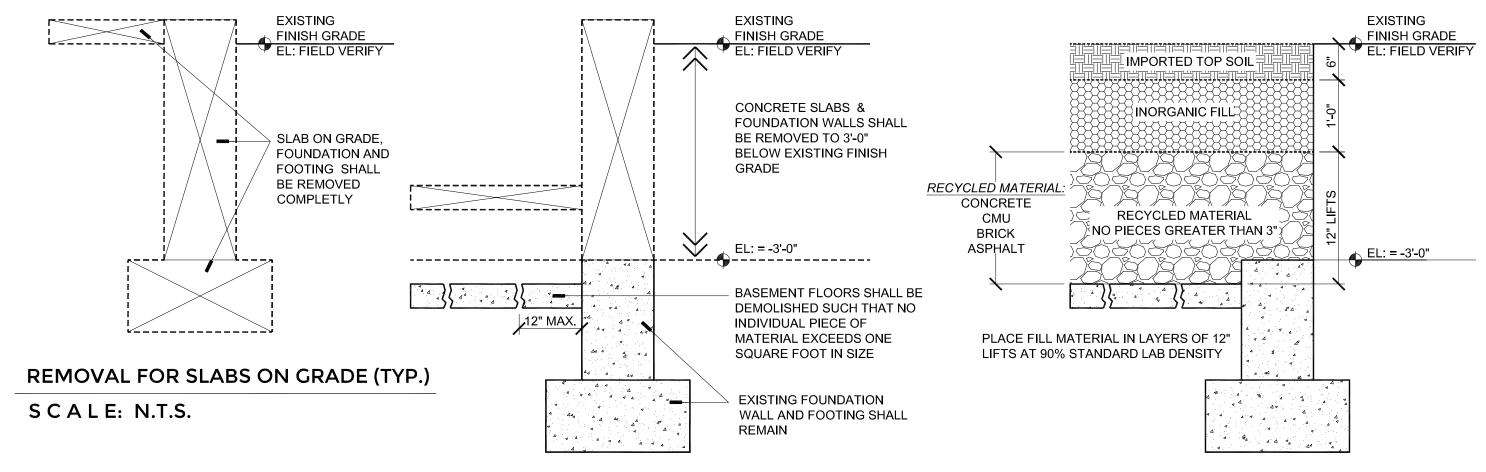


REMOVAL FOR SLABS BELOW GRADE (TYP.)

S C A L E: N.T.S.

FILL / COMPACTION - DETAIL @ BUILDING (TYP)

S C A L E: N.T.S.

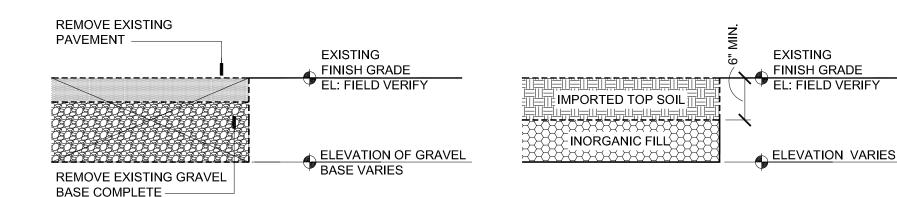

REMOVAL FOR PAVED AREAS (TYP.)

SCALE: N.T.S.

FILL - DETAIL @ PAVED AREAS (TYP)

SCALE: N.T.S.